



CROSS SECTION THROUGH END BENT ONE

PROJECT 33413.1.1 B-4047  
COUNTY BURKE  
SHEET OF

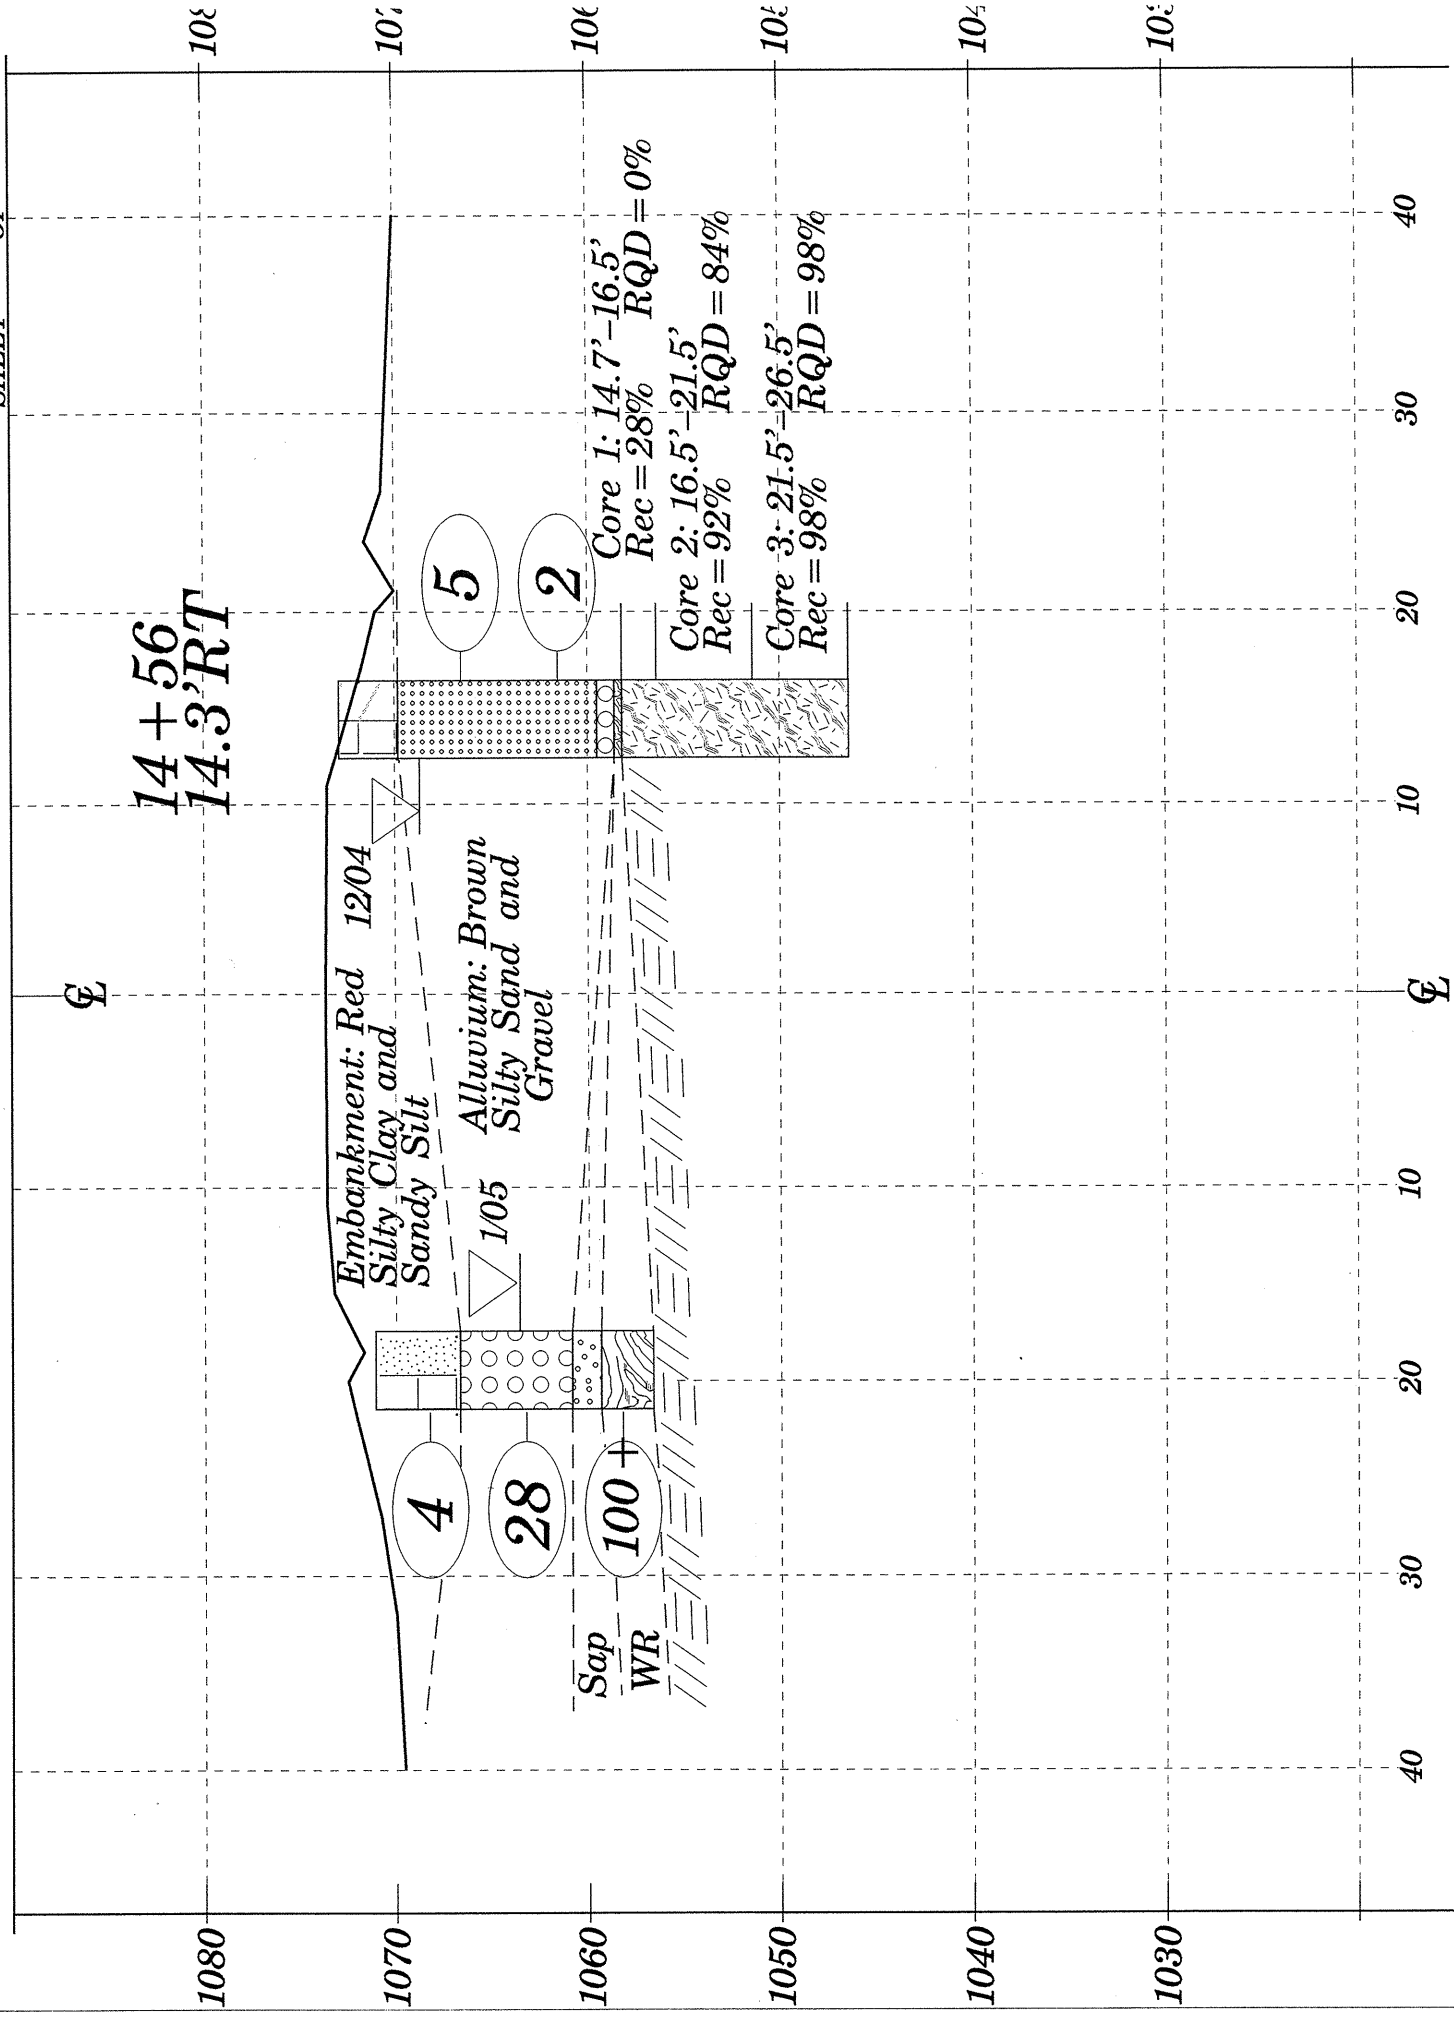

CROSS SECTION THROUGH INTERIOR BENT ONE

PROJECT 33413.1.1 B-4047  
COUNTY BURKE  
SHEET OF

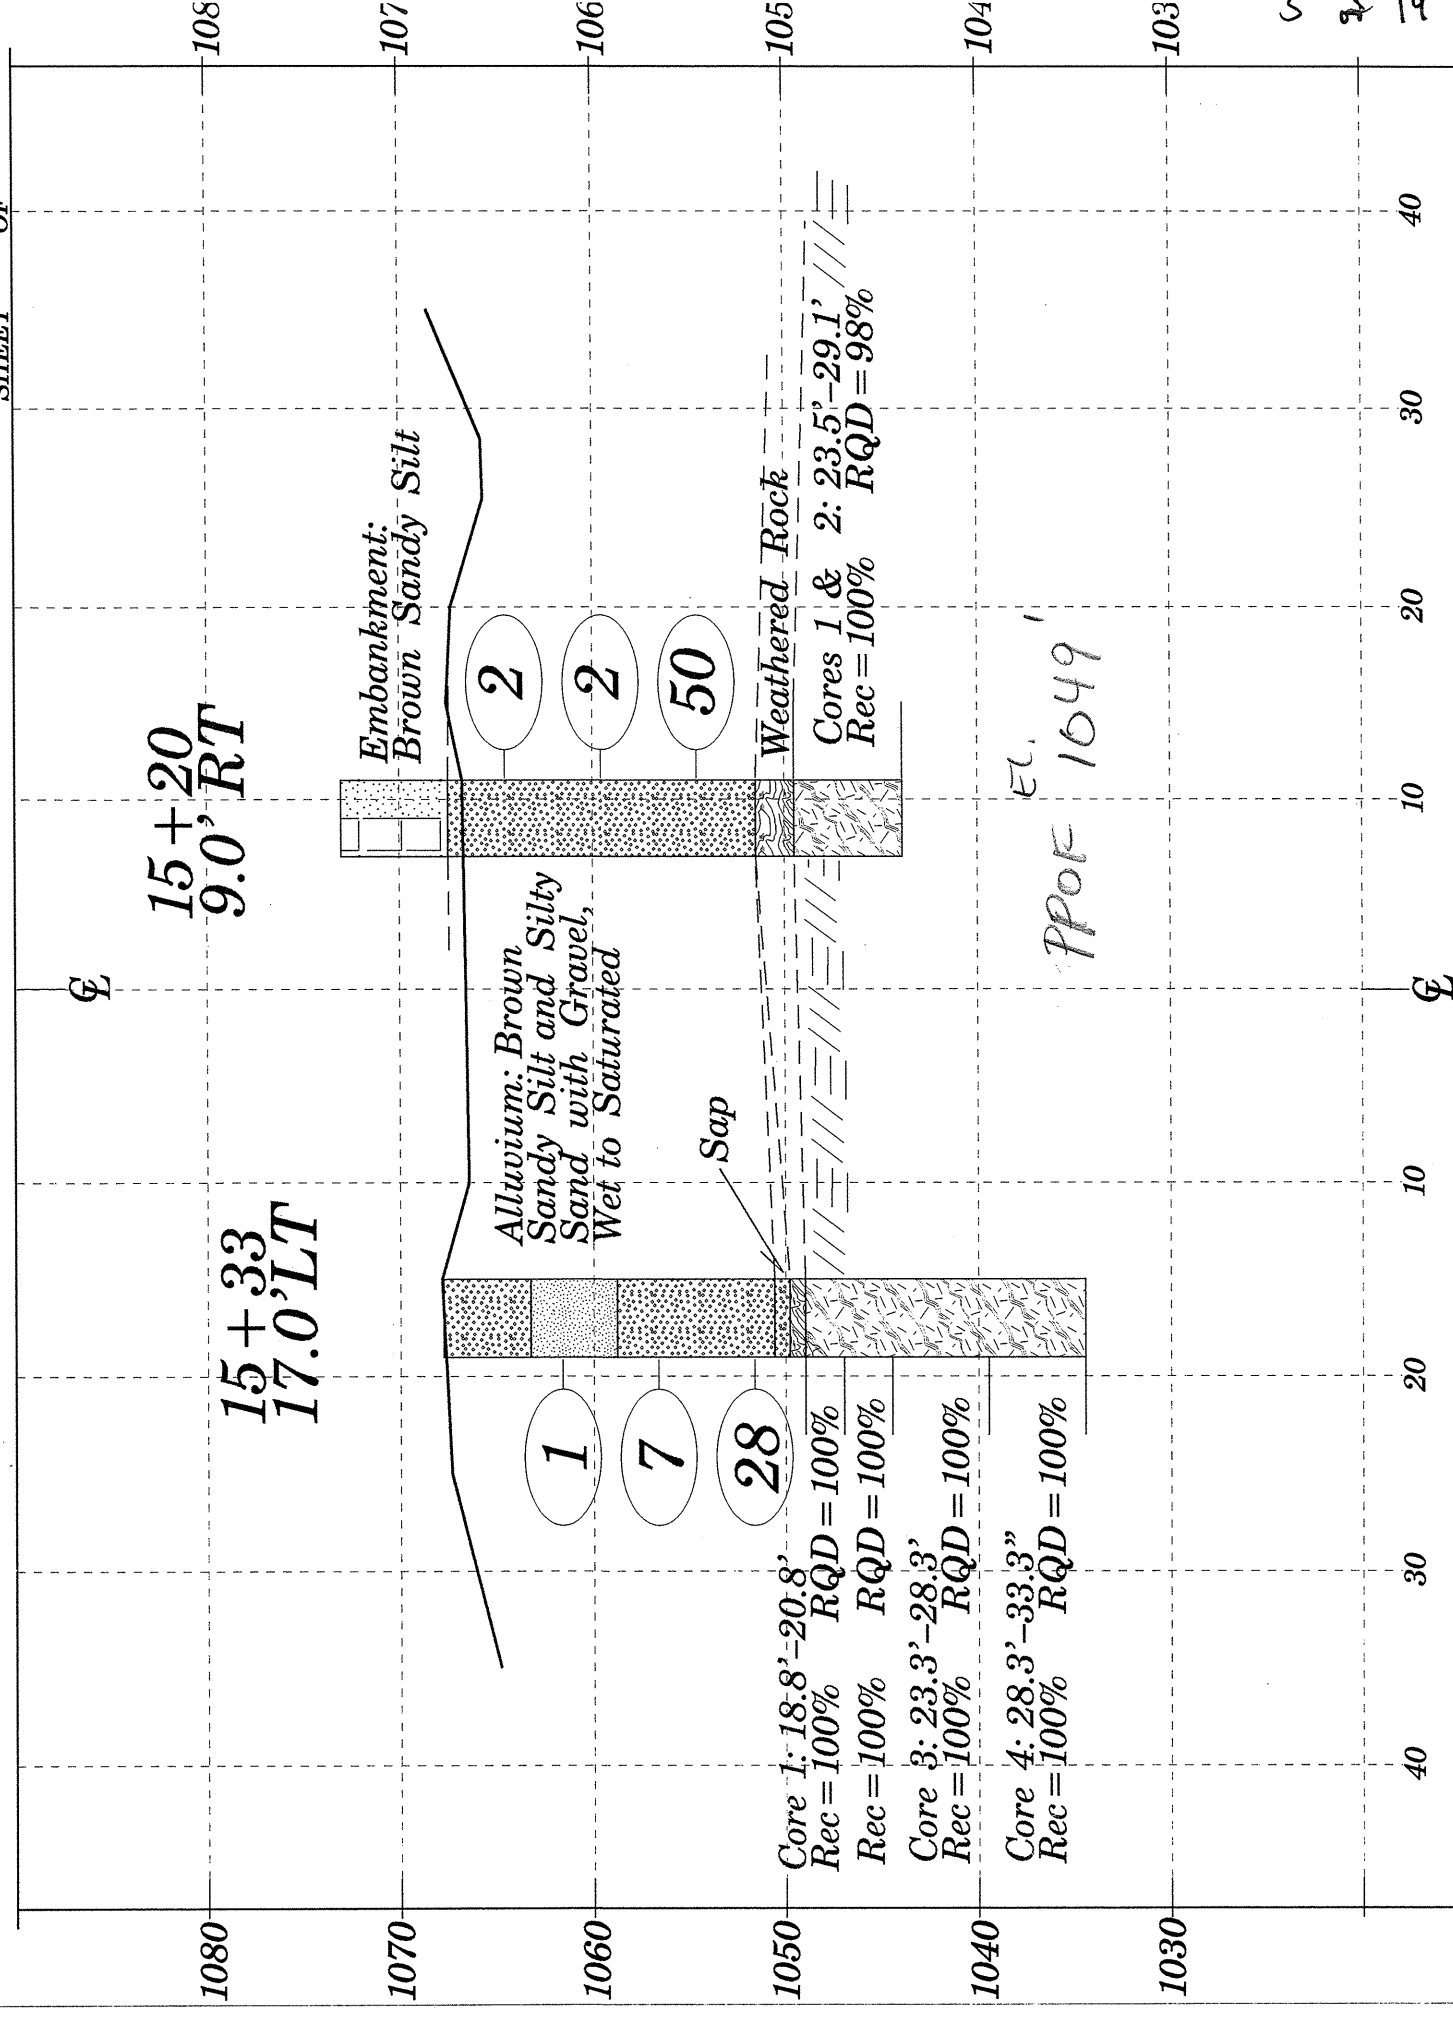

5 4 3