



PLAN AT END BENT No. 1

(BARRIER RAIL DIMENSIONS ARE SHOWN ALONG BACK FACE OF BARRIER RAIL)

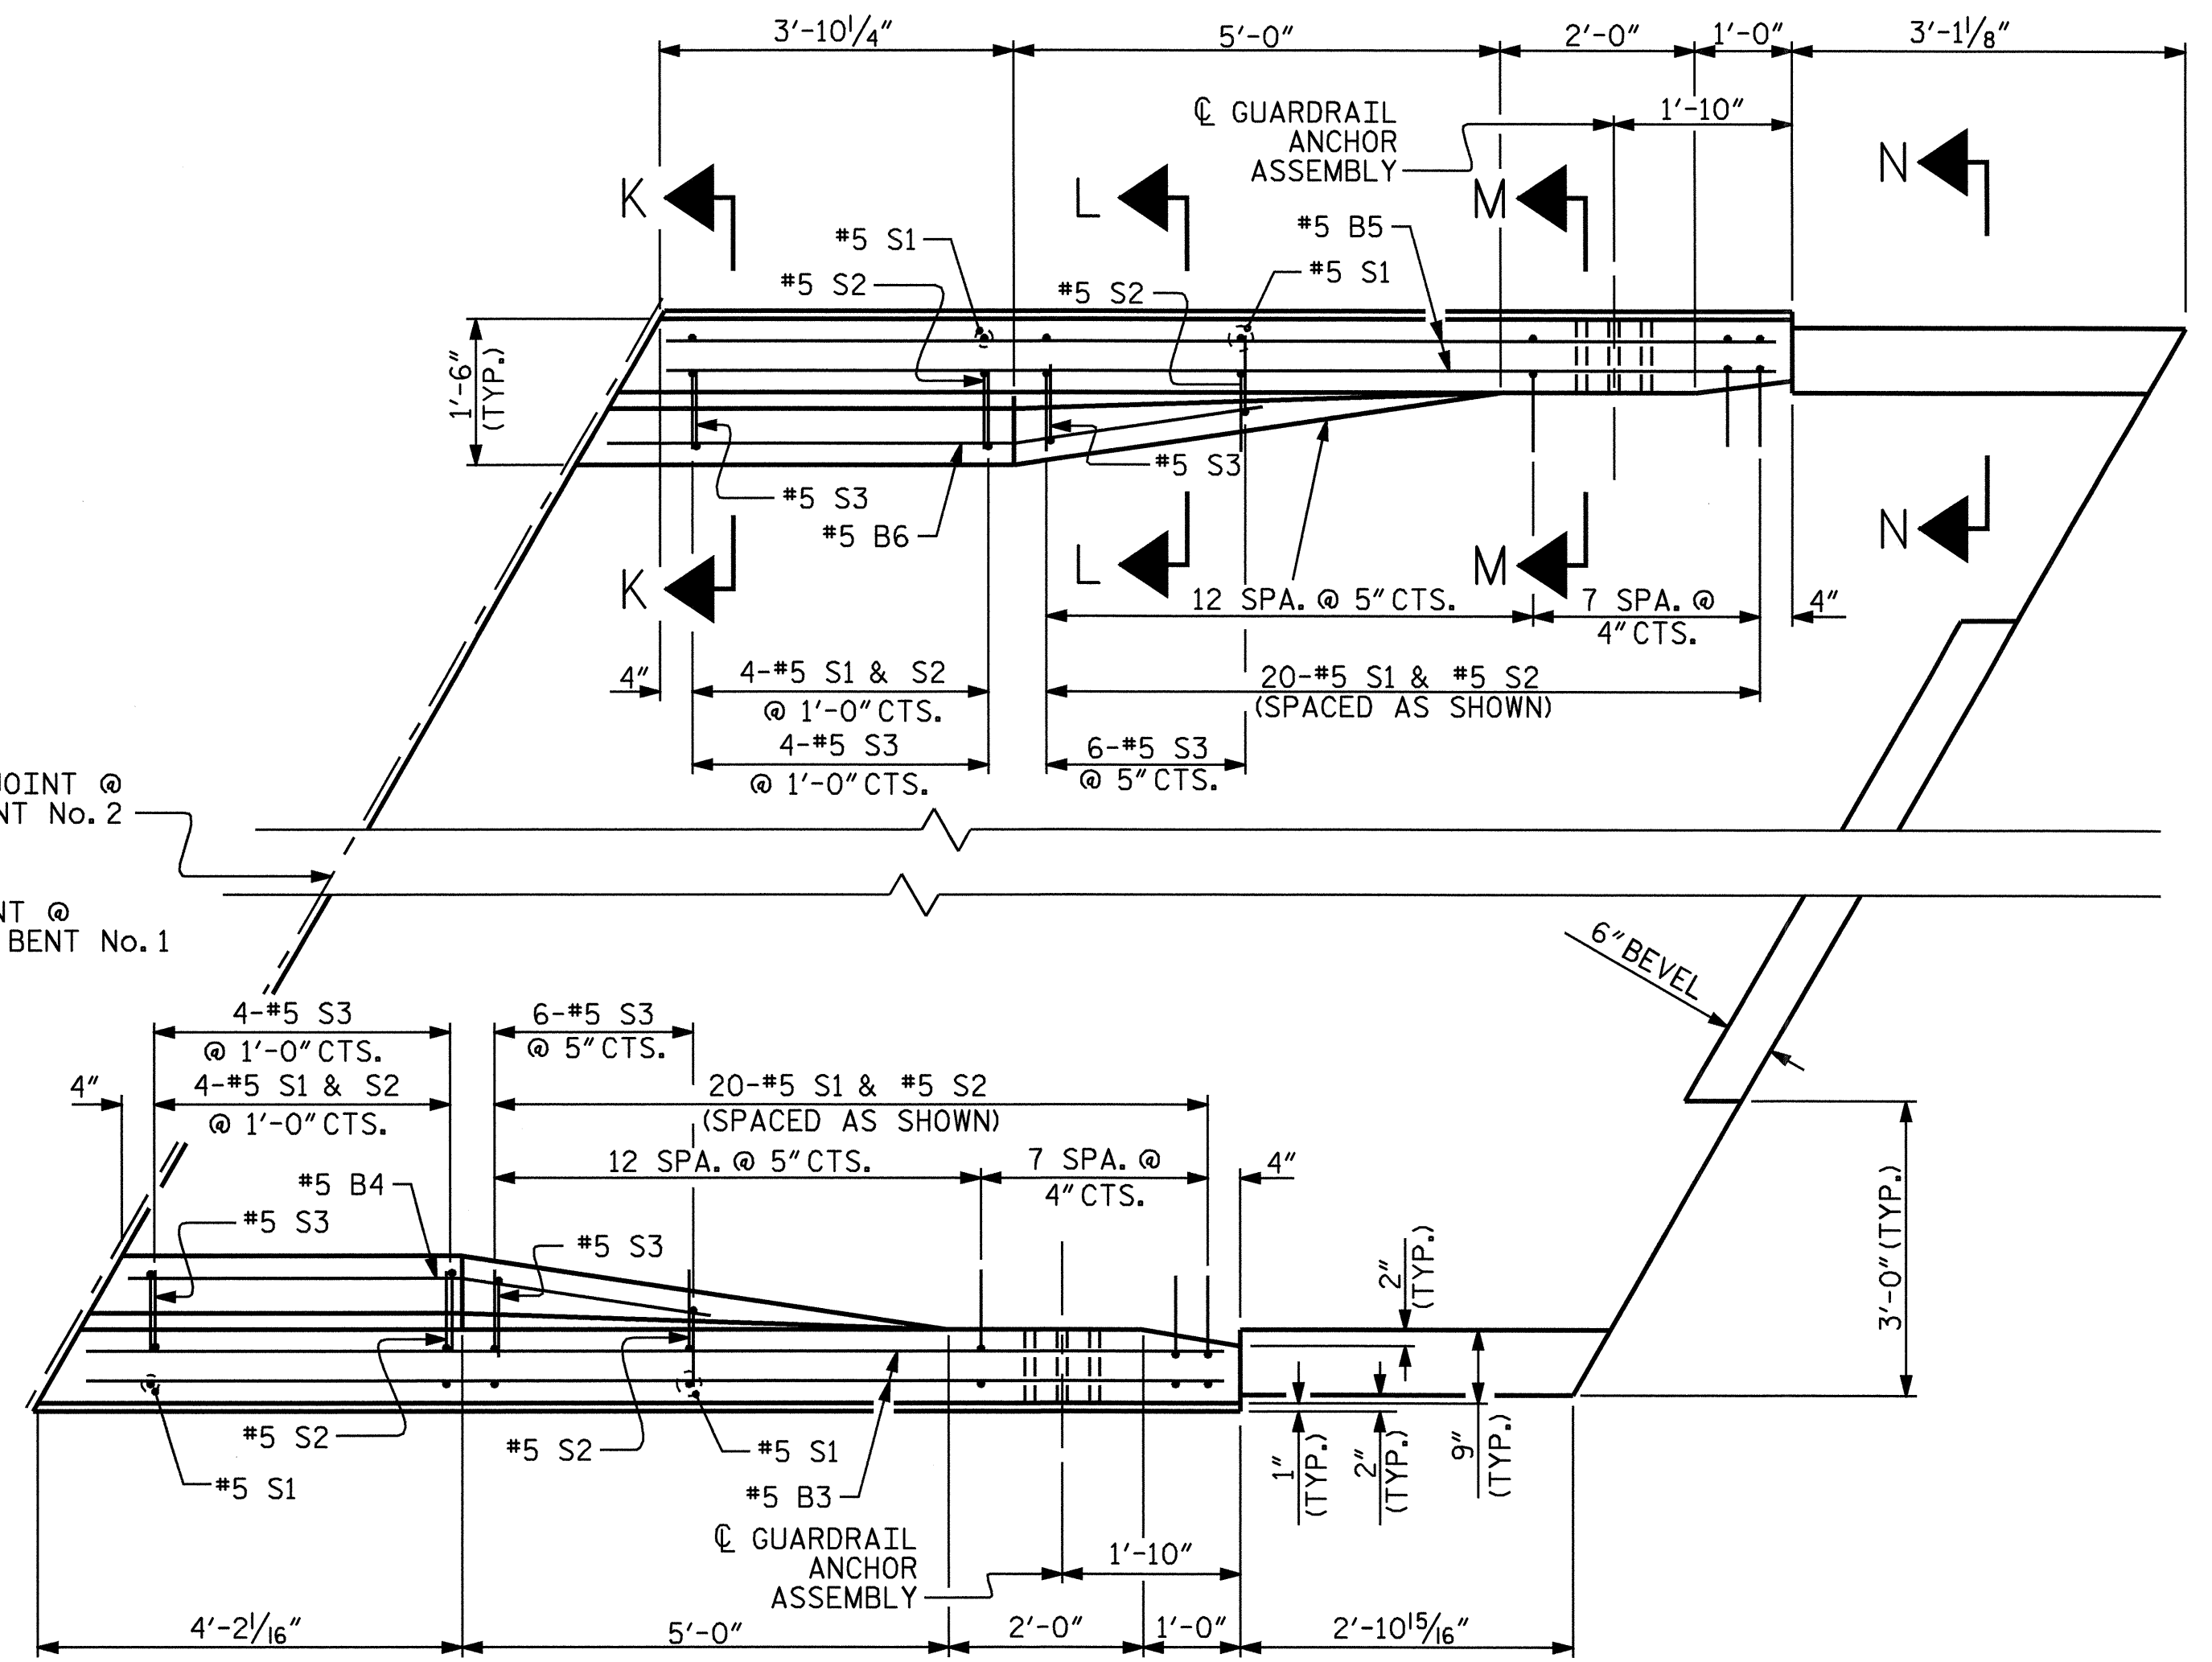


PLAN AT END BENT No. 2


(BARRIER RAIL DIMENSIONS ARE SHOWN ALONG BACK FACE OF BARRIER RAIL)

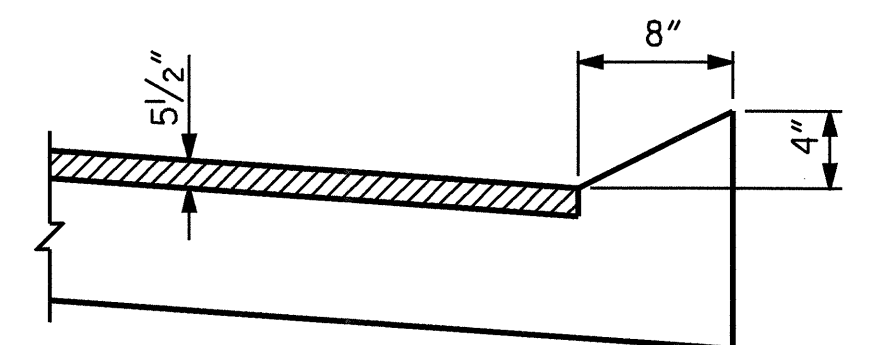


SECTION N-N

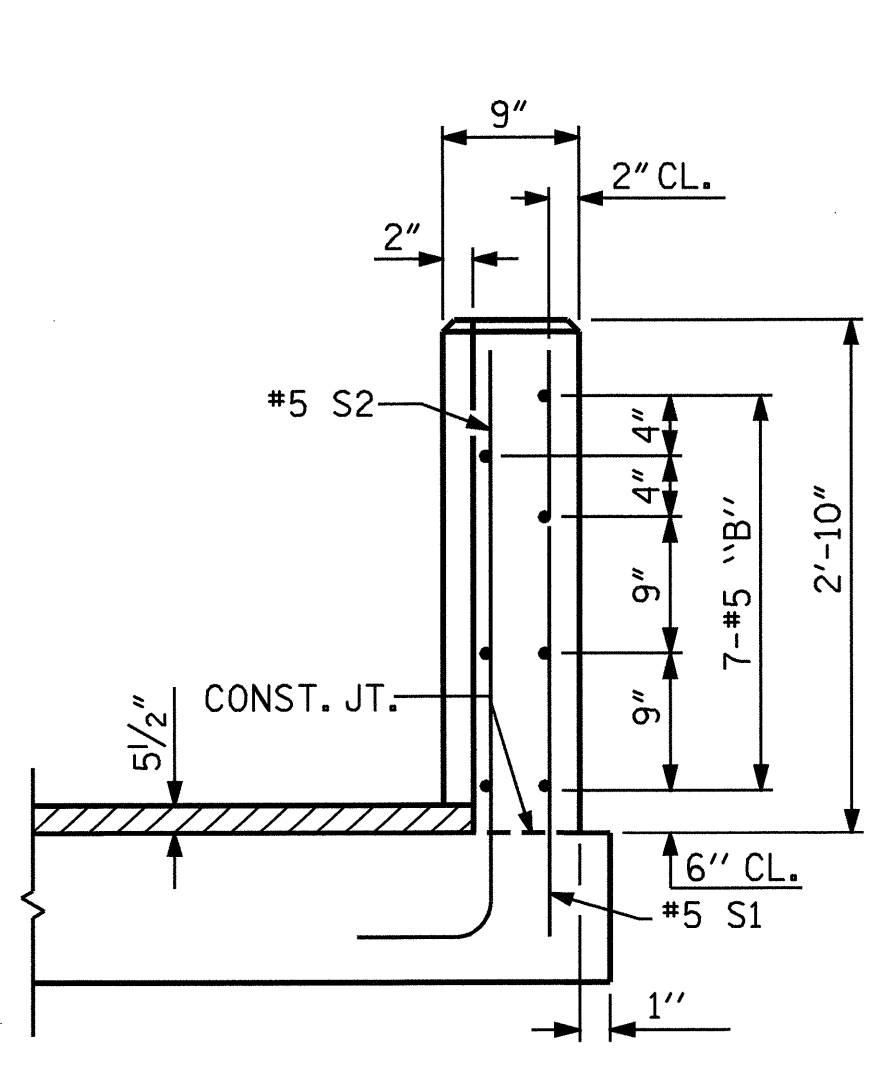


END VIEW

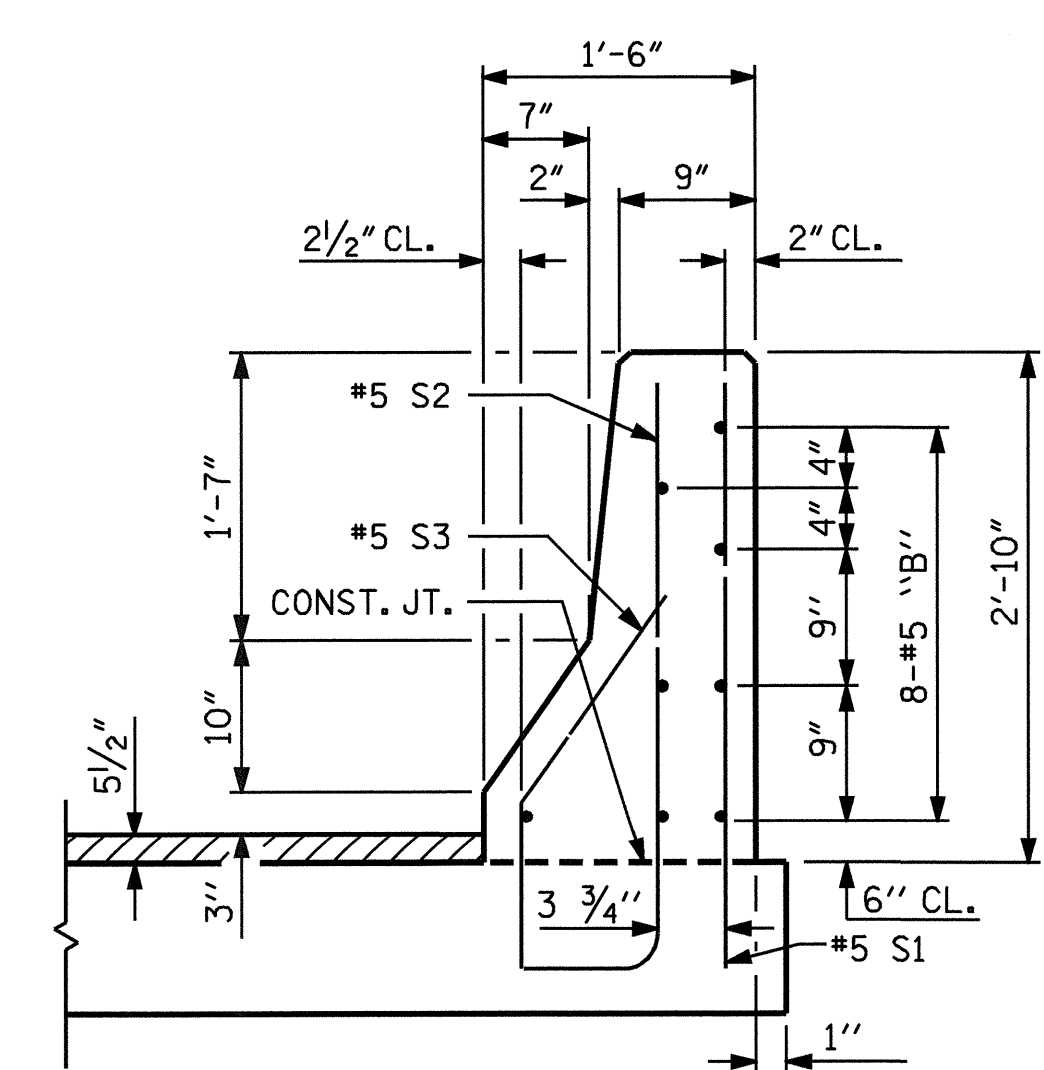


SECTION K-K

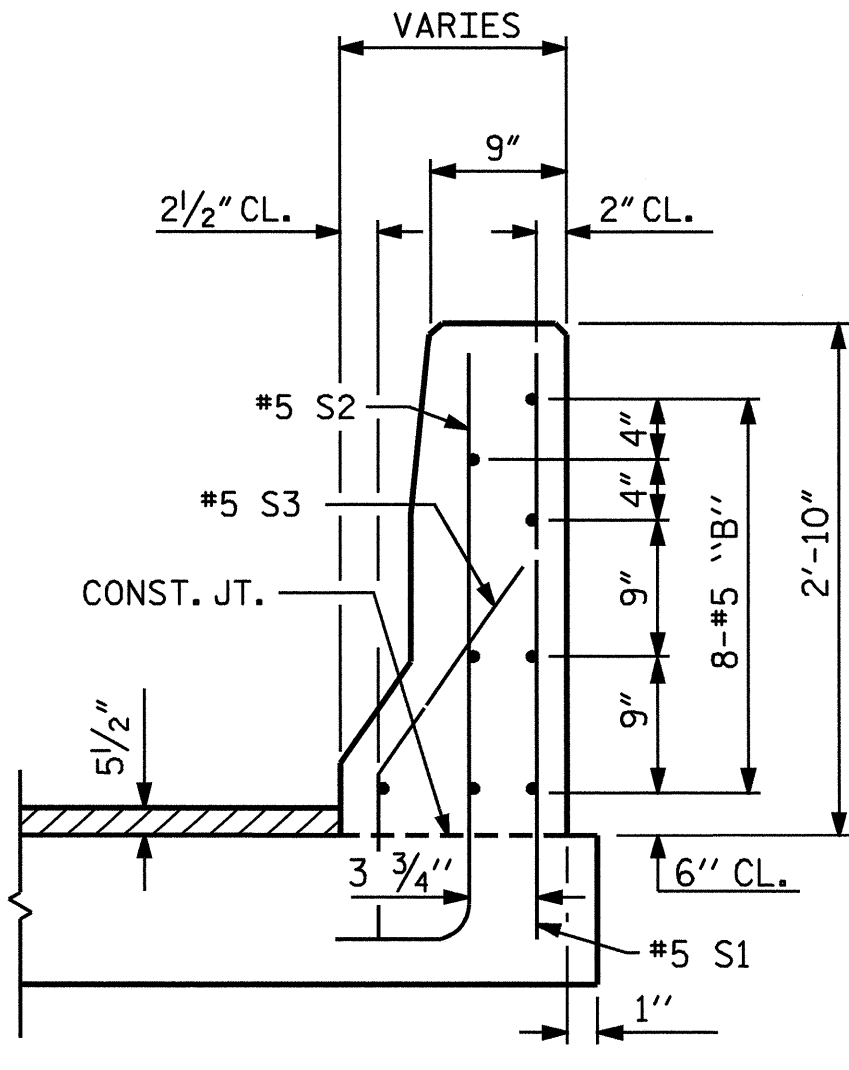

SECTION L-L

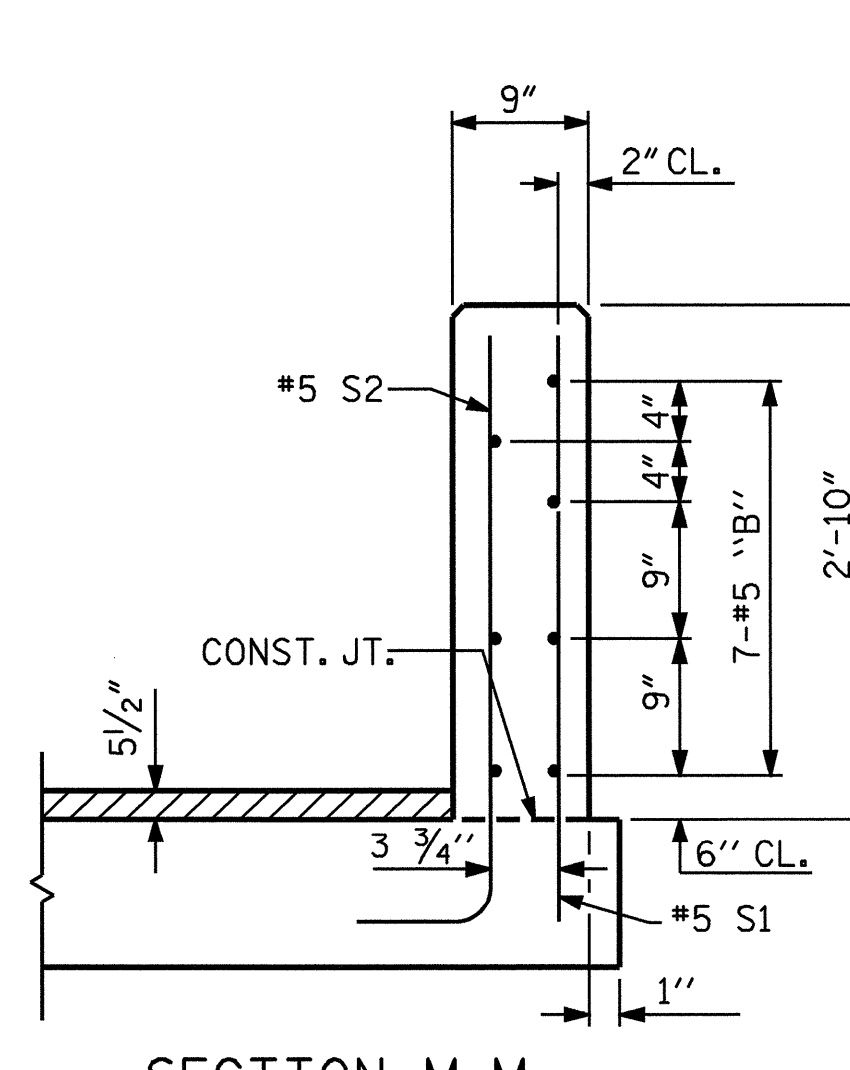

SECTION M-M

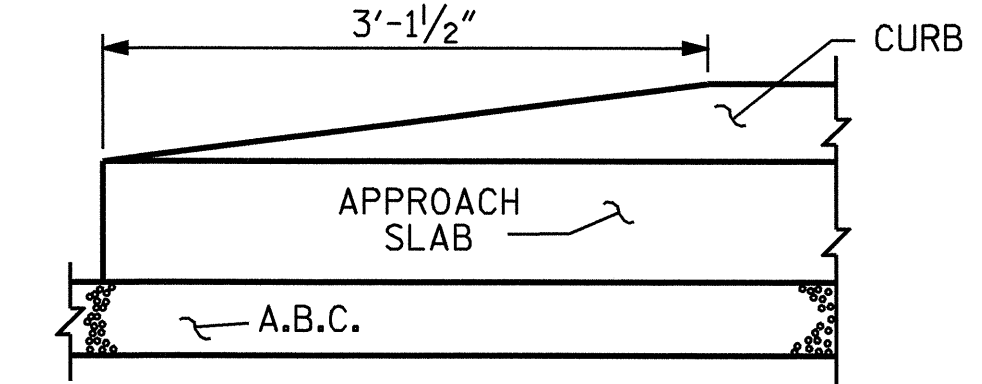

END OF CURB WITHOUT SHOULDER BERM GUTTER

PROJECT NO. B-4047
 BURKE COUNTY
 STATION: 15+30.00 -L-

SHEET 5 OF 6

STATE OF NORTH CAROLINA
 DEPARTMENT OF TRANSPORTATION
 RALEIGH

BRIDGE APPROACH SLAB
 DETAILS FOR PRESTRESSED
 CONCRETE BOX BEAM
 WITH BARRIER RAIL



DRAWN BY: A.V.ROYAL DATE: 8-05
 CHECKED BY: A.R.CHESSON DATE: 8-05

12-SEP-2005 10:57
 R:\STRUCT\B4047\royal\MICROSOFT\B4047.DWG
 aroyal

PLAN
 BEGIN APPROACH SLAB SHOWN,
 END APPROACH SLAB SIMILAR

REVISIONS						SHEET NO.	
NO.	BY:	DATE:	NO.	BY:	DATE:	S-23	
1			3			TOTAL SHEETS 24	
2			4				