

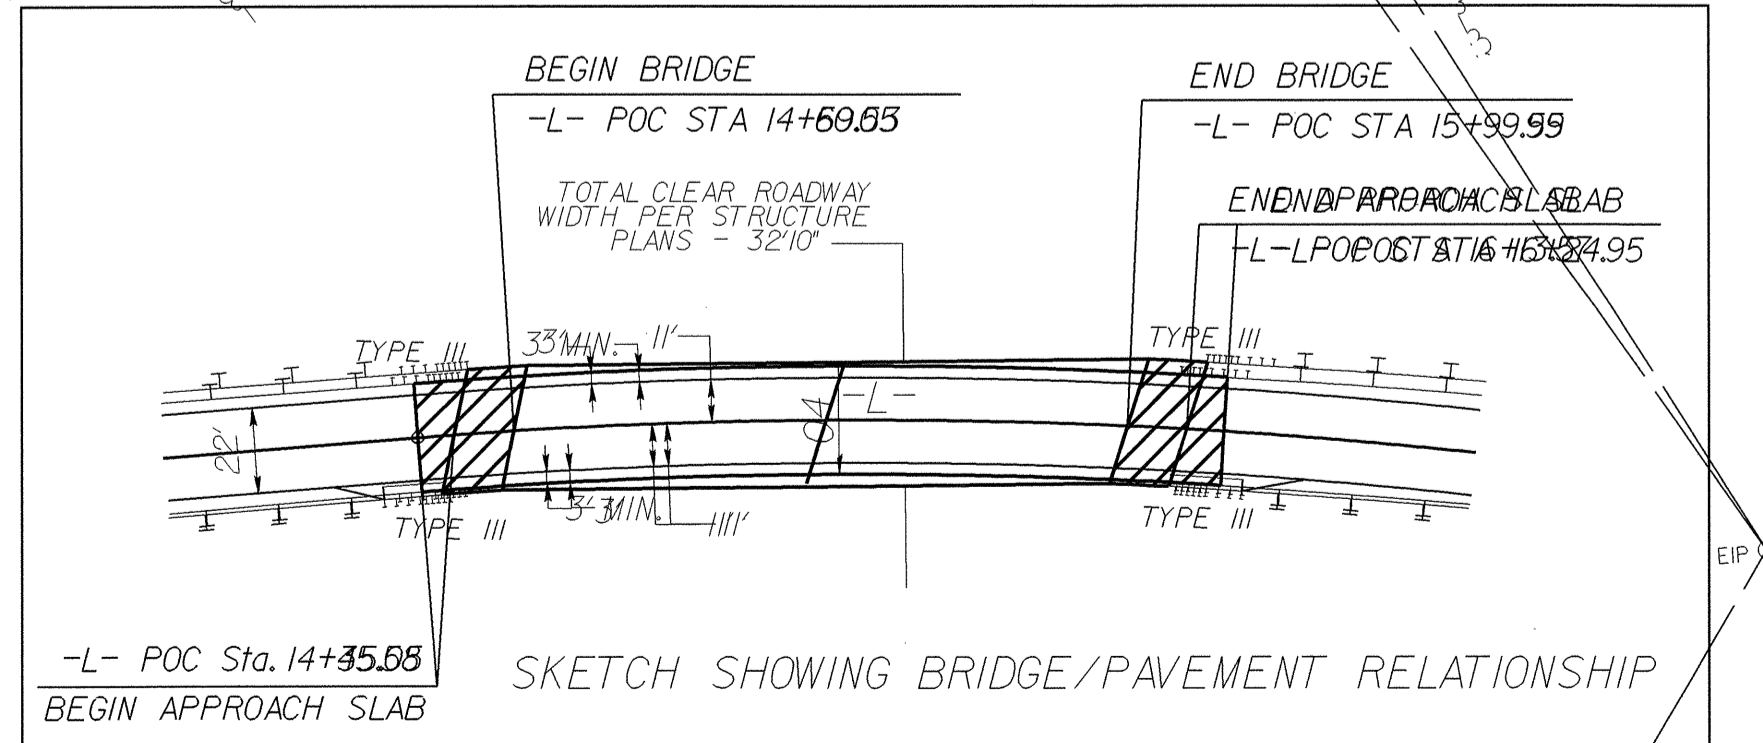


**UTILITIES BY OTHERS**


**NOTE:**  
 ALL PROPOSED UTILITY WORK  
 SHOWN ON THIS SHEET WILL  
 BE DONE BY OTHERS

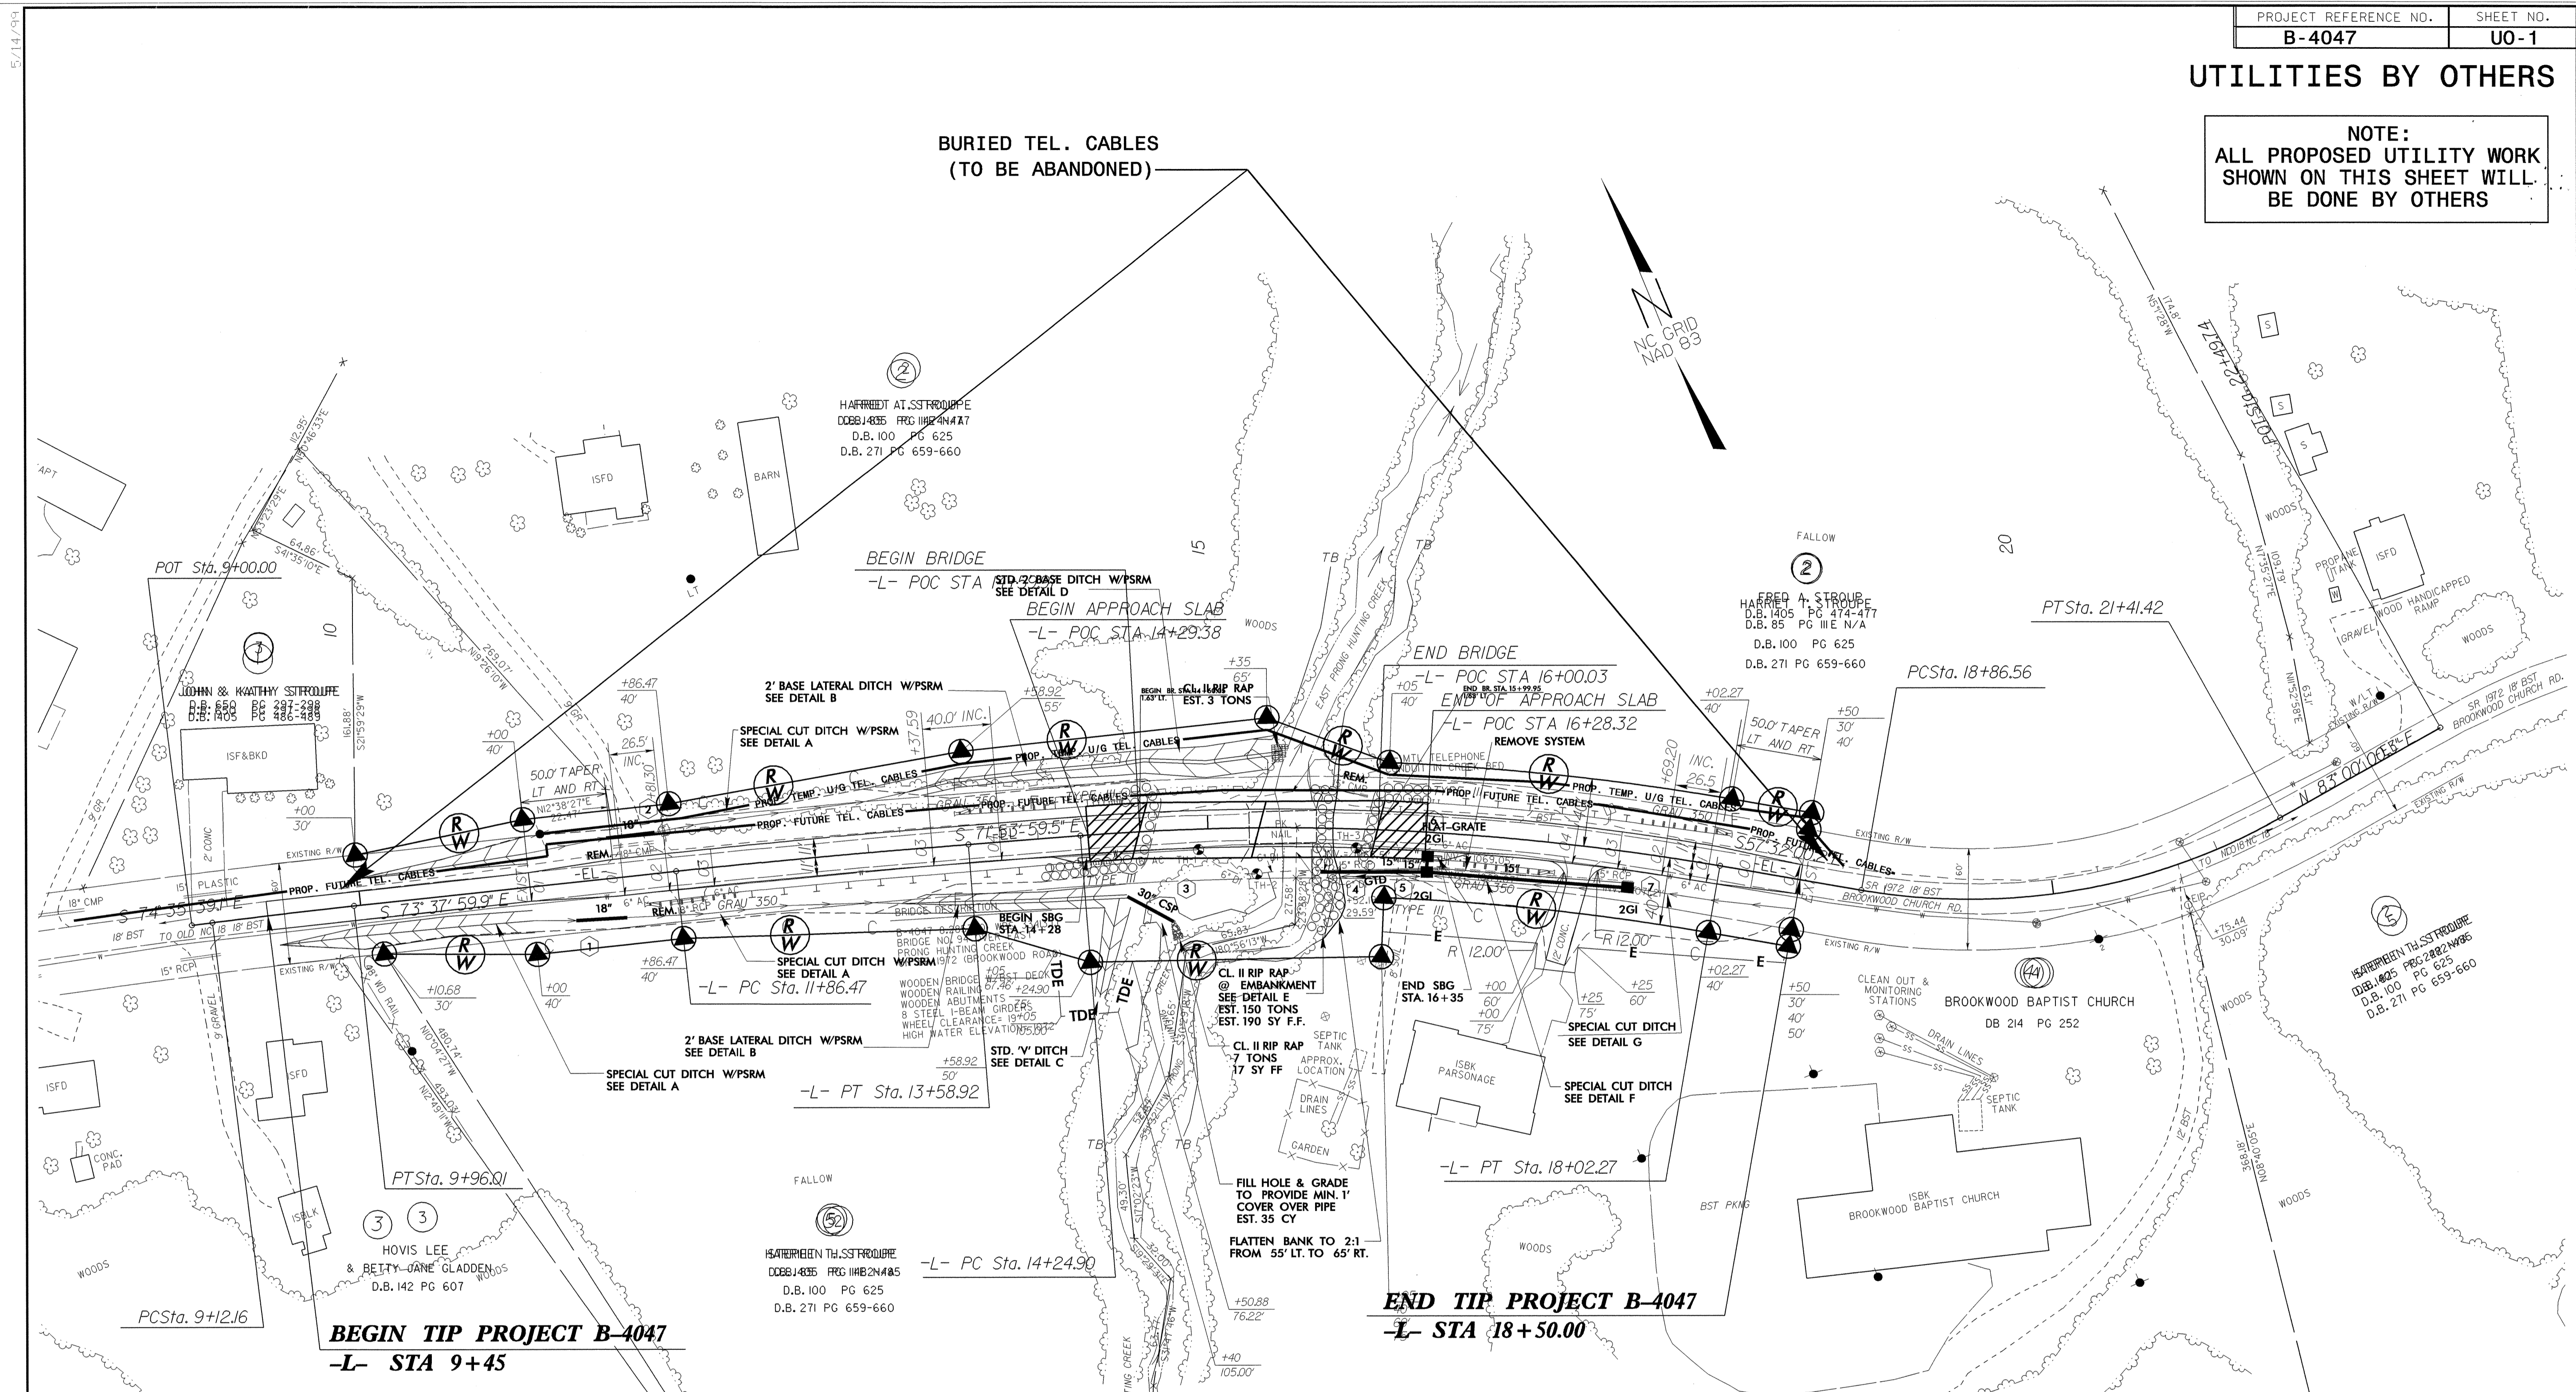


NOTE: SEE SHEET 5 FOR -L- PROFILE  
 SEE SHEETS S-1 TO S-24 FOR STRUCTURE DESIGN

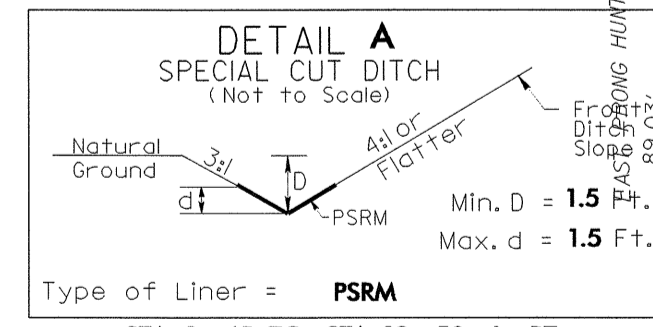


Type of Liner = PSRM  
 STA. 9+45 TO STA. 13+50 -L- RT.  
 STA. 10+00 TO STA. 13+50 -L- LT.

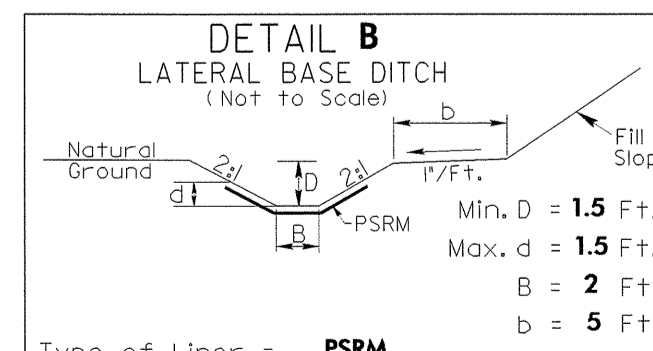


Type of Liner = PSRM  
 STA. 13+50 TO STA. 14+70 -L- LT.  
 STA. 13+50 TO STA. 14+50 -L- RT.

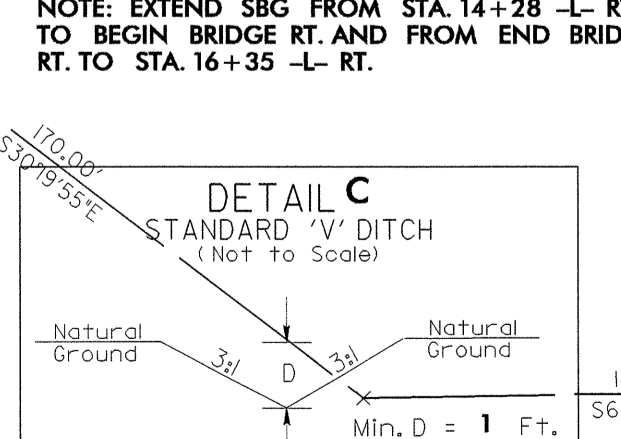


Type of Liner = PSRM  
 RT. OF STA. 14+45 -L-

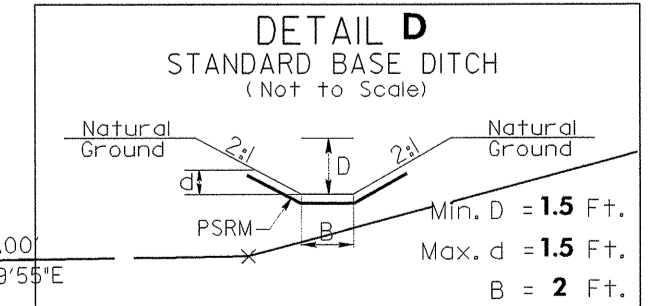


Type of Liner = PSRM  
 STA. 14+70 TO STA. 15+45 -L- LT.

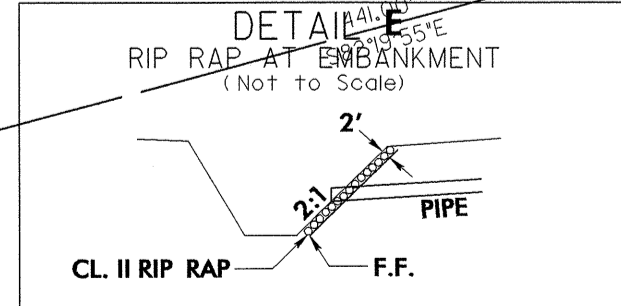

Type of Liner = CL II RIP RAP  
 STA. 15+55 TO STA. 15+80 -L-  
 FROM 25' LT. TO 65' RT.

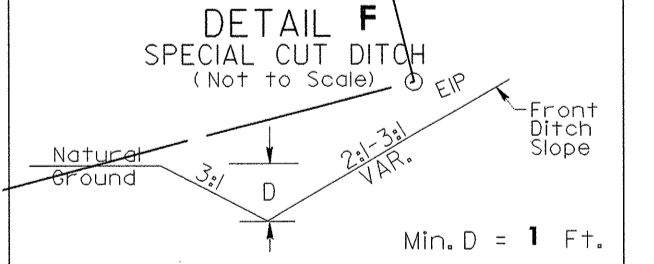

STA. 16+10 TO STA. 17+00 -L- RT.

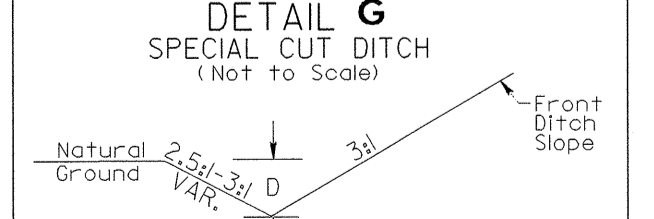

STA. 17+50 TO STA. 18+50 -L- RT.