

CONTRACTOR

- * SEE R.S.D 1101.03, SHEET 1 OF 9, FOR ADDITIONAL WORK ZONE SIGNS.
- ** SEE R.S.D 1101.03, SHEET 2 OF 9, FOR ADDITIONAL WORK ZONE SIGNS.

NOTE : OFF-SITE DETOUR SIGNING TO BE INSTALLED BY STATE FORCES.


20-JUN-2005 07:42
 \\net-c01\c01\p01\3857\TCP\OFFSITE\DETOUR5.dgn
 mwcs1009 AT 10:22:41AM

APPROVED: _____ DATE: 06/05

SEAL

OFF-SITE DETOUR

SCALE: NONE
 DATE: 06/05
 DWG. BY: MW
 DESIGN BY: MW
 REVIEWED BY: JWG

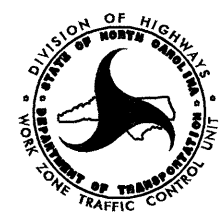

| REVISIONS | |
|-----------|--|
| | |
| | |
| | |
| | |