


8/23/99

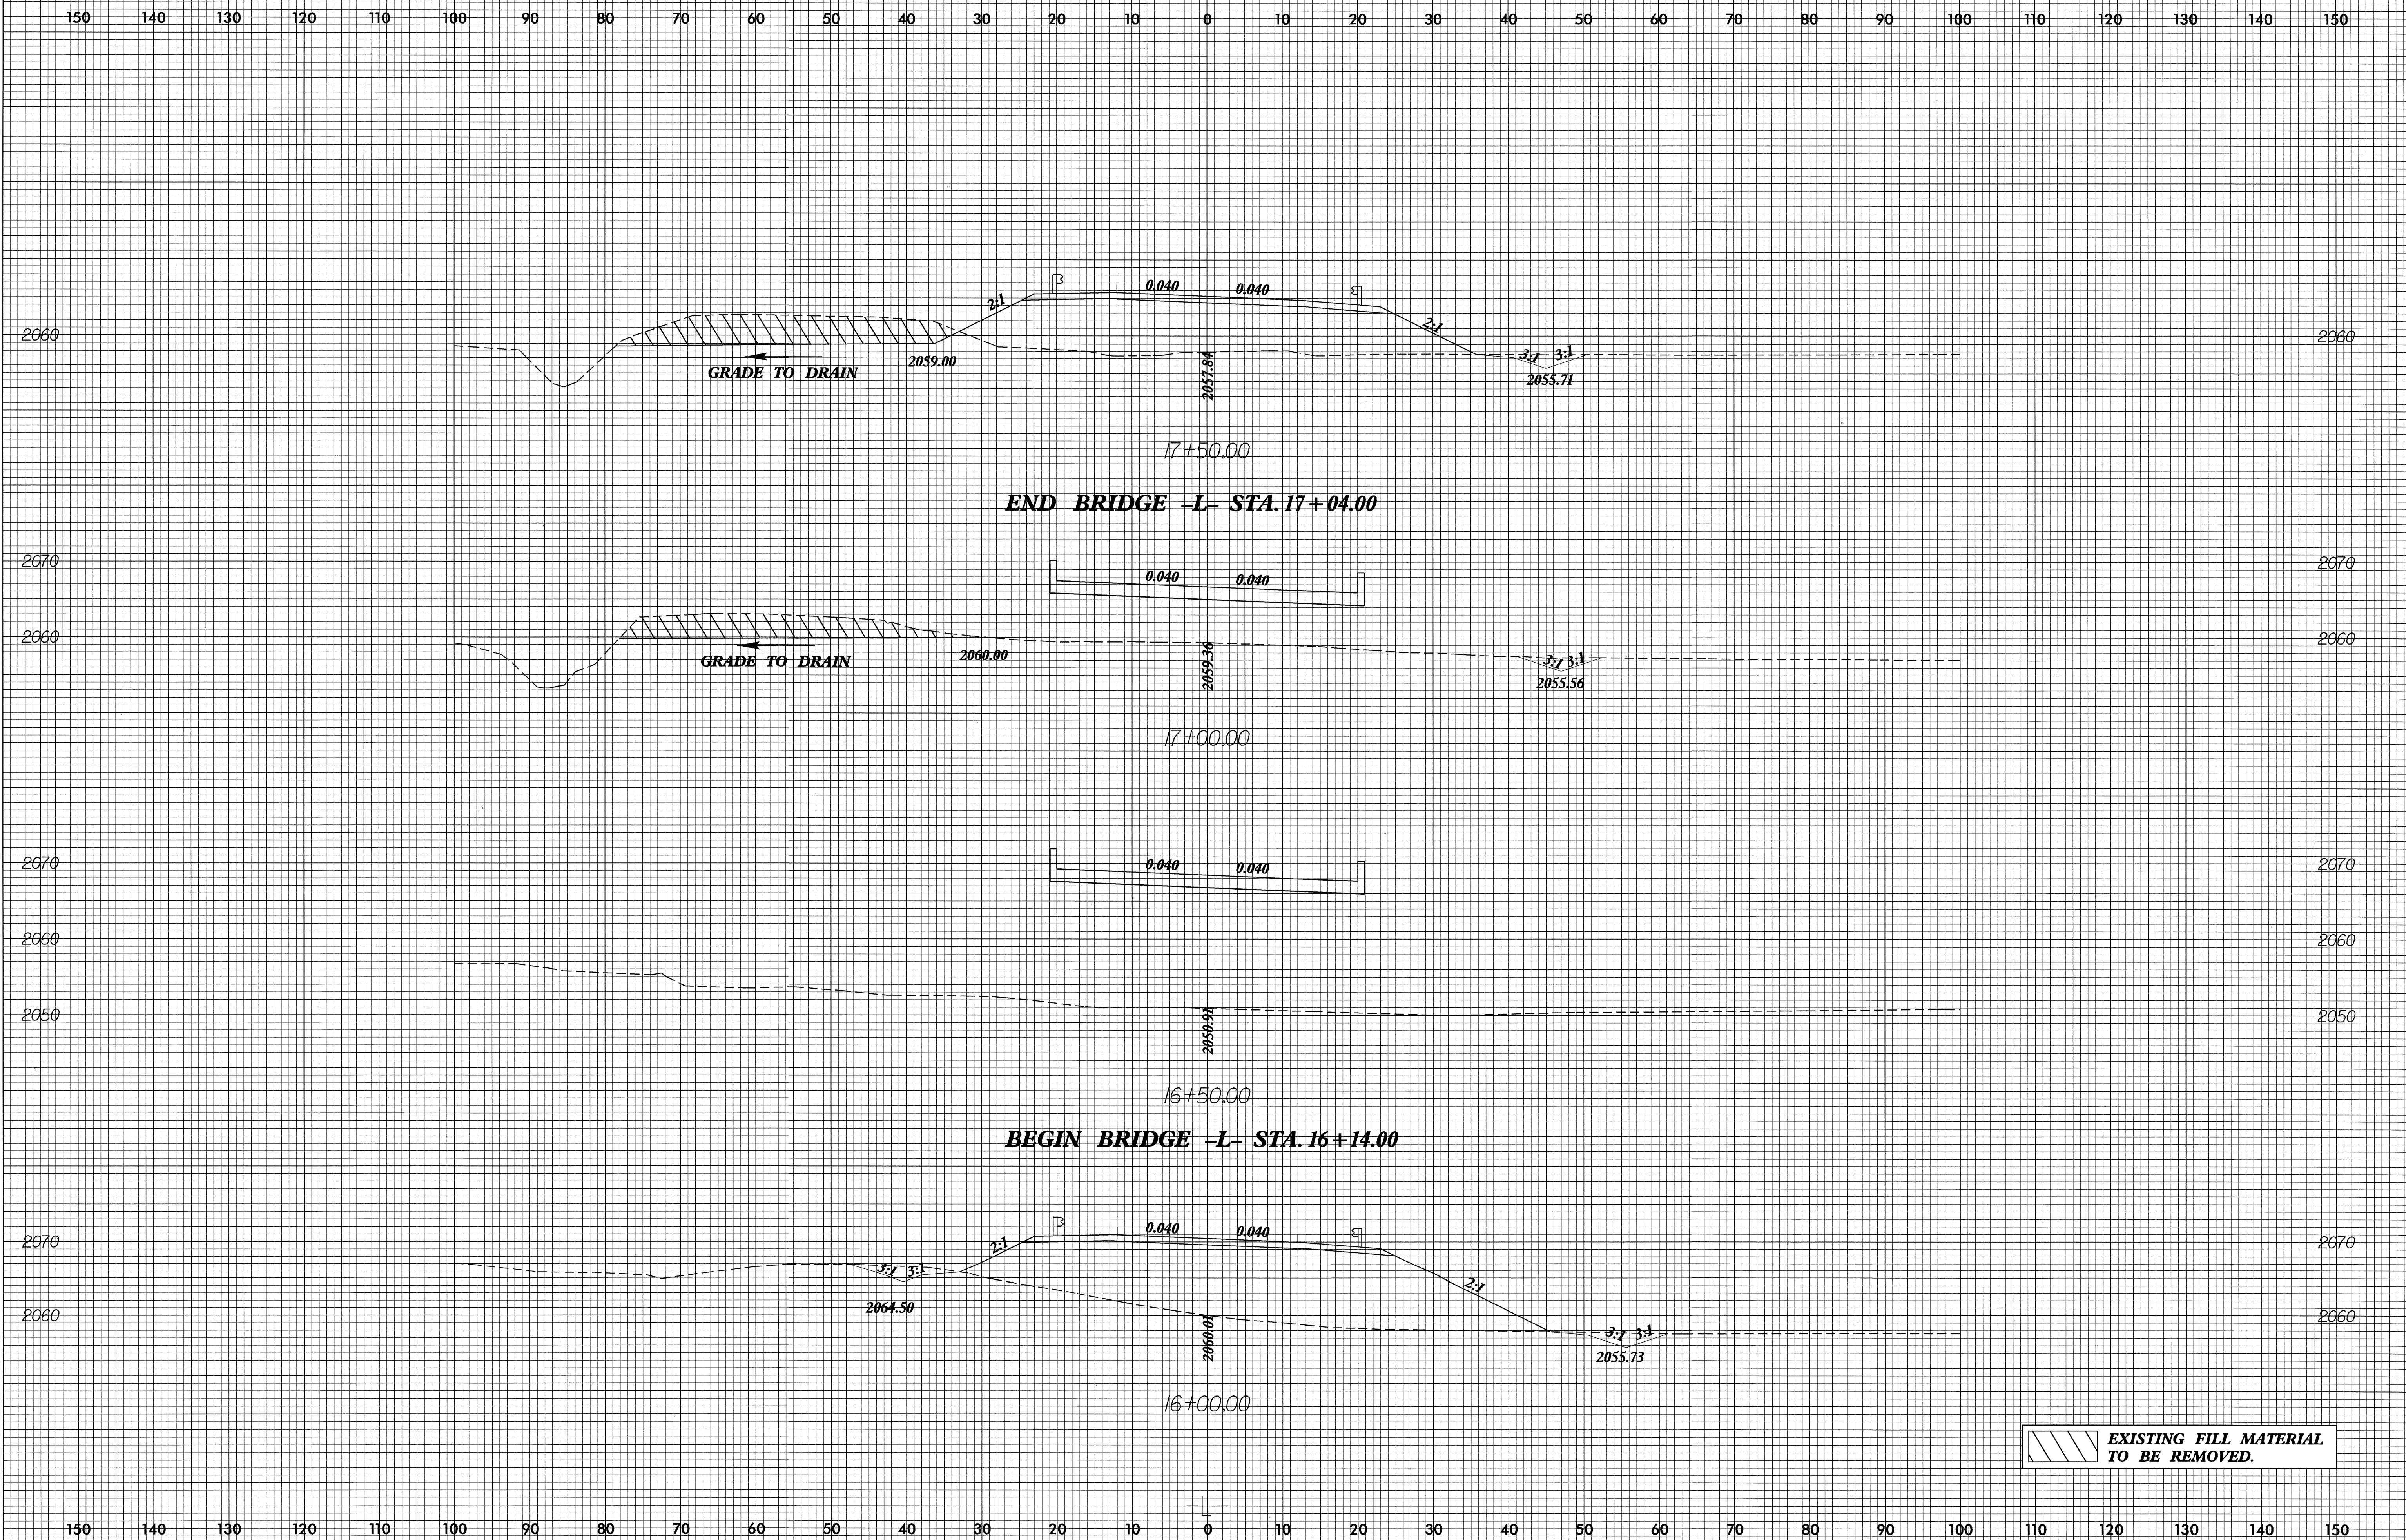

07-JUL-2005 15:46
c:\program\sgc\p1\3857_rdu_xpl.dgn
\$\$\$\$USERNAME\$\$\$