


8/23/99

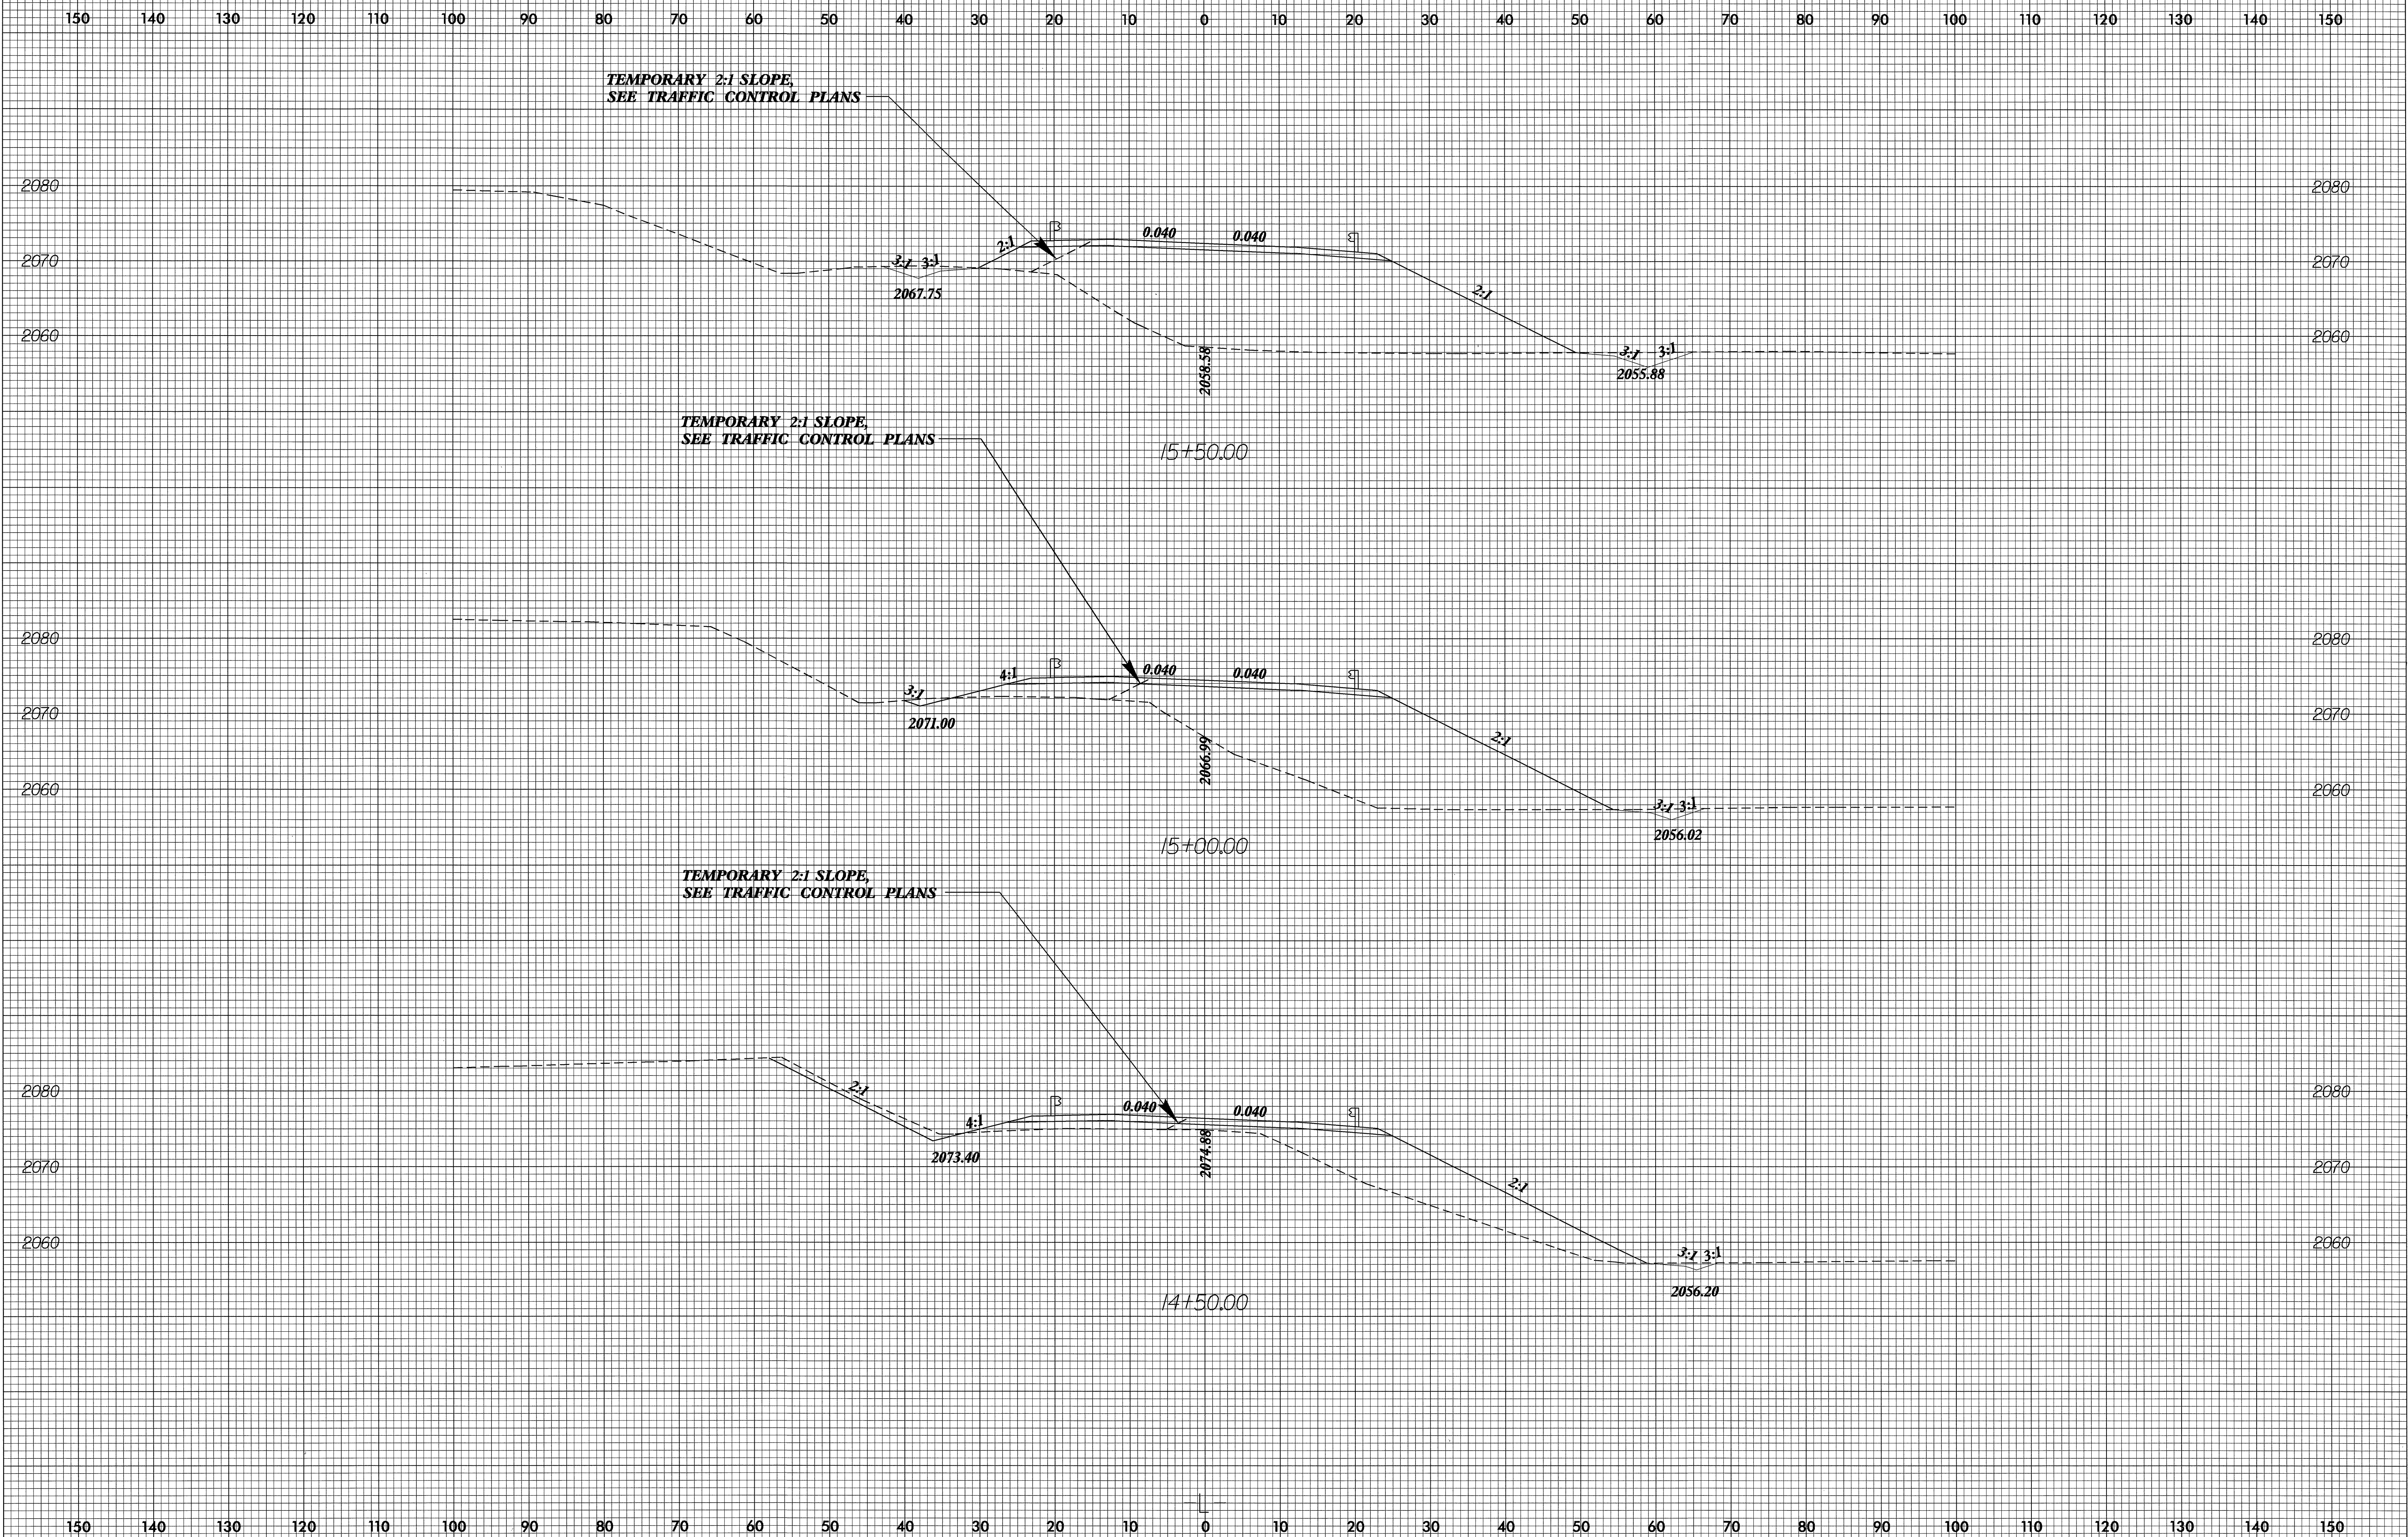

07-JUL-2005 15:46
r:\roadwork\ssg\xp1\b3857_rdu_xpl1.dgn
\$\$\$\$\$USERNAME\$\$\$\$