


8/23/99

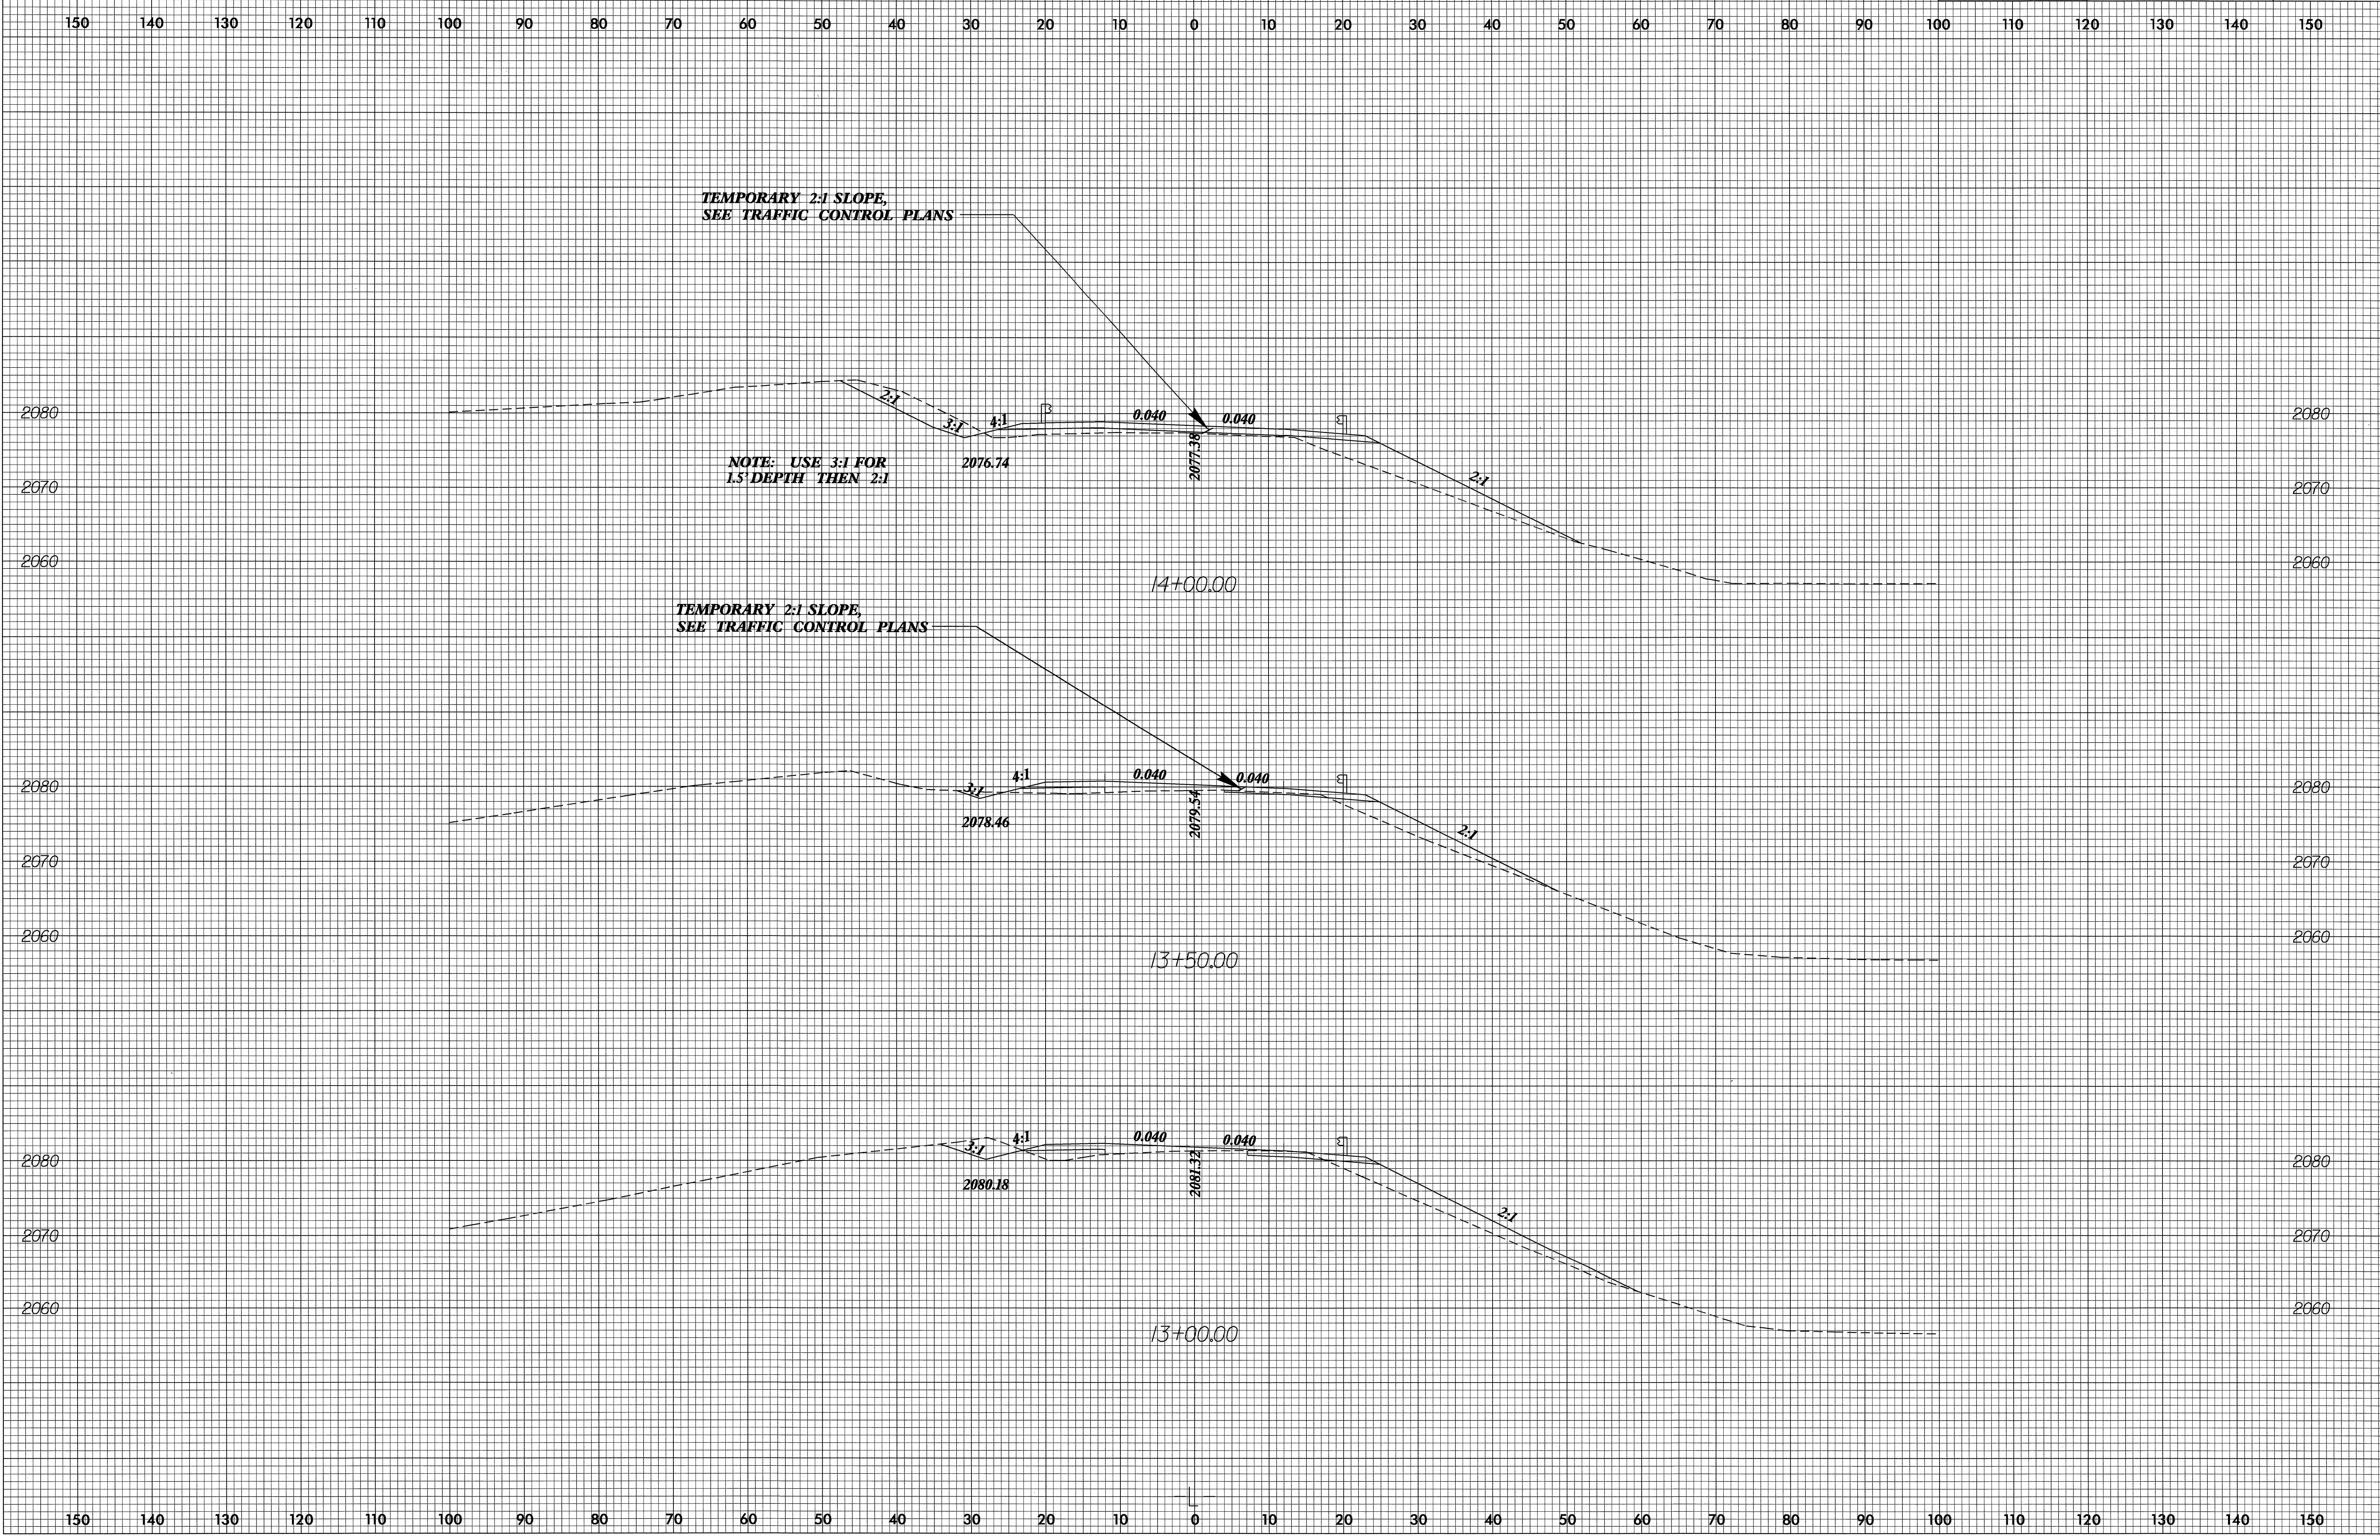

07-JUL-2005 15:46
r:\roadwork\880\p1\b3857_rdy_xp1.l.dgn
\$\$\$USERNAME\$\$\$