



8/23/99

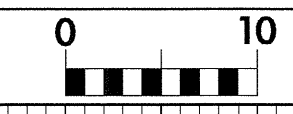

PROJ. REFERENCE NO.
B-3857

SHEET NO.
X-2

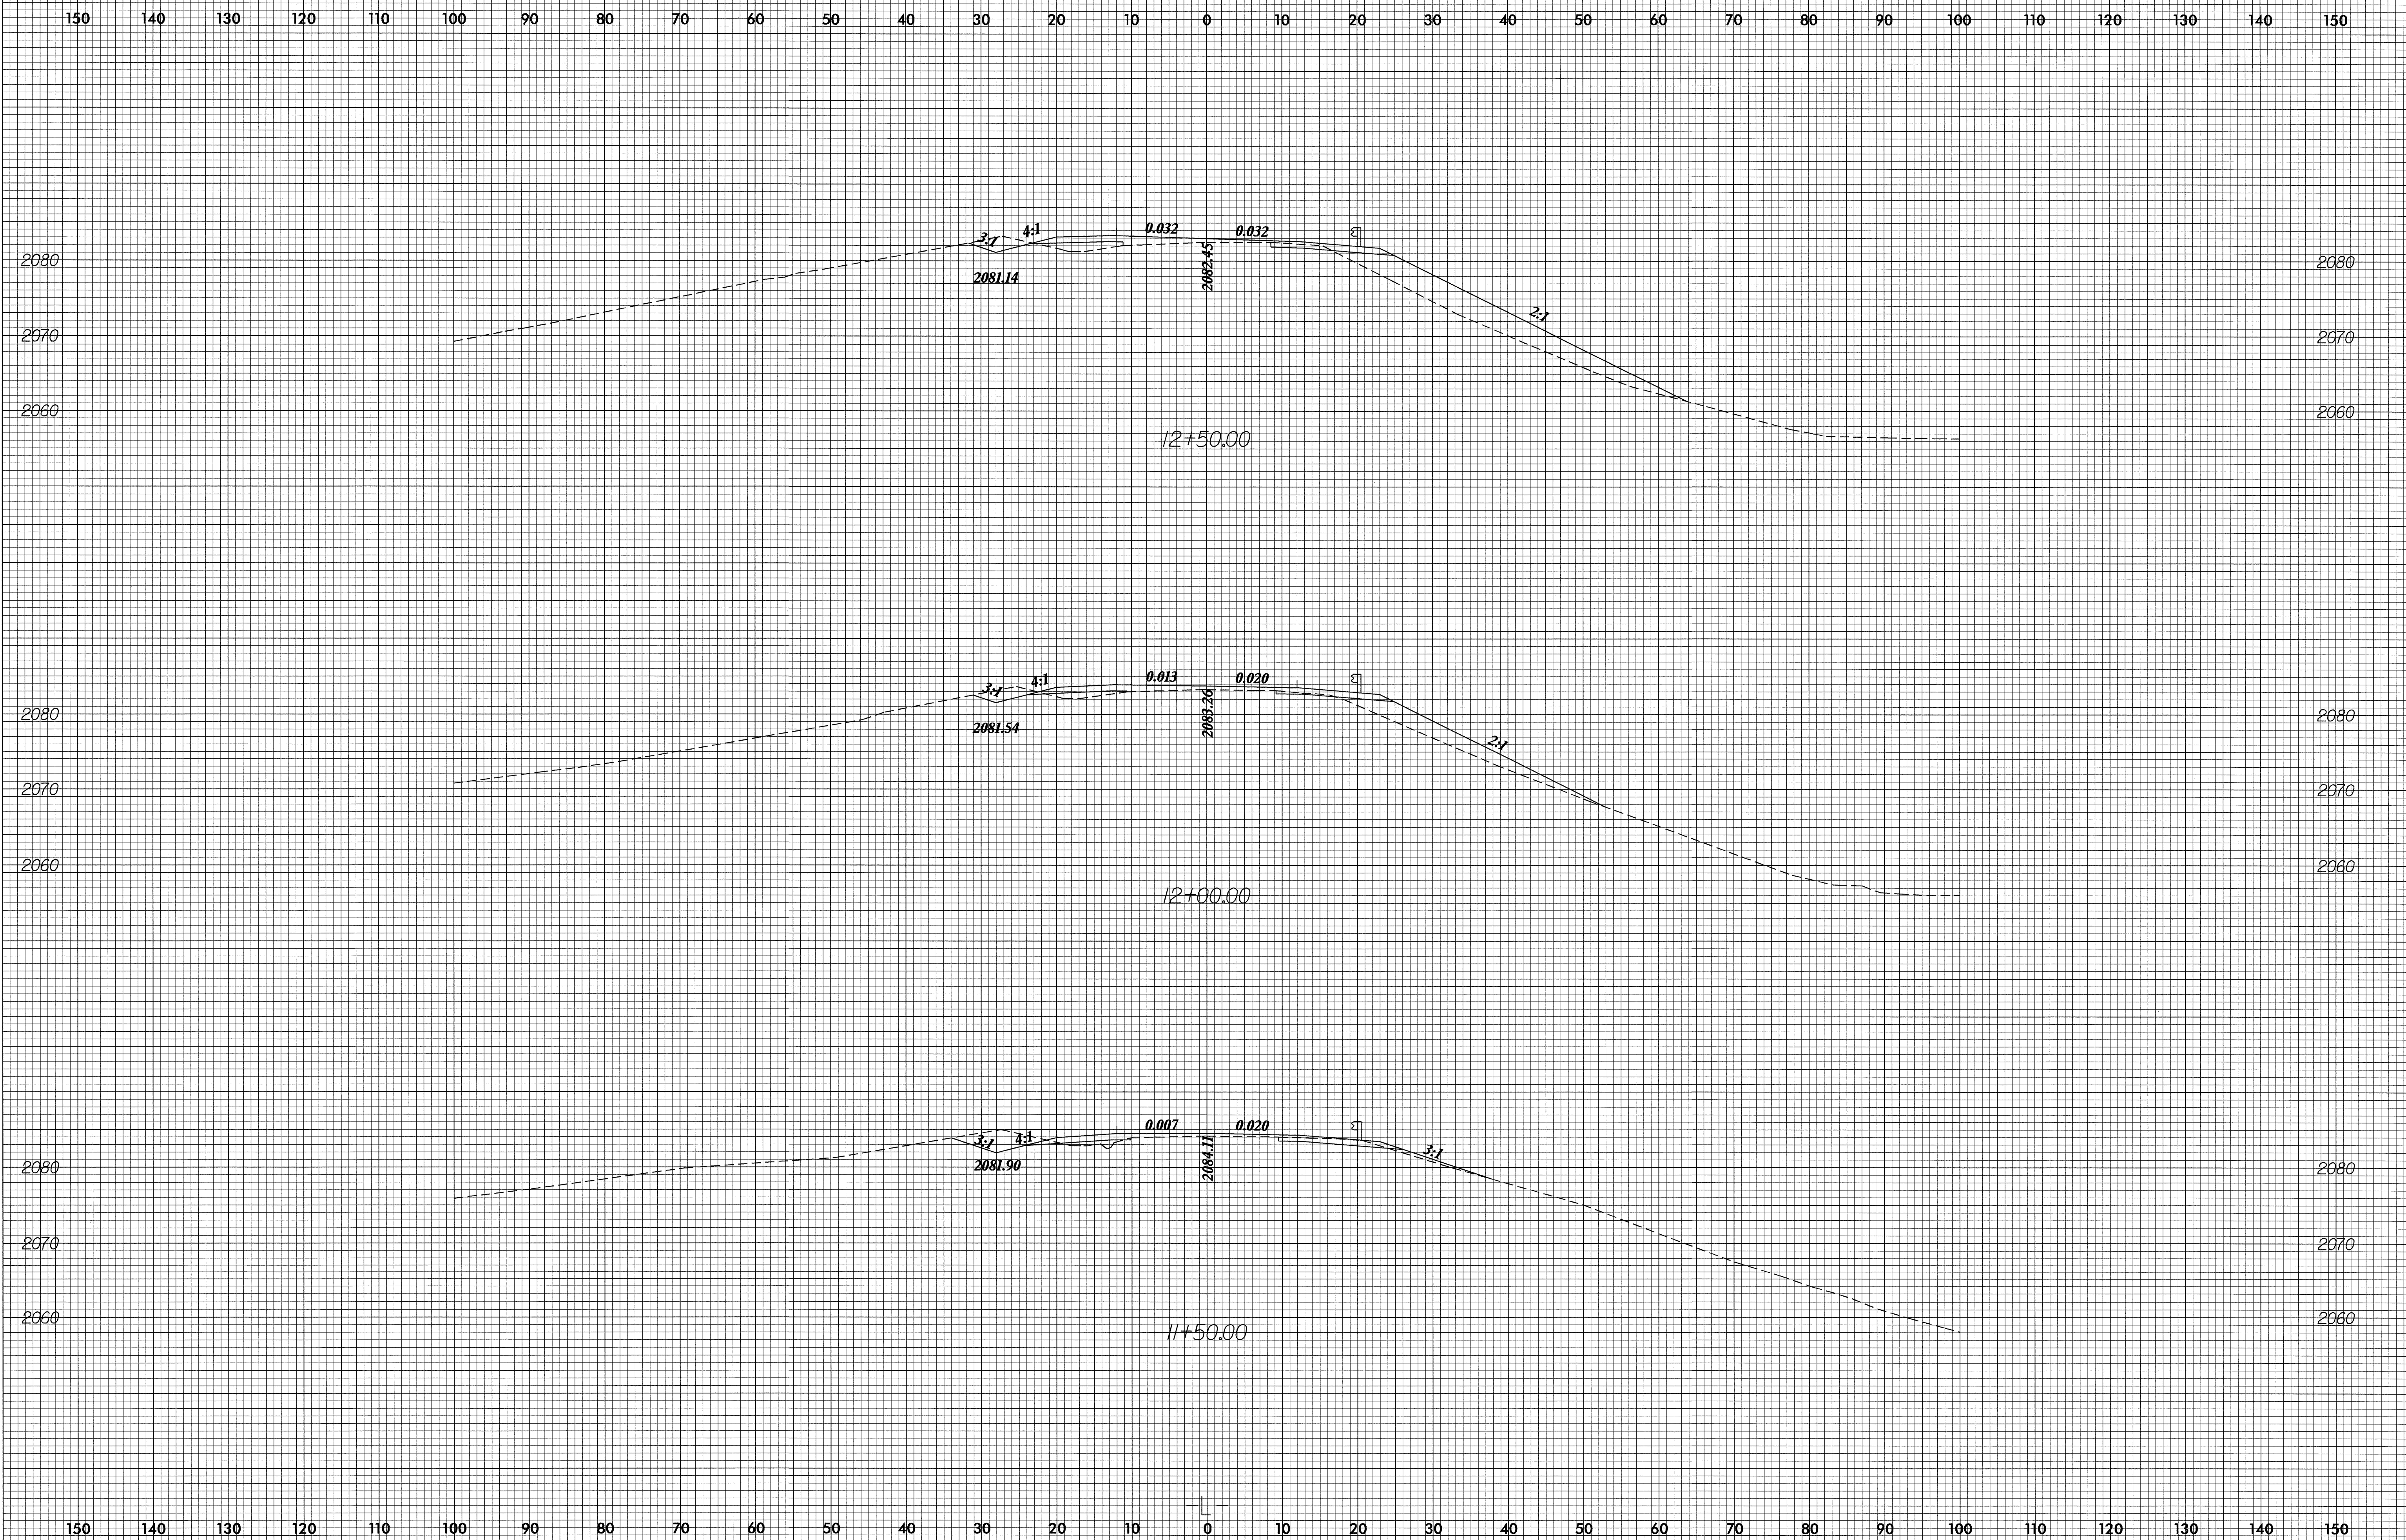

06-JUL-2005 14:10
 P:\PROJECTS\B3857\X-2\1150-1250.dwg
 USER:AME