



8/23/99

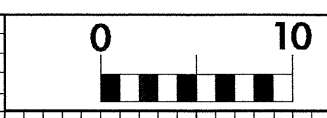

PROJ. REFERENCE NO. B-3857	SHEET NO. X-1
-------------------------------	------------------

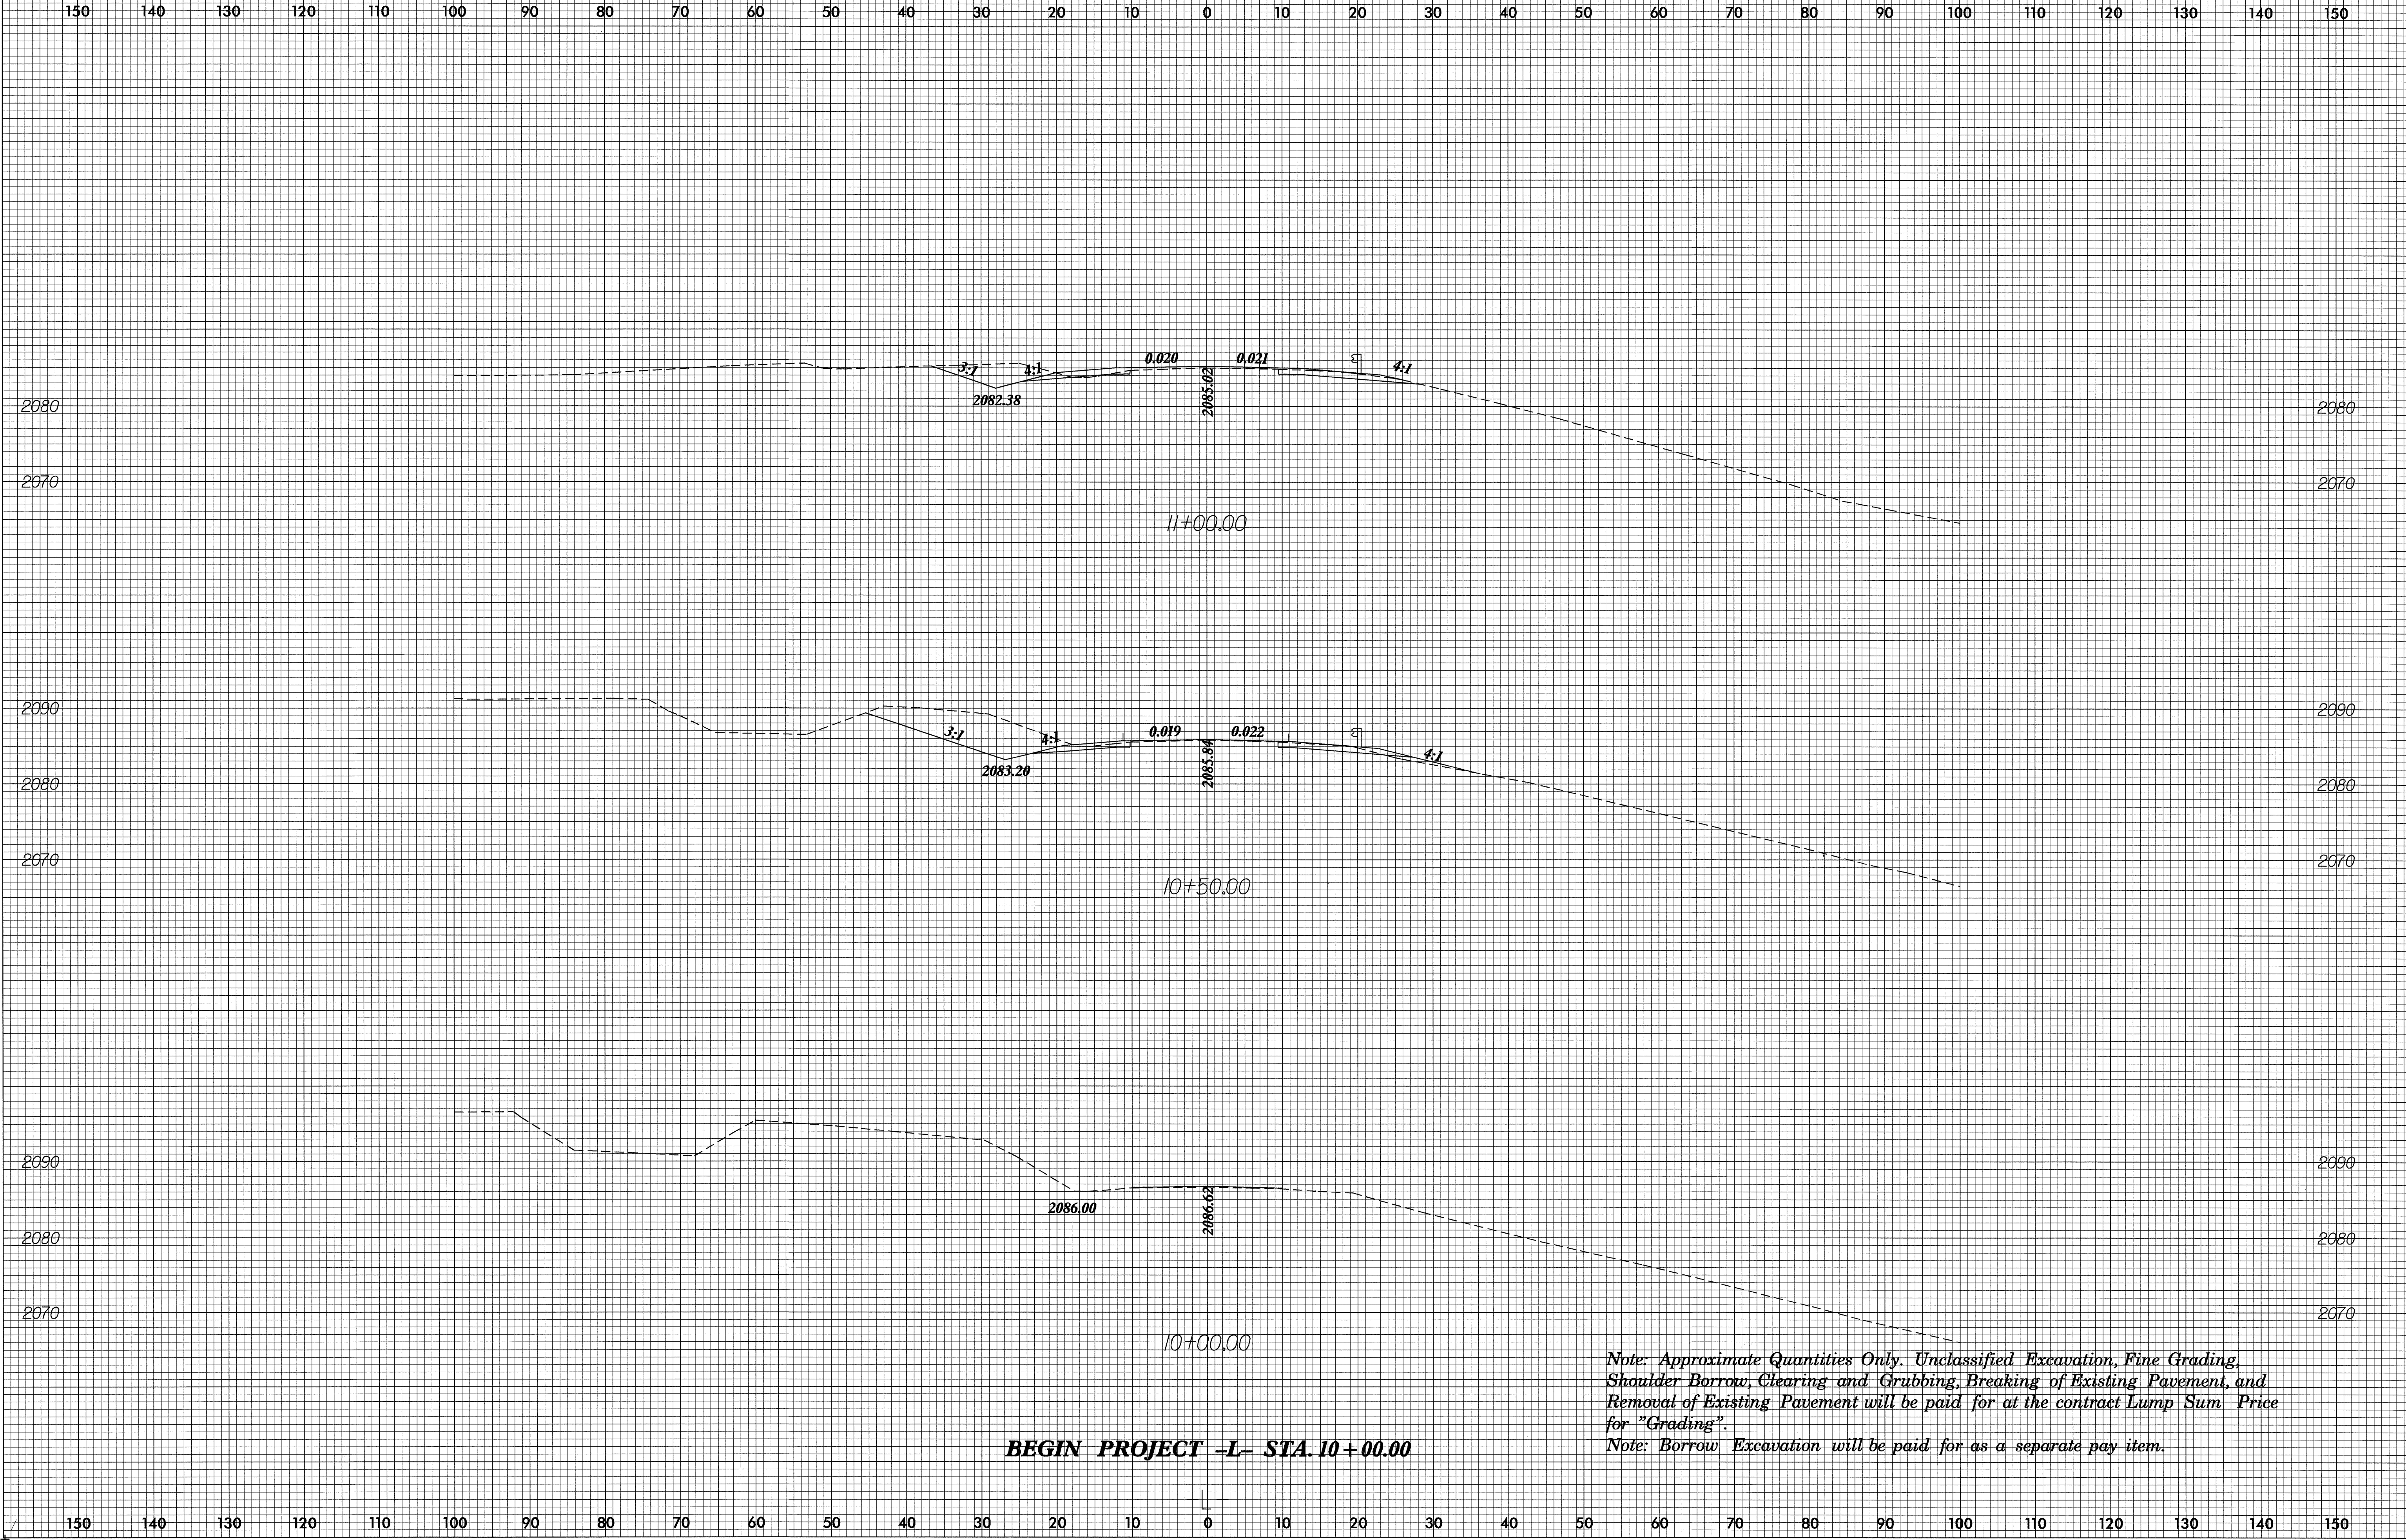

BEGIN PROJECT -L- STA. 10+00.00

Note: Approximate Quantities Only. Unclassified Excavation, Fine Grading, Shoulder Borrow, Clearing and Grubbing, Breaking of Existing Pavement, and Removal of Existing Pavement will be paid for at the contract Lump Sum Price for "Grading".
Note: Borrow Excavation will be paid for as a separate pay item.

06-JUL-2005 14:10
 C:\roadwork\XSC\Xpl\B3857-rdy-xpl.l.dgn
 \$\$\$USERPLOT\$\$\$