


# SOIL PROFILE ALONG SR 1140 (-L-) OVER HALLS CREEK

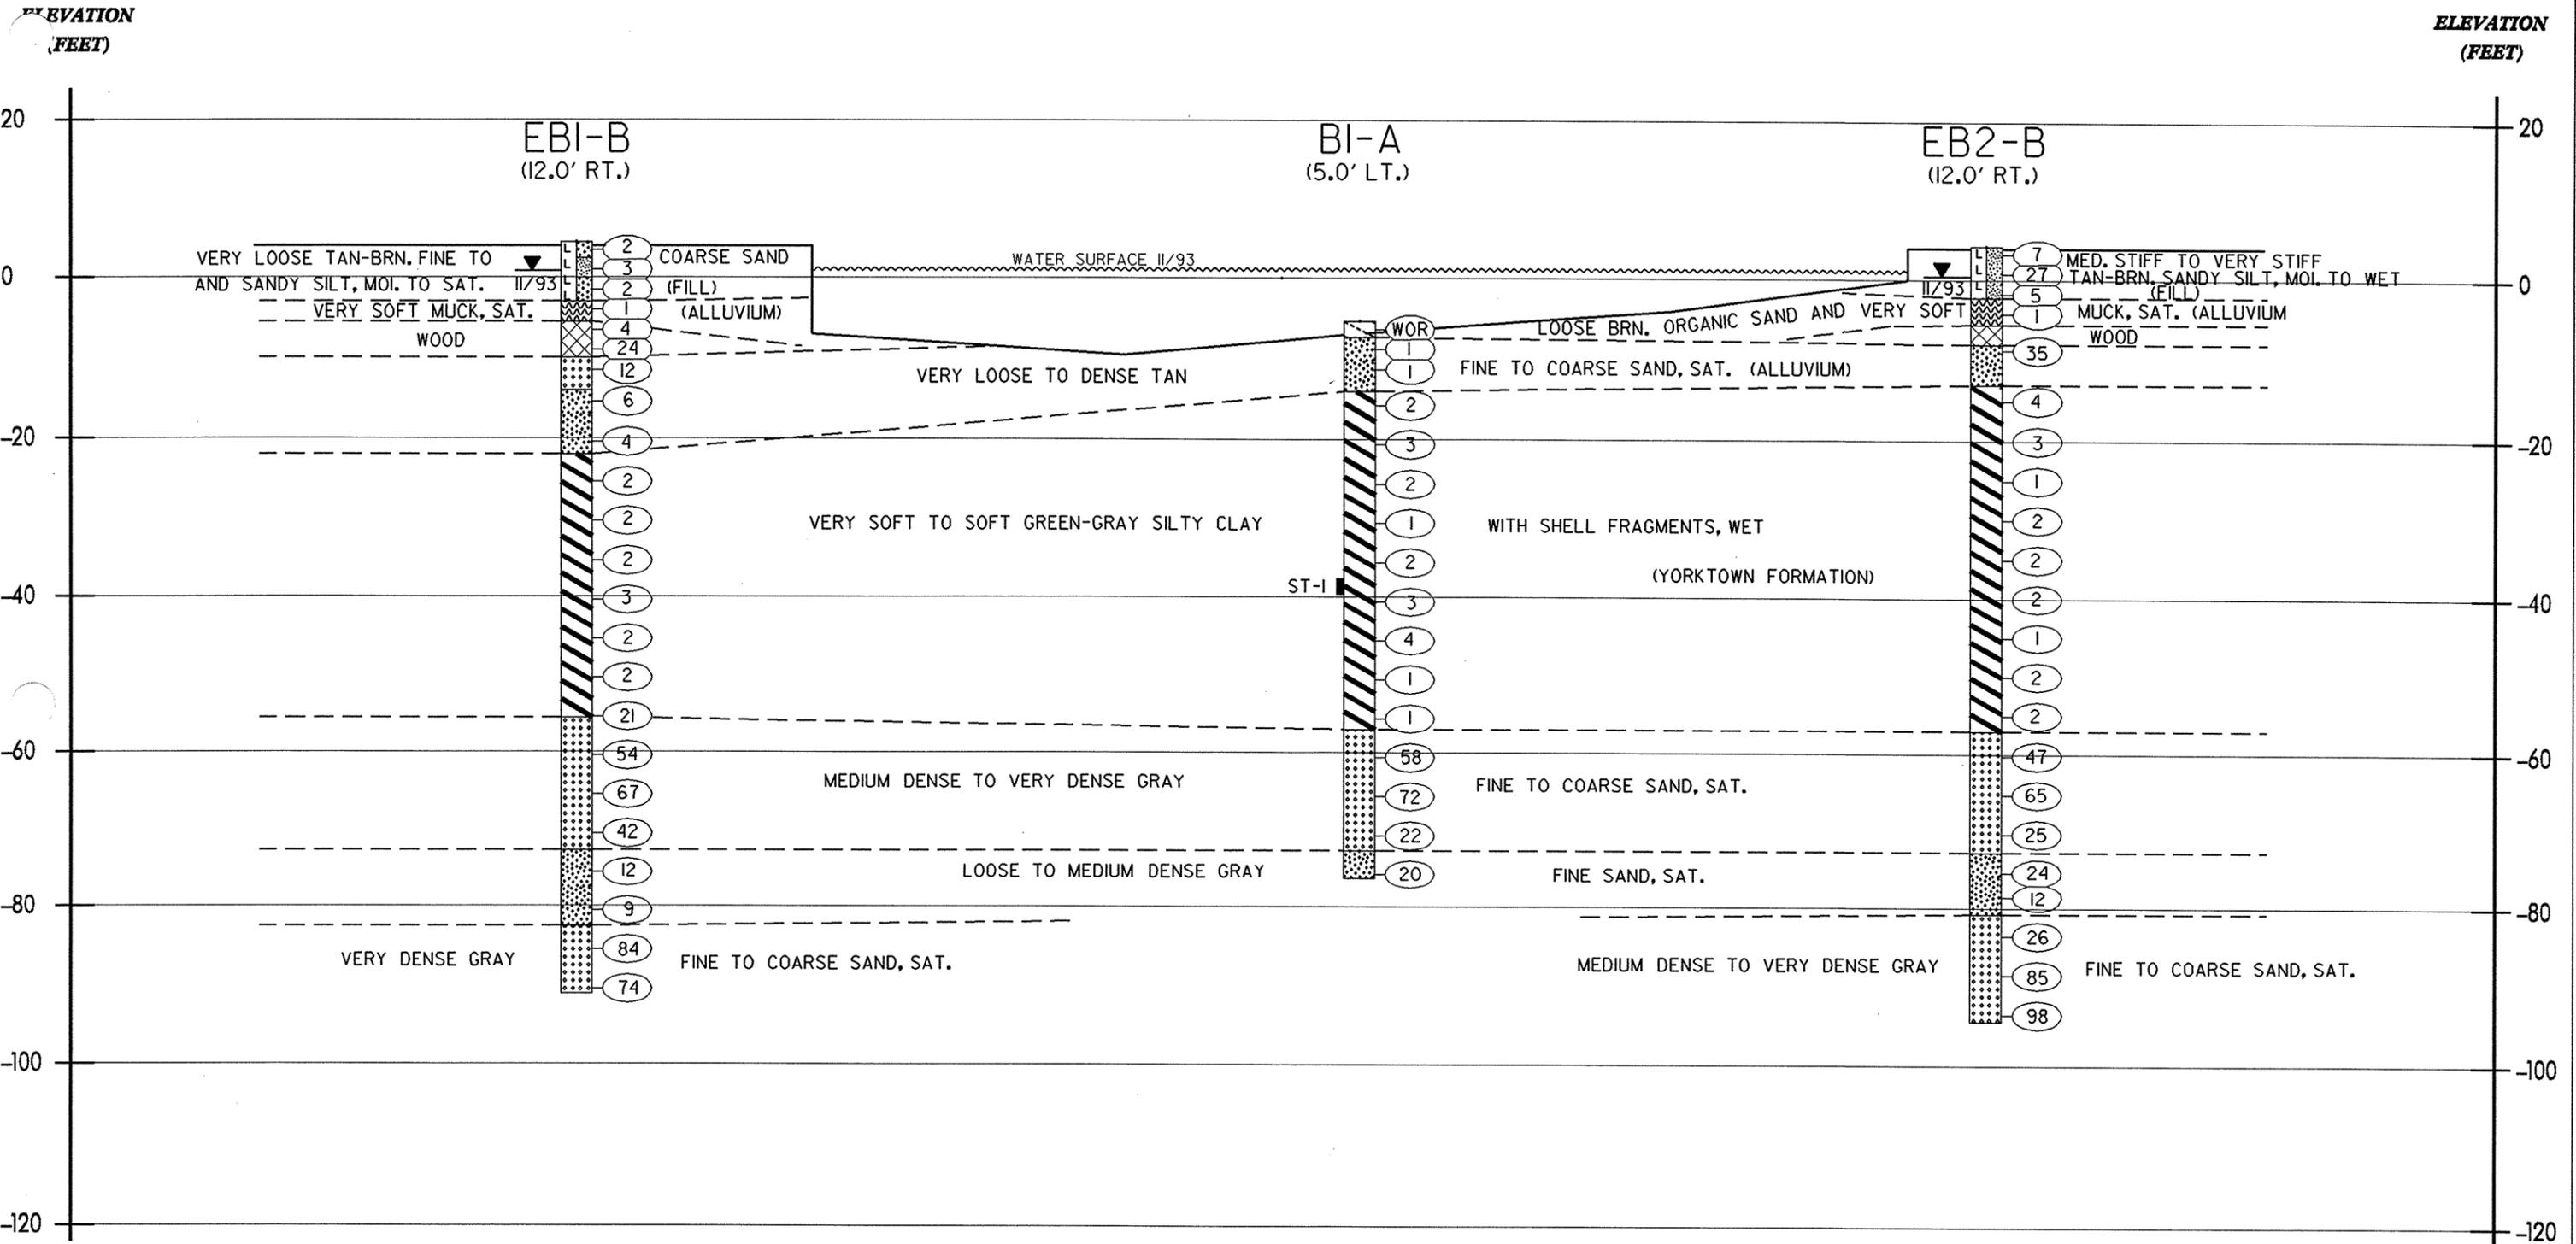

11+00

11+50

