


FOUNDATION LAYOUT

DIMENSIONS LOCATING PILES ARE SHOWN TO THE PILE CENTERLINE AT BOTTOM OF CAP.
 END BENT BRACE PILES ARE BATTERED 3 : 12
 BENT BRACE PILES ARE BATTERED 1/2 : 12

PROJECT NO. B-4222
 PASQUOTANK COUNTY
 STATION: 11+27.00 -L-

SHEET 2 OF 3

STATE OF NORTH CAROLINA
 DEPARTMENT OF TRANSPORTATION
 RALEIGH
 GENERAL DRAWING
 FOR BRIDGE OVER HALLS CREEK
 ON SR 1140 BETWEEN SR 1141 AND SR 1136

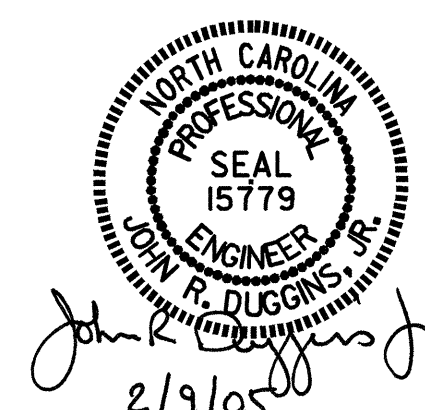

DRAWN BY : M. POOLE DATE : 12/04
 CHECKED BY : J. R. DUGGINS DATE : 12/04

REVISIONS						SHEET NO.
NO.	BY:	DATE:	NO.	BY:	DATE:	S-2
1			3			TOTAL SHEETS
2			4			20