
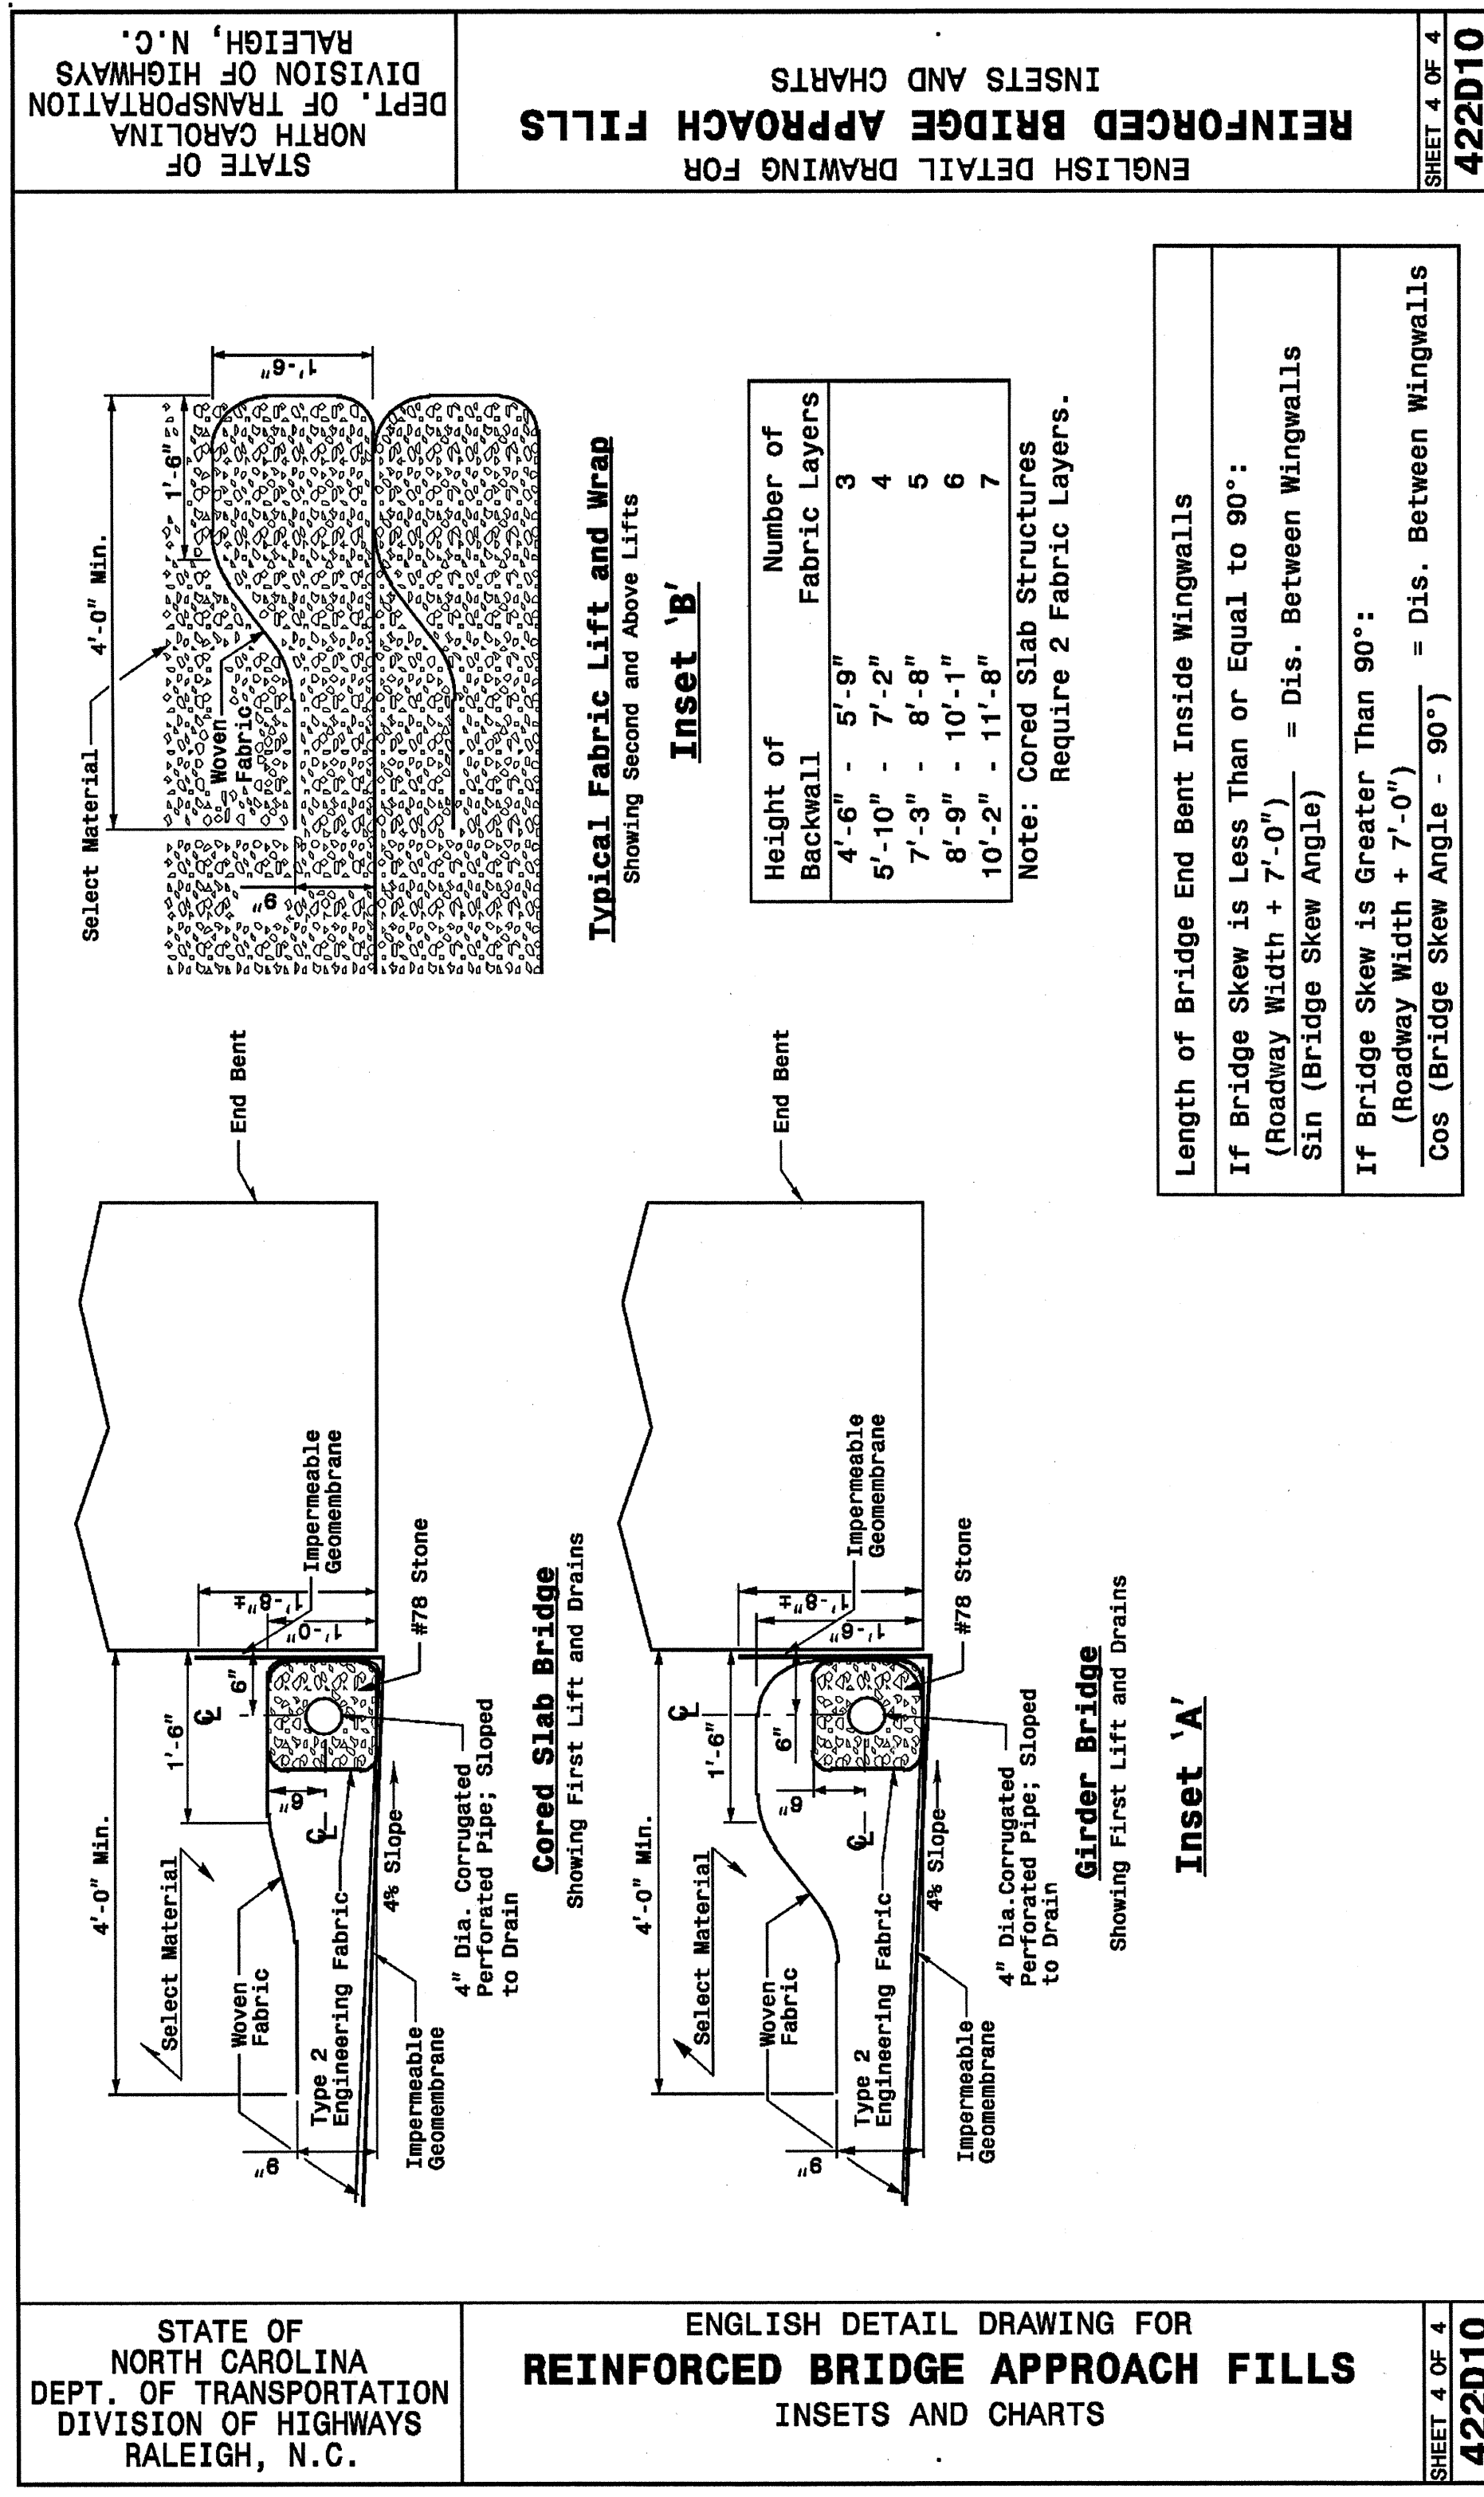


6:\SEP-2004\0271\Projects\rdv\stds\02\Std.s to Special Details\english\422d10\0422d10.dgn  
 5/14/99  
 0271  
 rdv  
 0271  
 0271

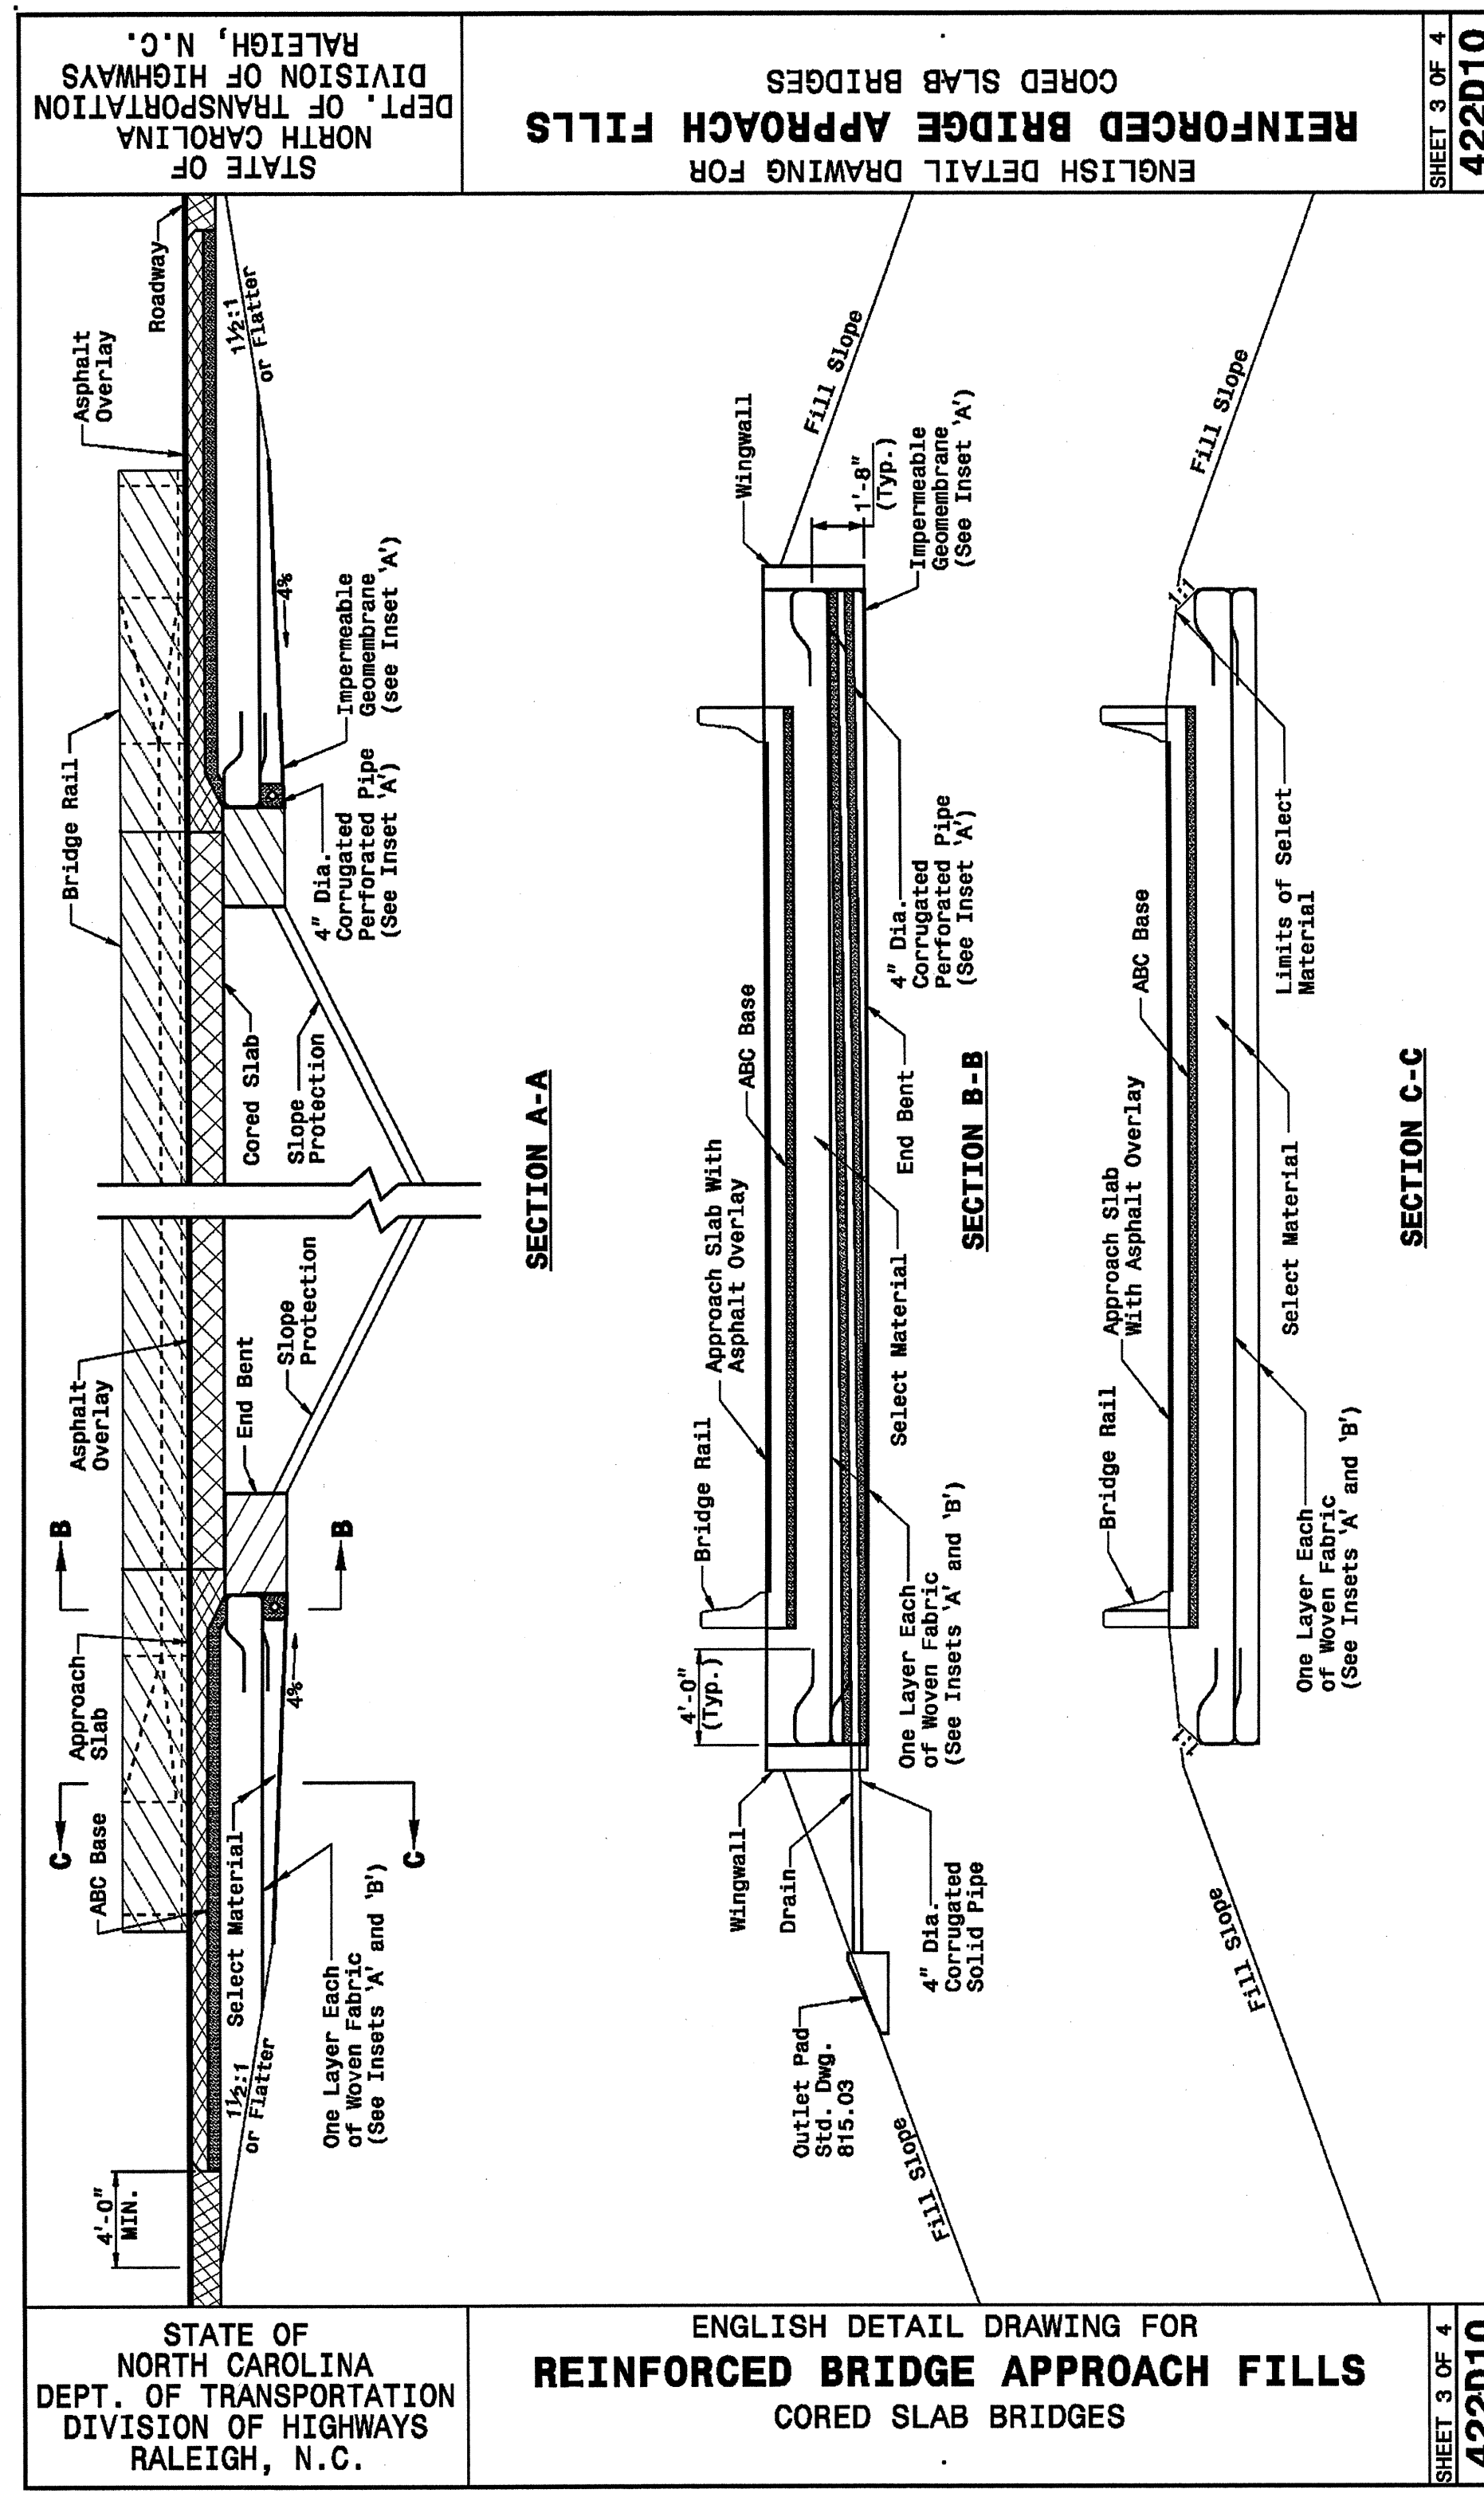

NORTH CAROLINA  
 PROFESSIONAL ENGINEER  
 SEAL  
 022966  
 JOEL S. HOWERTON  
 12/105

**DESIGN SERVICES UNIT**  
**STANDARDS AND SPECIAL DESIGN**  
 Office 919-250-4128 FAX 919-250-4119

**SEE PLATE FOR TITLE**

ORIGINAL BY: 2002 STANDARDS DATE: 01-15-02  
 MODIFIED BY: E.E. WARD DATE: 09-18-04  
 CHECKED BY: DATE:  
 FILE SPEC.: stds/02stdstdto02stds/english/422d10.dgn