

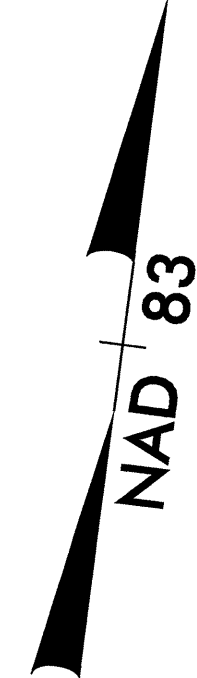
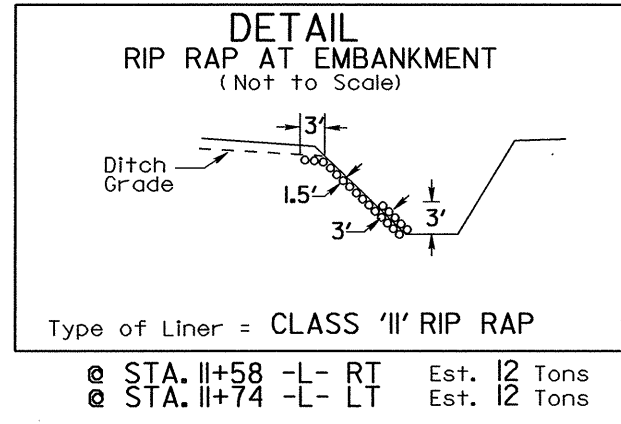


R/W REVISION: 04/18/05 JDG  
 CORRECTED PROPERTY OWNER NAMES FOR  
 PARCEL 2 AND CORRECTED PROPERTY OWNER  
 NAMES AND DEED BOOK INFORMATION FOR  
 PARCEL 3.

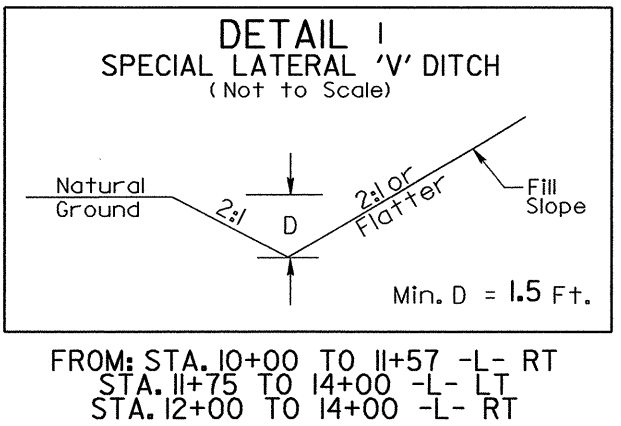

PROJECT REFERENCE NO.	SHEET NO.
B-4040	EC-6/CONST.4
RW SHEET NO.	
ROADWAY DESIGN ENGINEER	HYDRAULICS ENGINEER

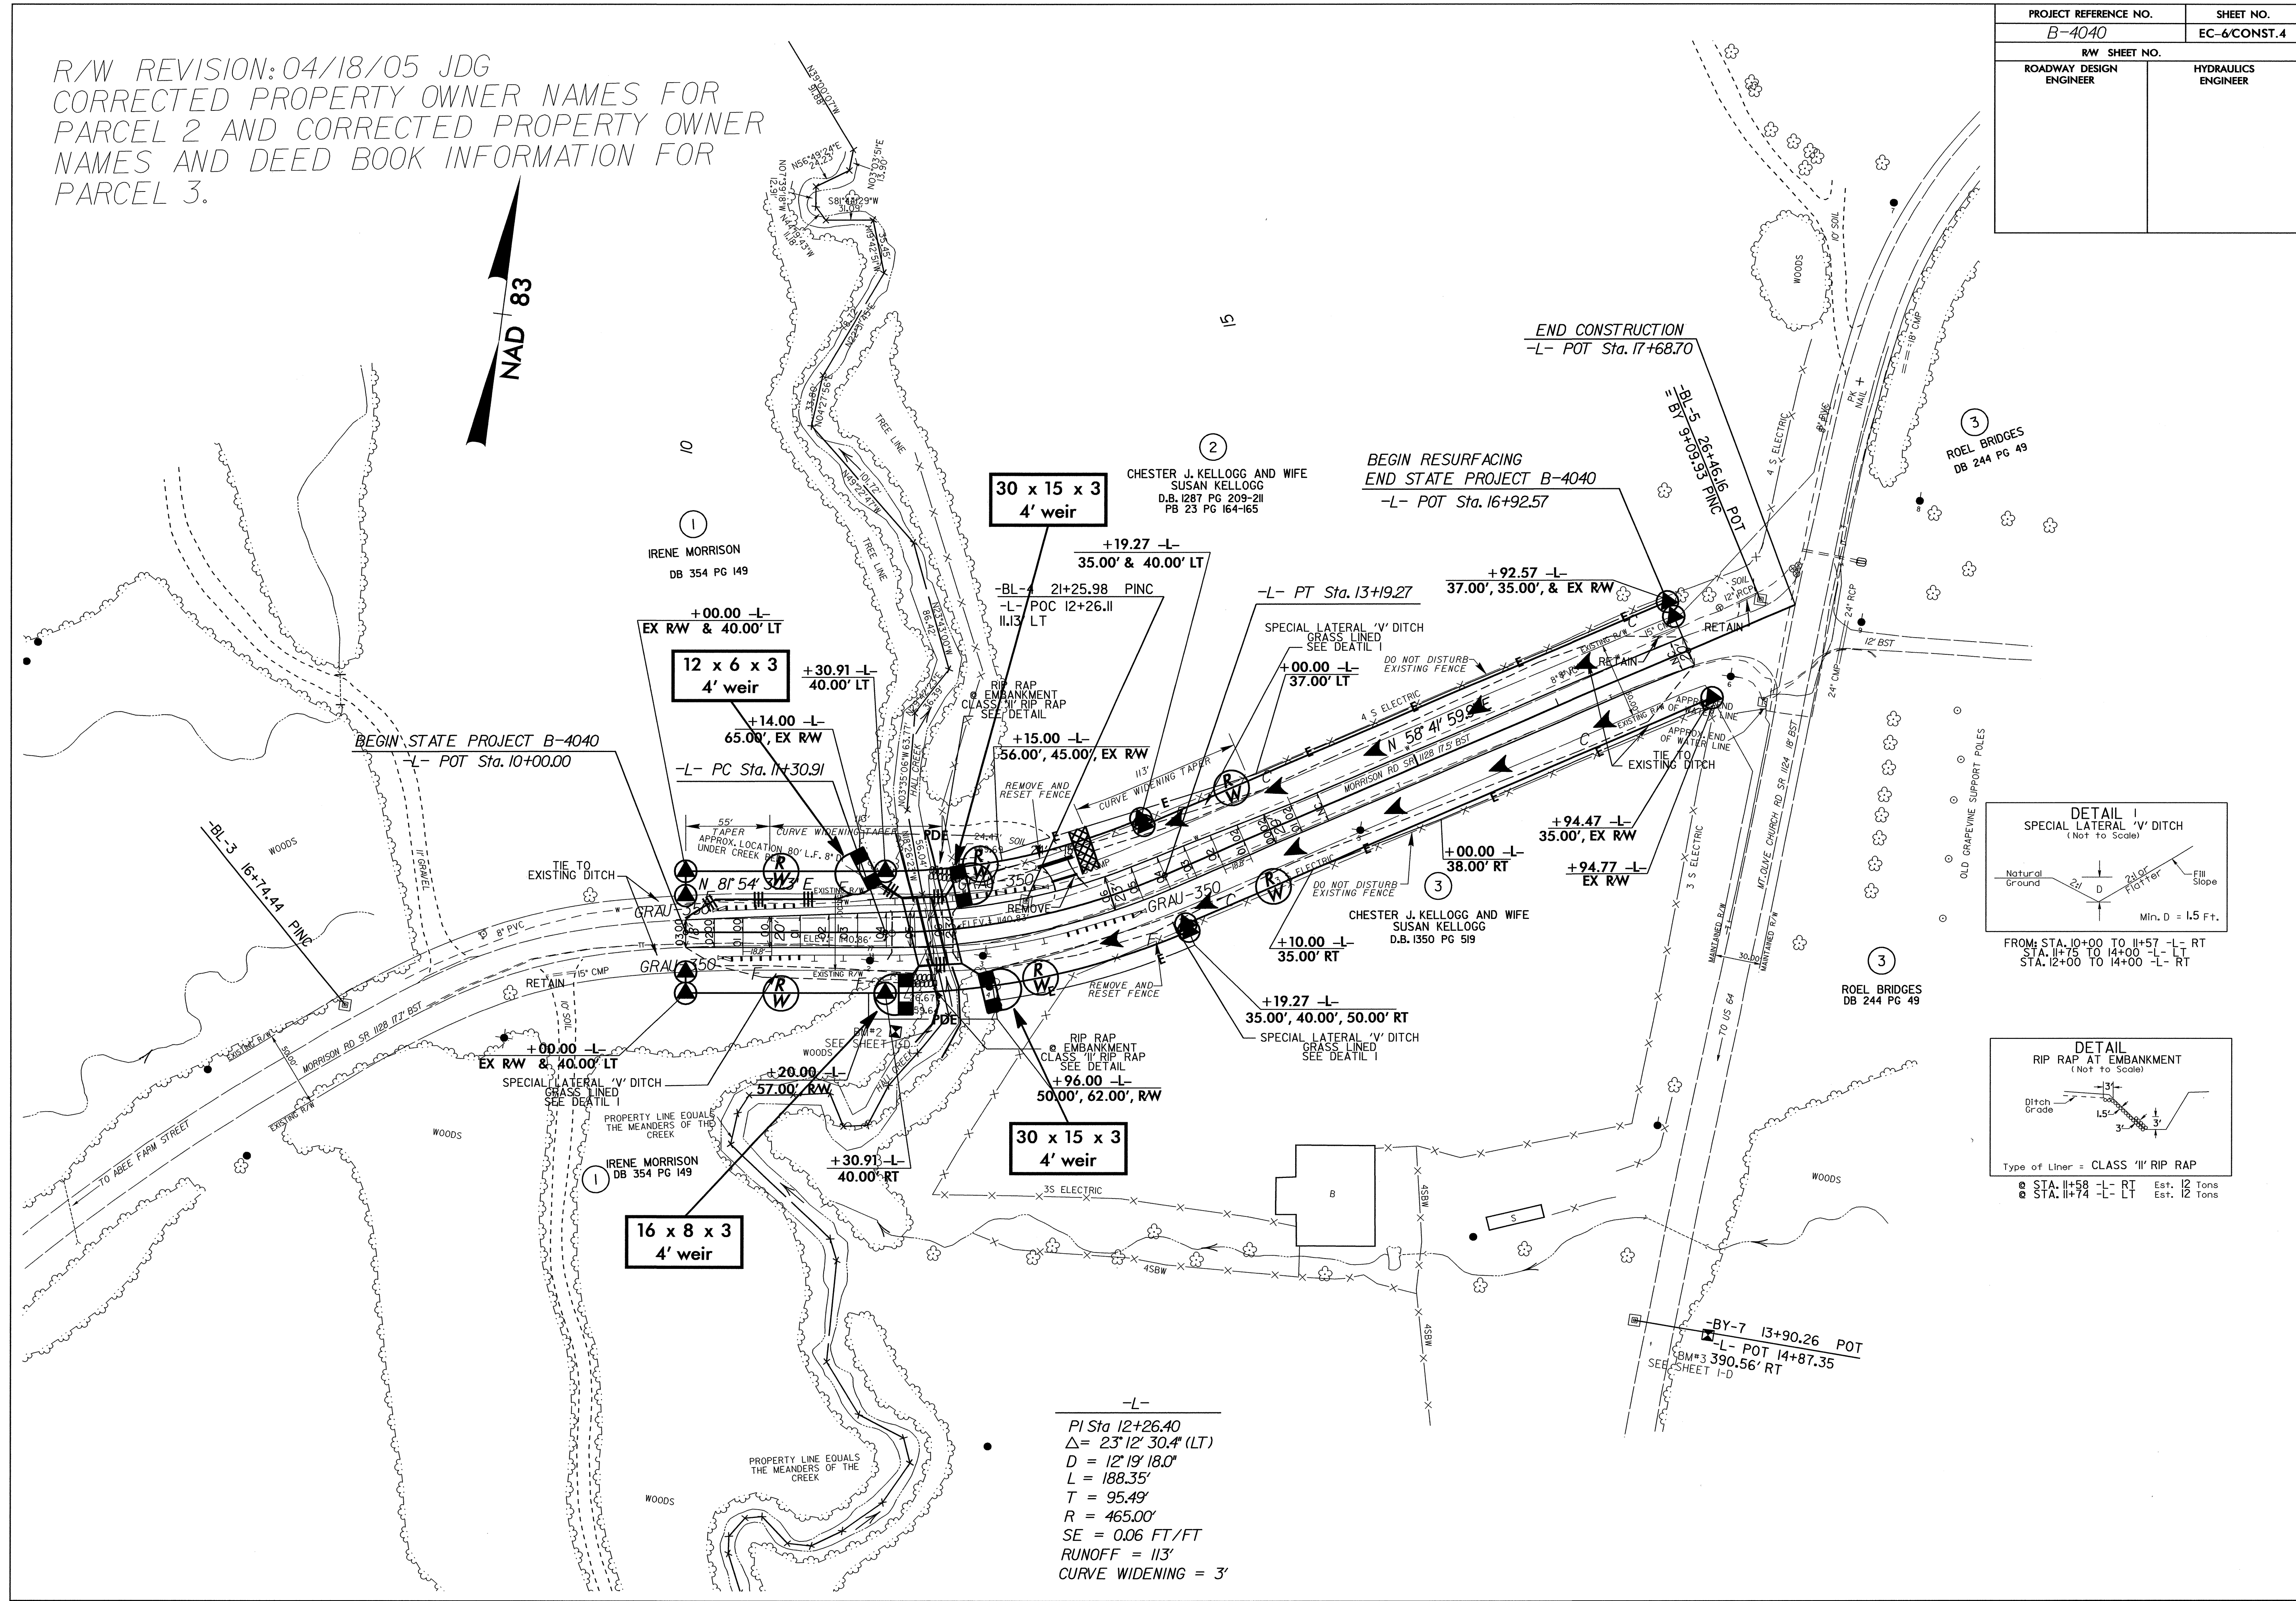

-L-  
 PI Sta 12+26.40  
 $\Delta = 23' 12" 30.4" (LT)$   
 $D = 12' 19" 18.0"$   
 $L = 188.35'$   
 $T = 95.49'$   
 $R = 465.00'$   
 $SE = 0.06 FT/FT$   
 $RUNOFF = 113'$   
 $CURVE WIDENING = 3'$