



SCALE IN FEET

0 1000 2000

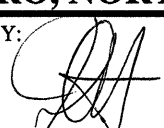

| | | |
|---|---|----------------|
| GEOSCIENCE GROUP, INC. GREENSBORO, NORTH CAROLINA | | |
| SCALE: ±1" = 1000' | APPROVED BY:  | DRAWN BY: DH |
| DATE: 3/1/05 | | REVISED: |
| Bridge No. 4 over Smokey Creek on SR 1515 Burke County, North Carolina | | |
| 33410.1.1 (B-4044) | | DRAWING NUMBER |
| SITE VICINITY MAP | | 1 |

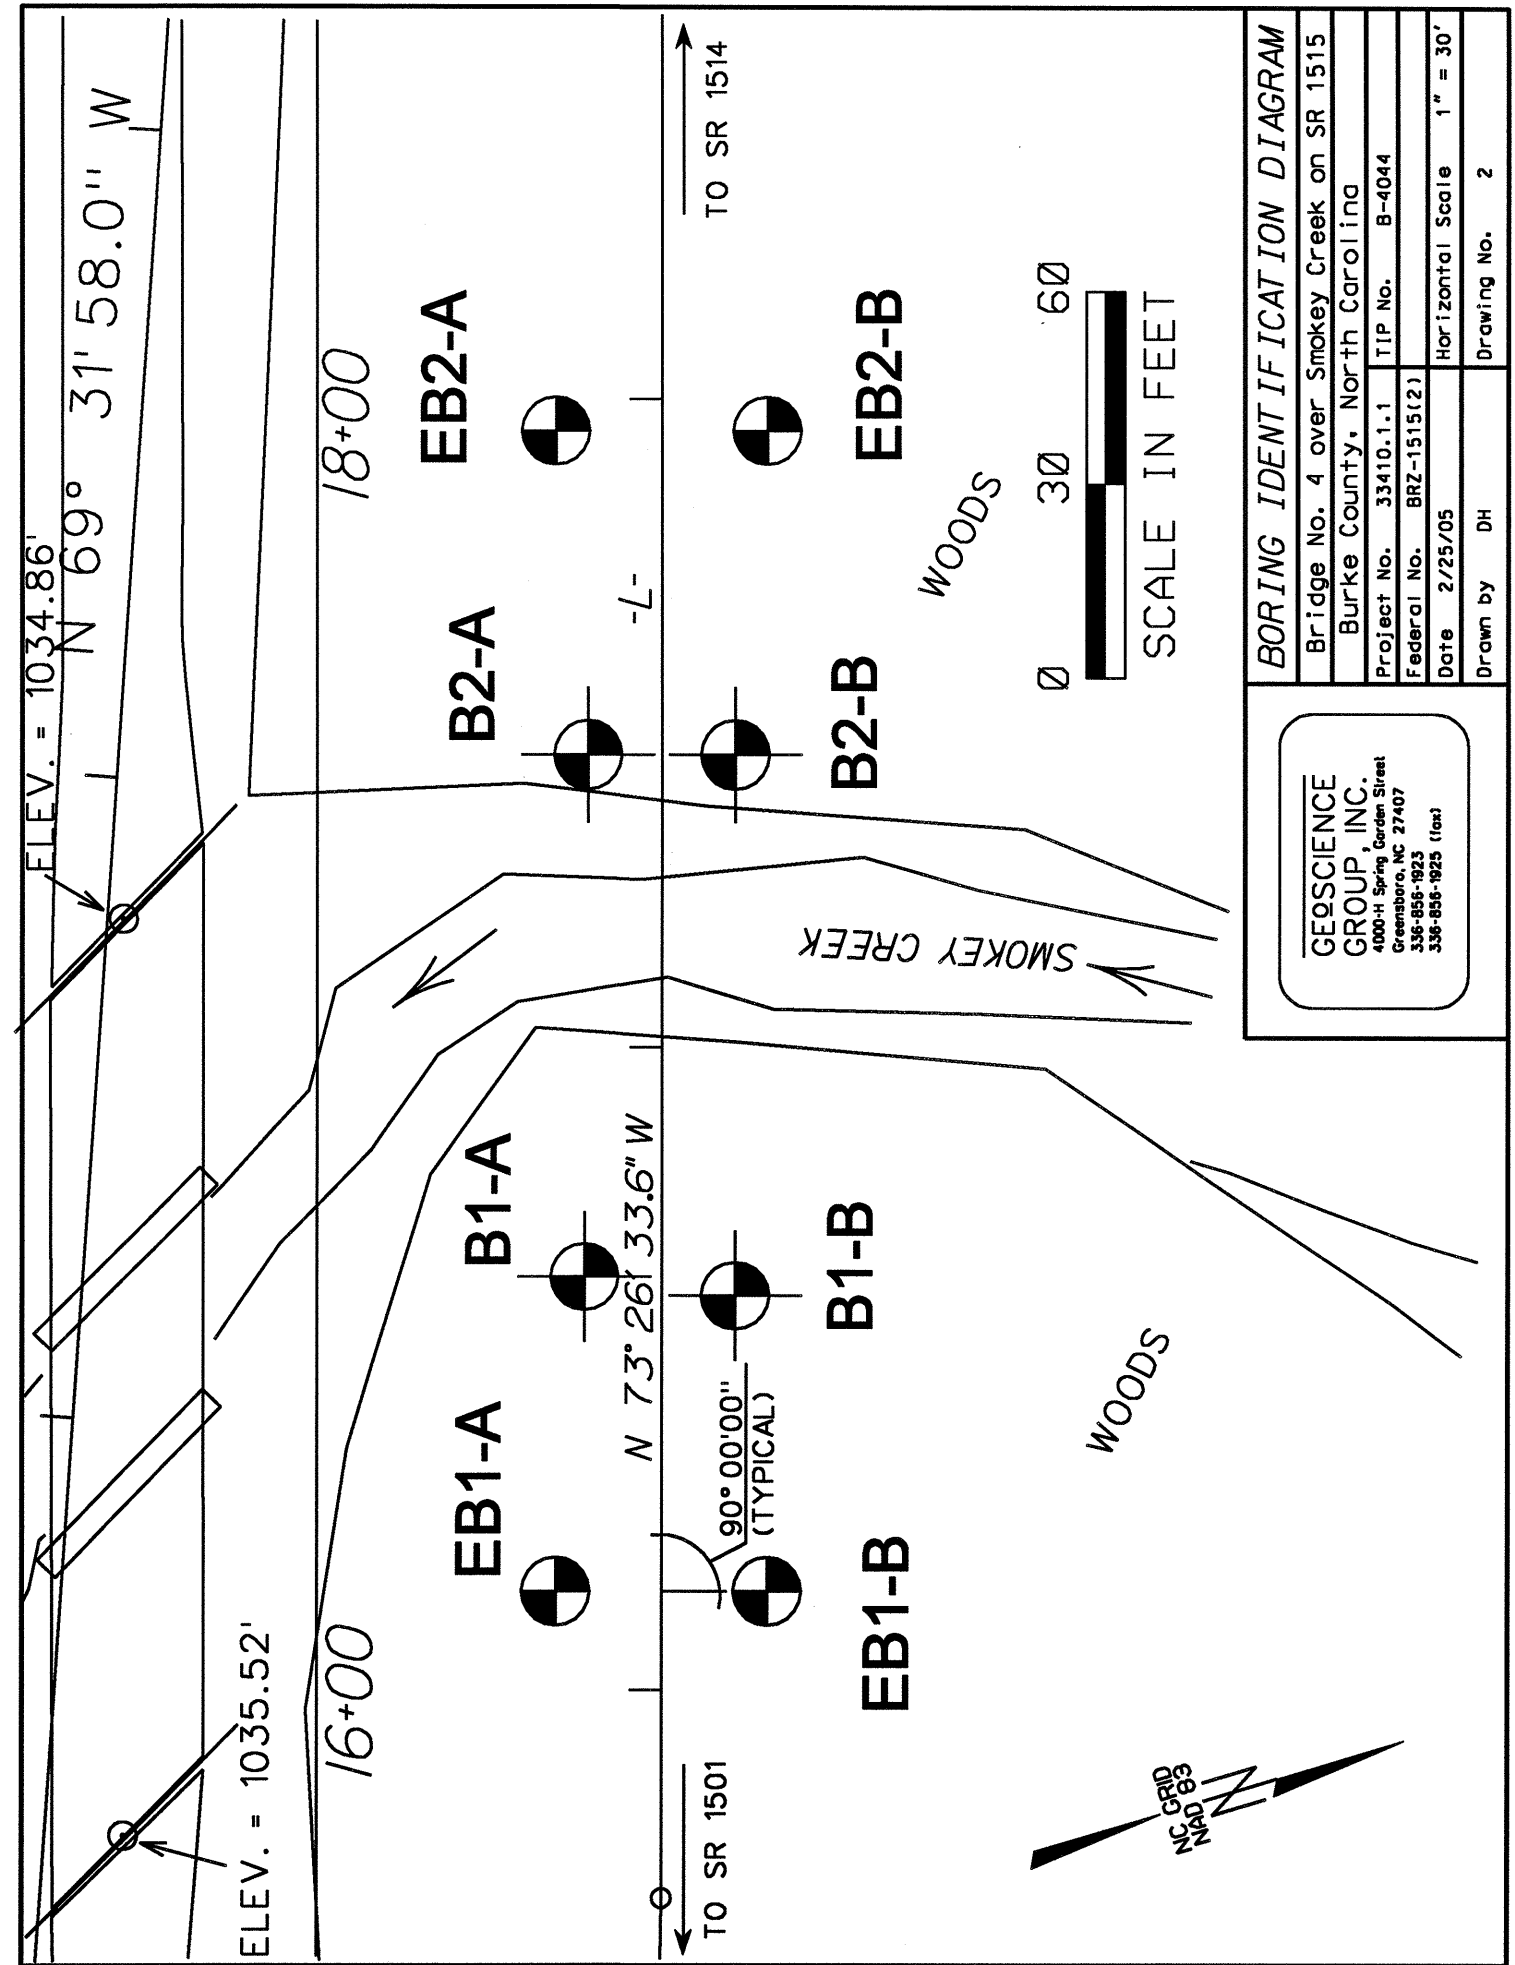

| | |
|--|---------------------------|
| GEOSCIENCE GROUP, INC. 4000-H Spring Garden Street Greensboro, NC 27407 336-856-1925 336-856-1925 (fax) | |
| BORING IDENTIFICATION DIAGRAM | |
| Bridge No. 4 over Smokey Creek on SR 1515 | |
| Burke County, North Carolina | |
| Project No. 33410.1.1 | TIP No. B-4044 |
| Federal No. BRZ-1515(2) | Horizontal Scale 1" = 30' |
| Date 2/25/05 | Drawing No. 2 |
| Drawn by DH | |