


INCOMPLETE PLANS
DO NOT USE FOR R/W ACQUISITION
PRELIMINARY PLANS
DO NOT USE FOR CONSTRUCTION

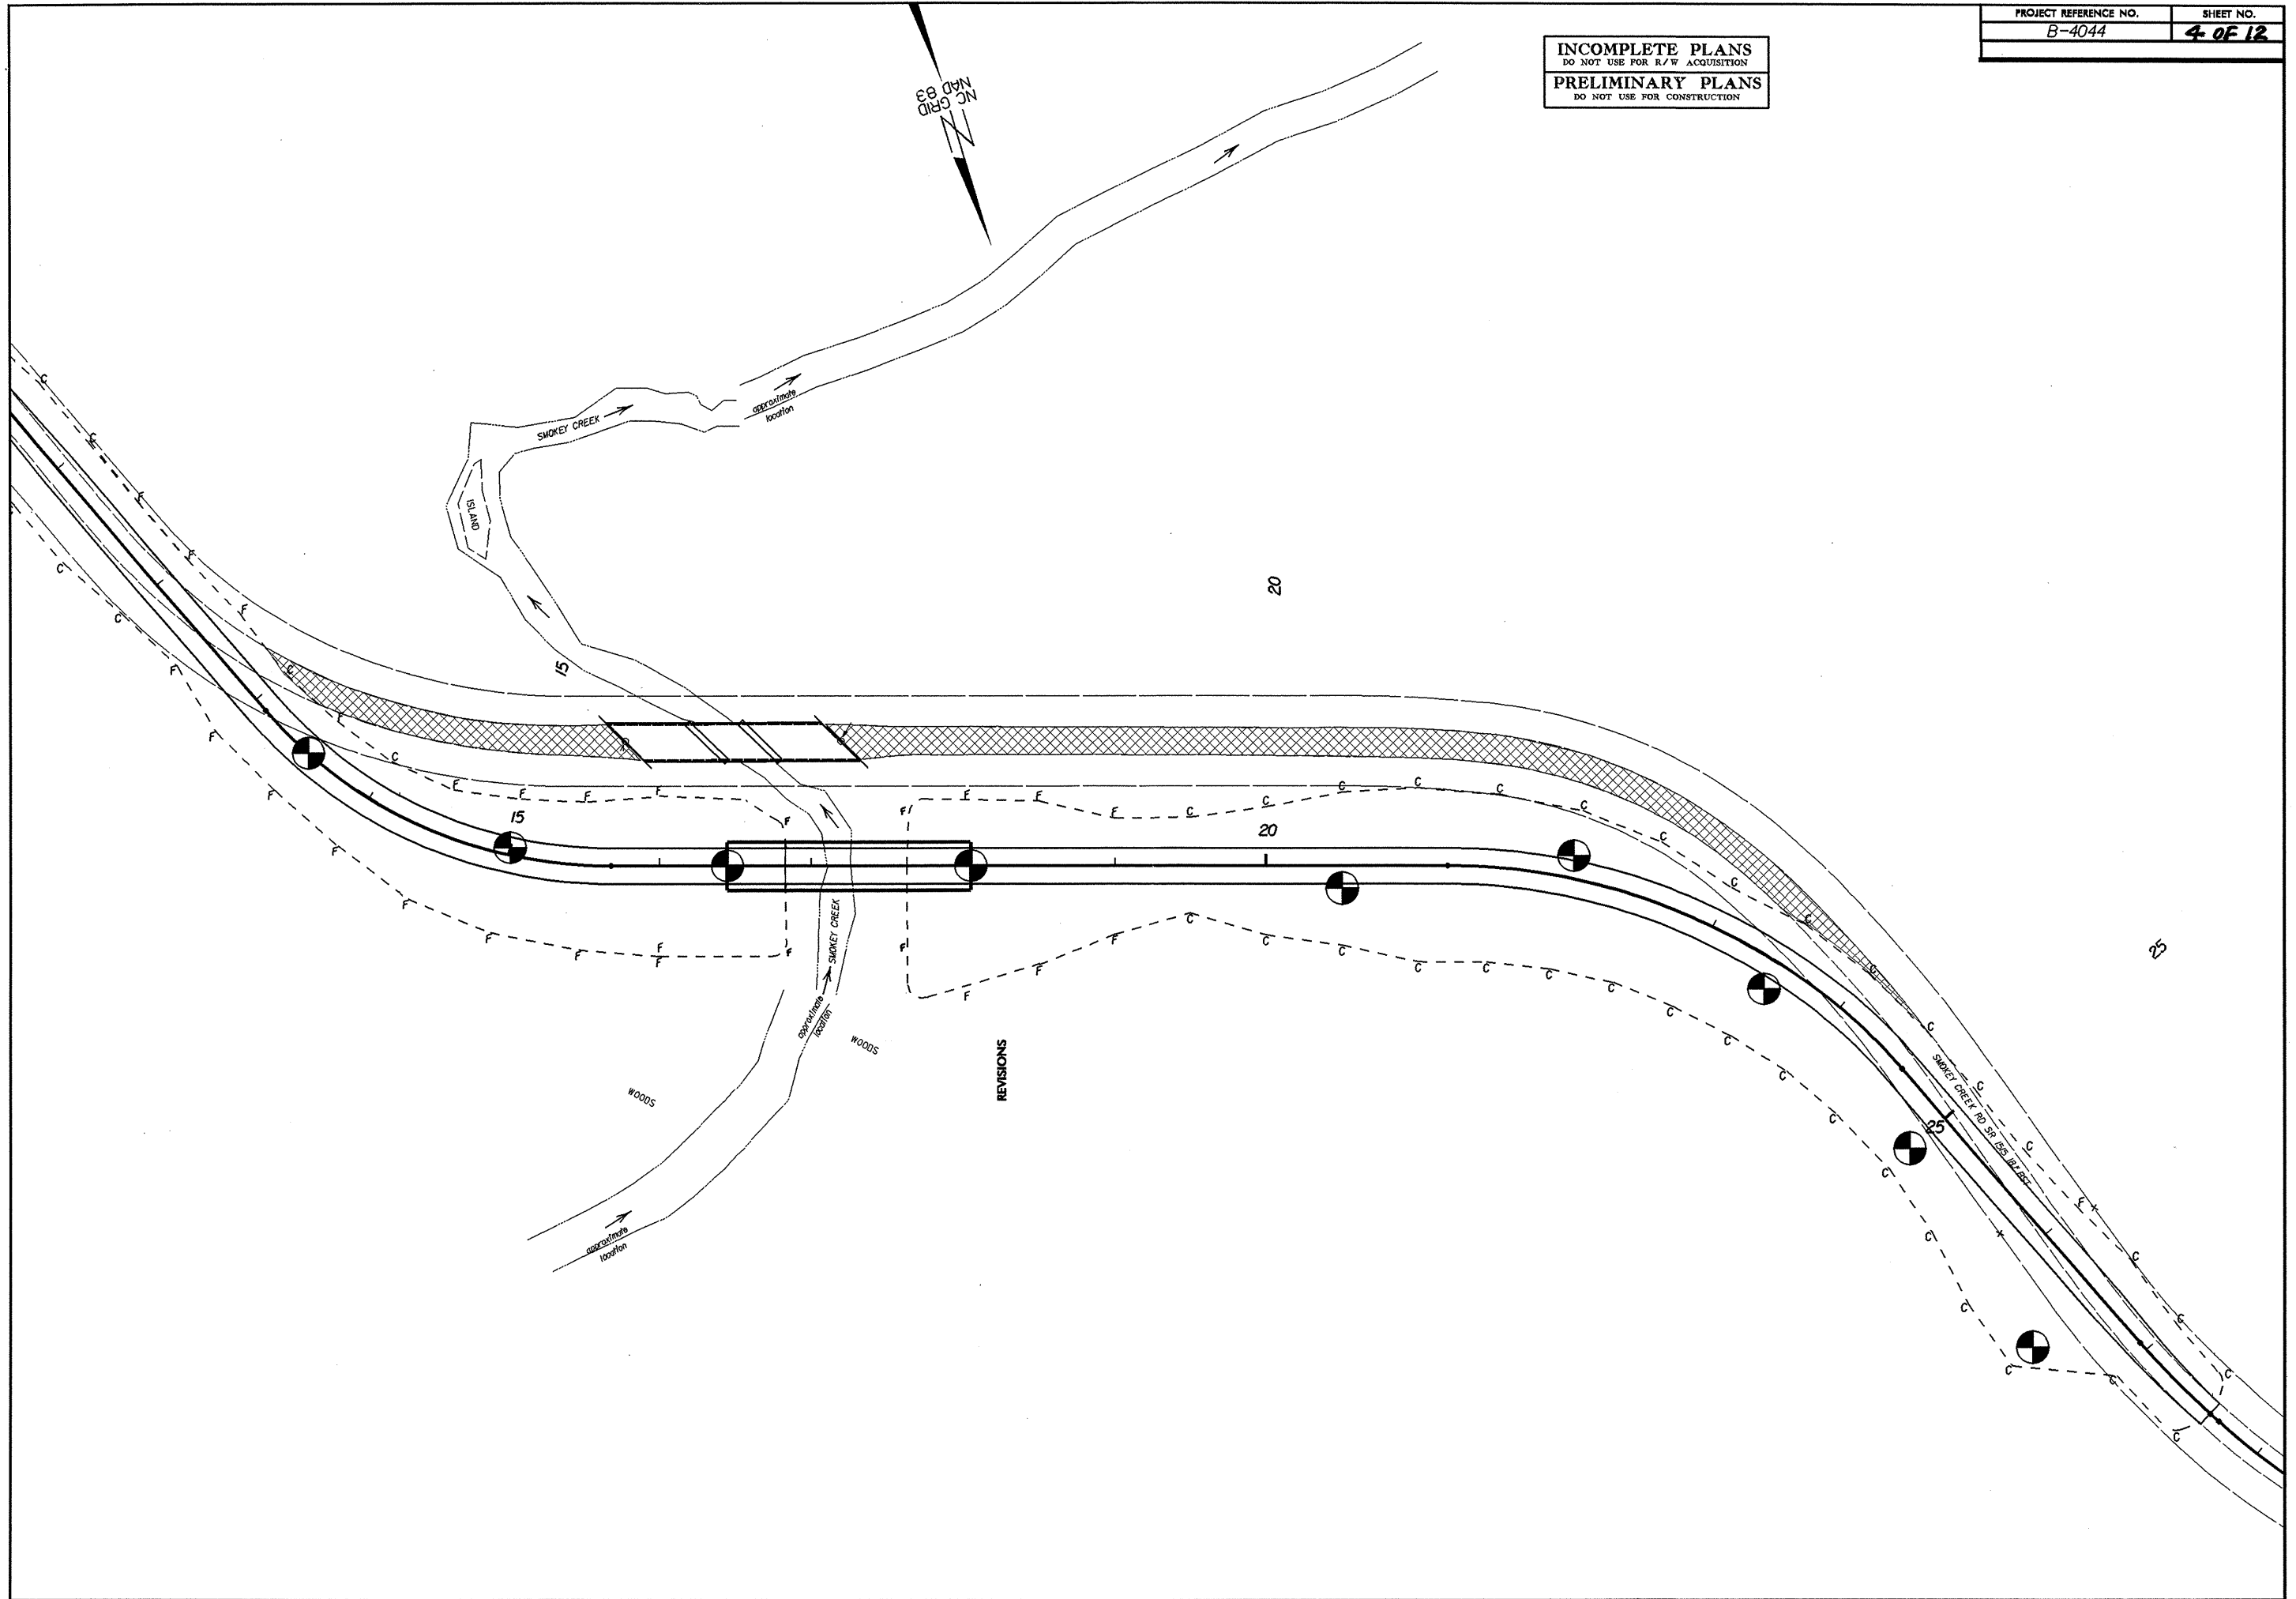

NC GRID
MAD 83

ISLAND

SMOKEY CREEK

approximate location

15

20

15

20

25

SMOKEY CREEK

WOODS

WOODS

approximate location

REVISIONS

SMOKEY CREEK RD SR 105 JALLET