


8/23/99

0 10

PROJ. REFERENCE NO.
B-4044

SHEET NO.
X-7

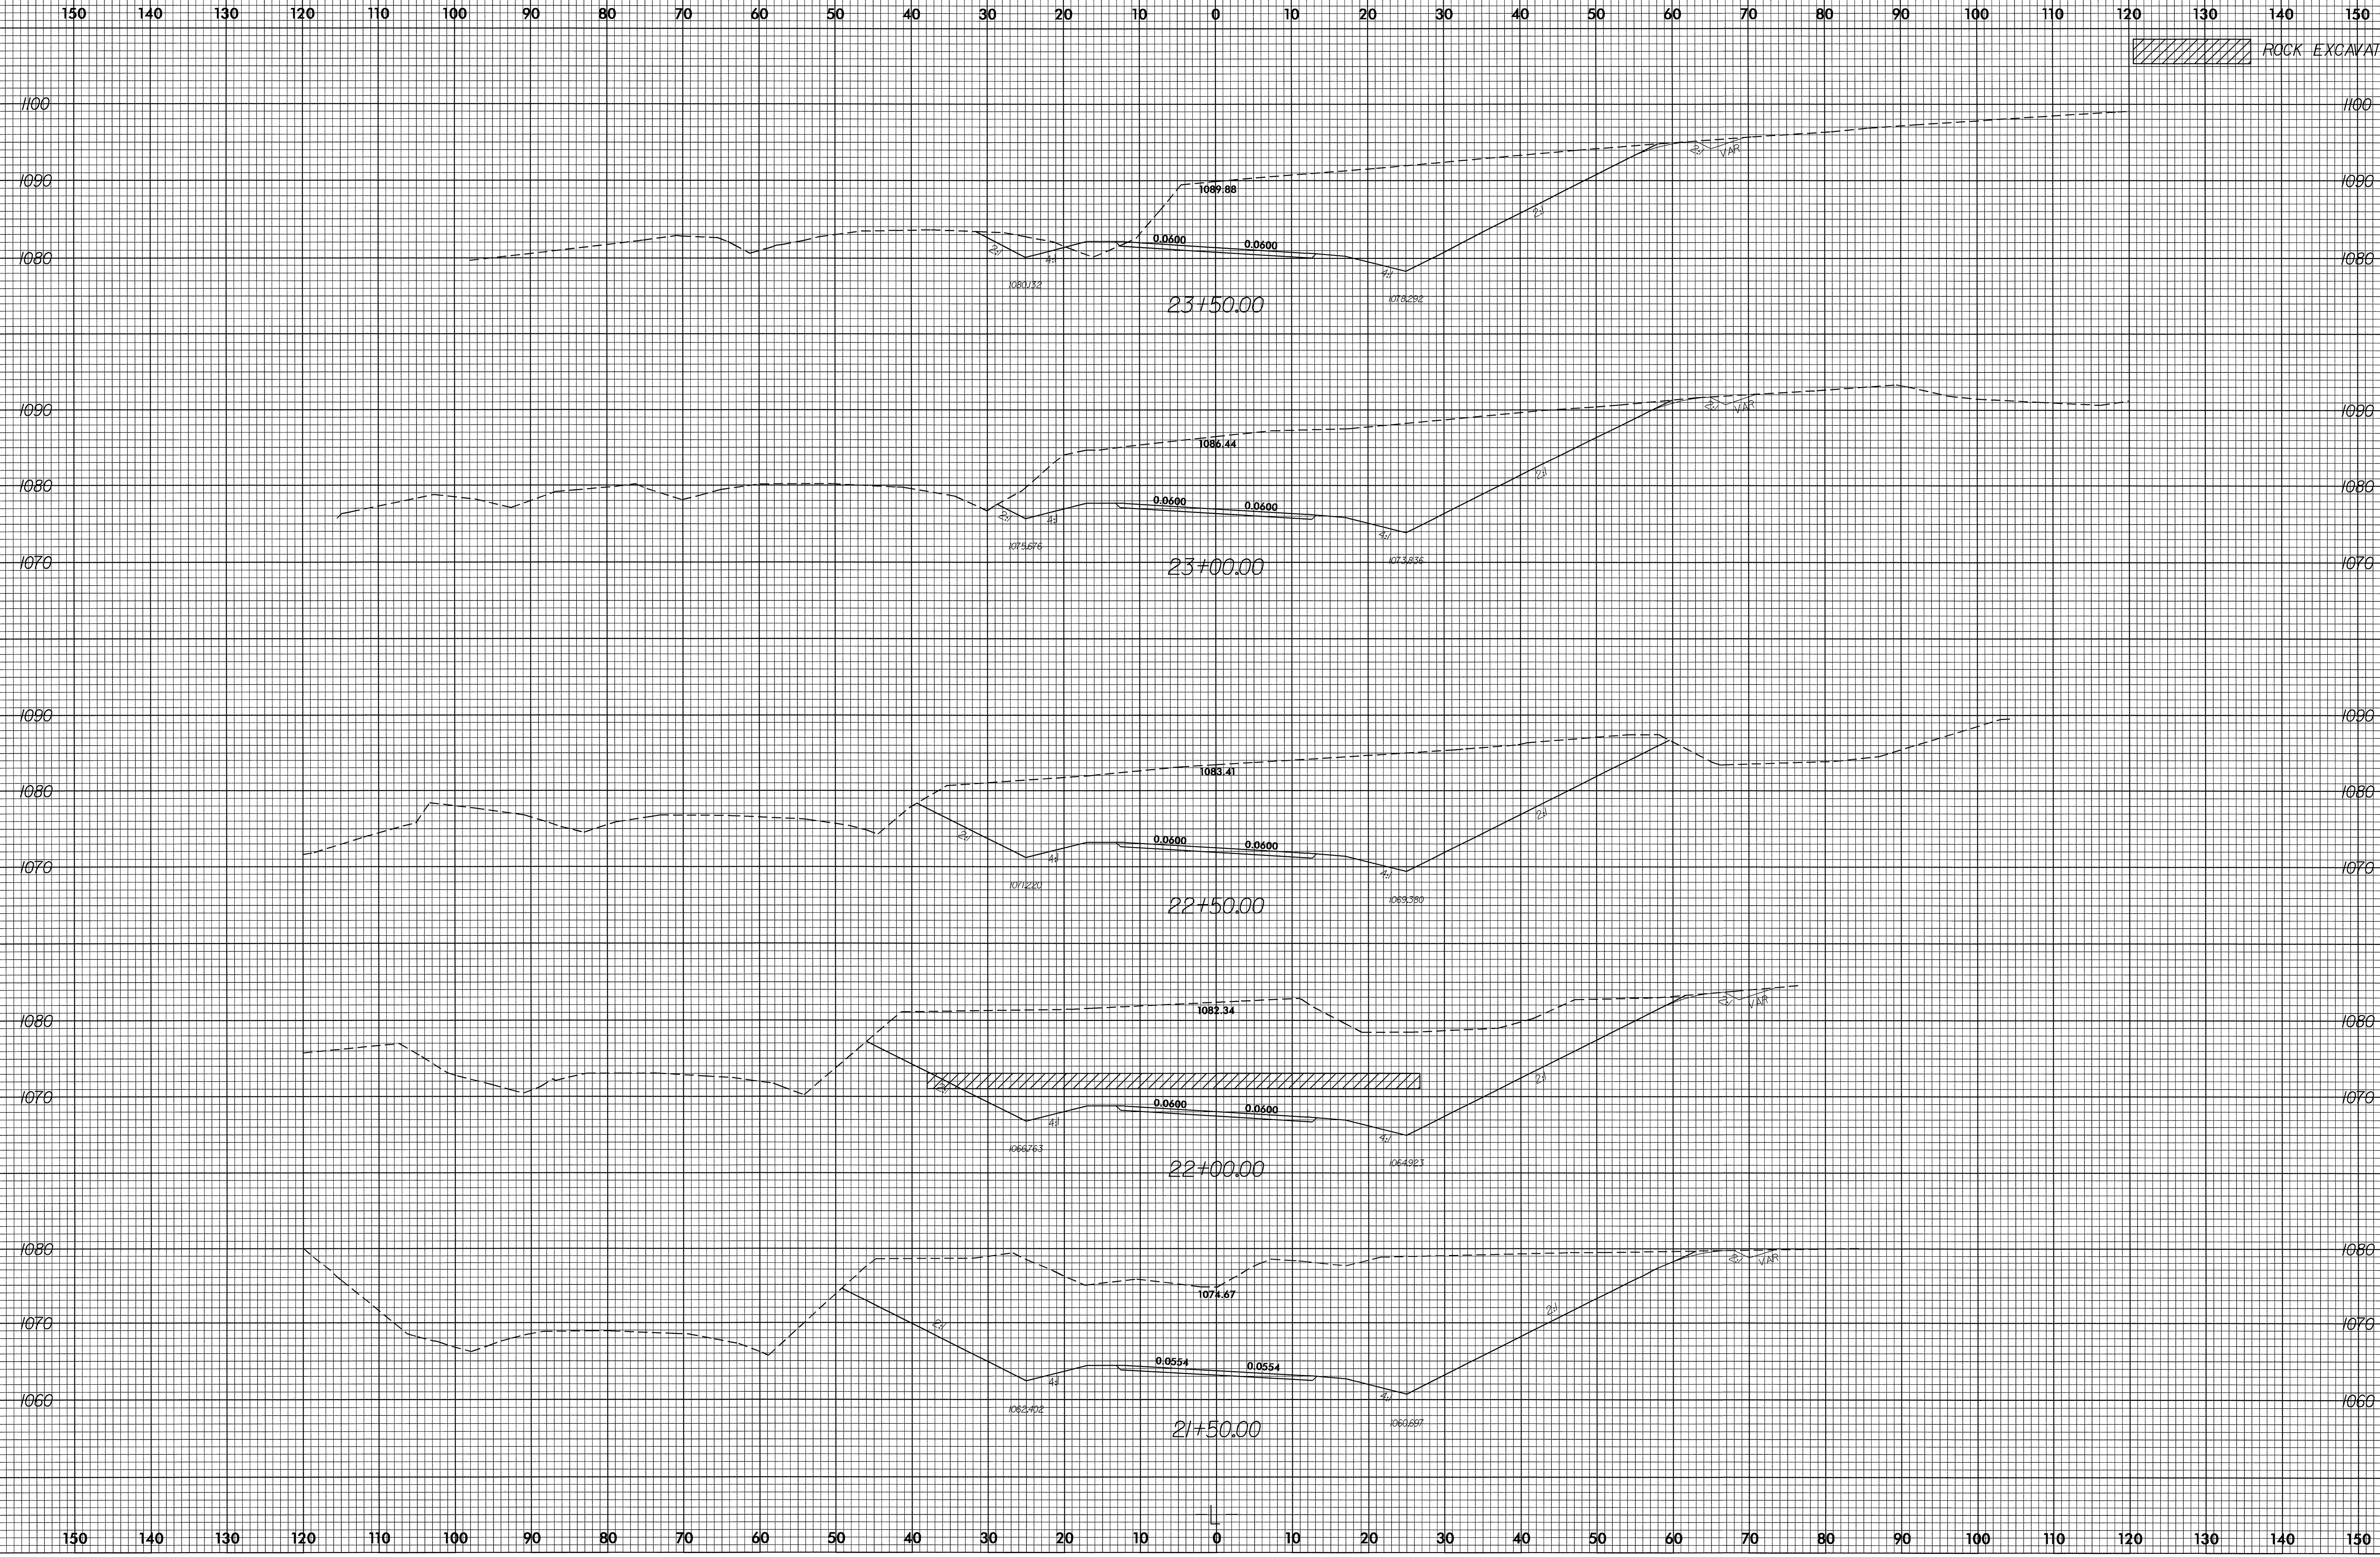

15-SEP-2005 14:23
I:\PROJECTS\B-4044\X-7.dwg