


8/23/99

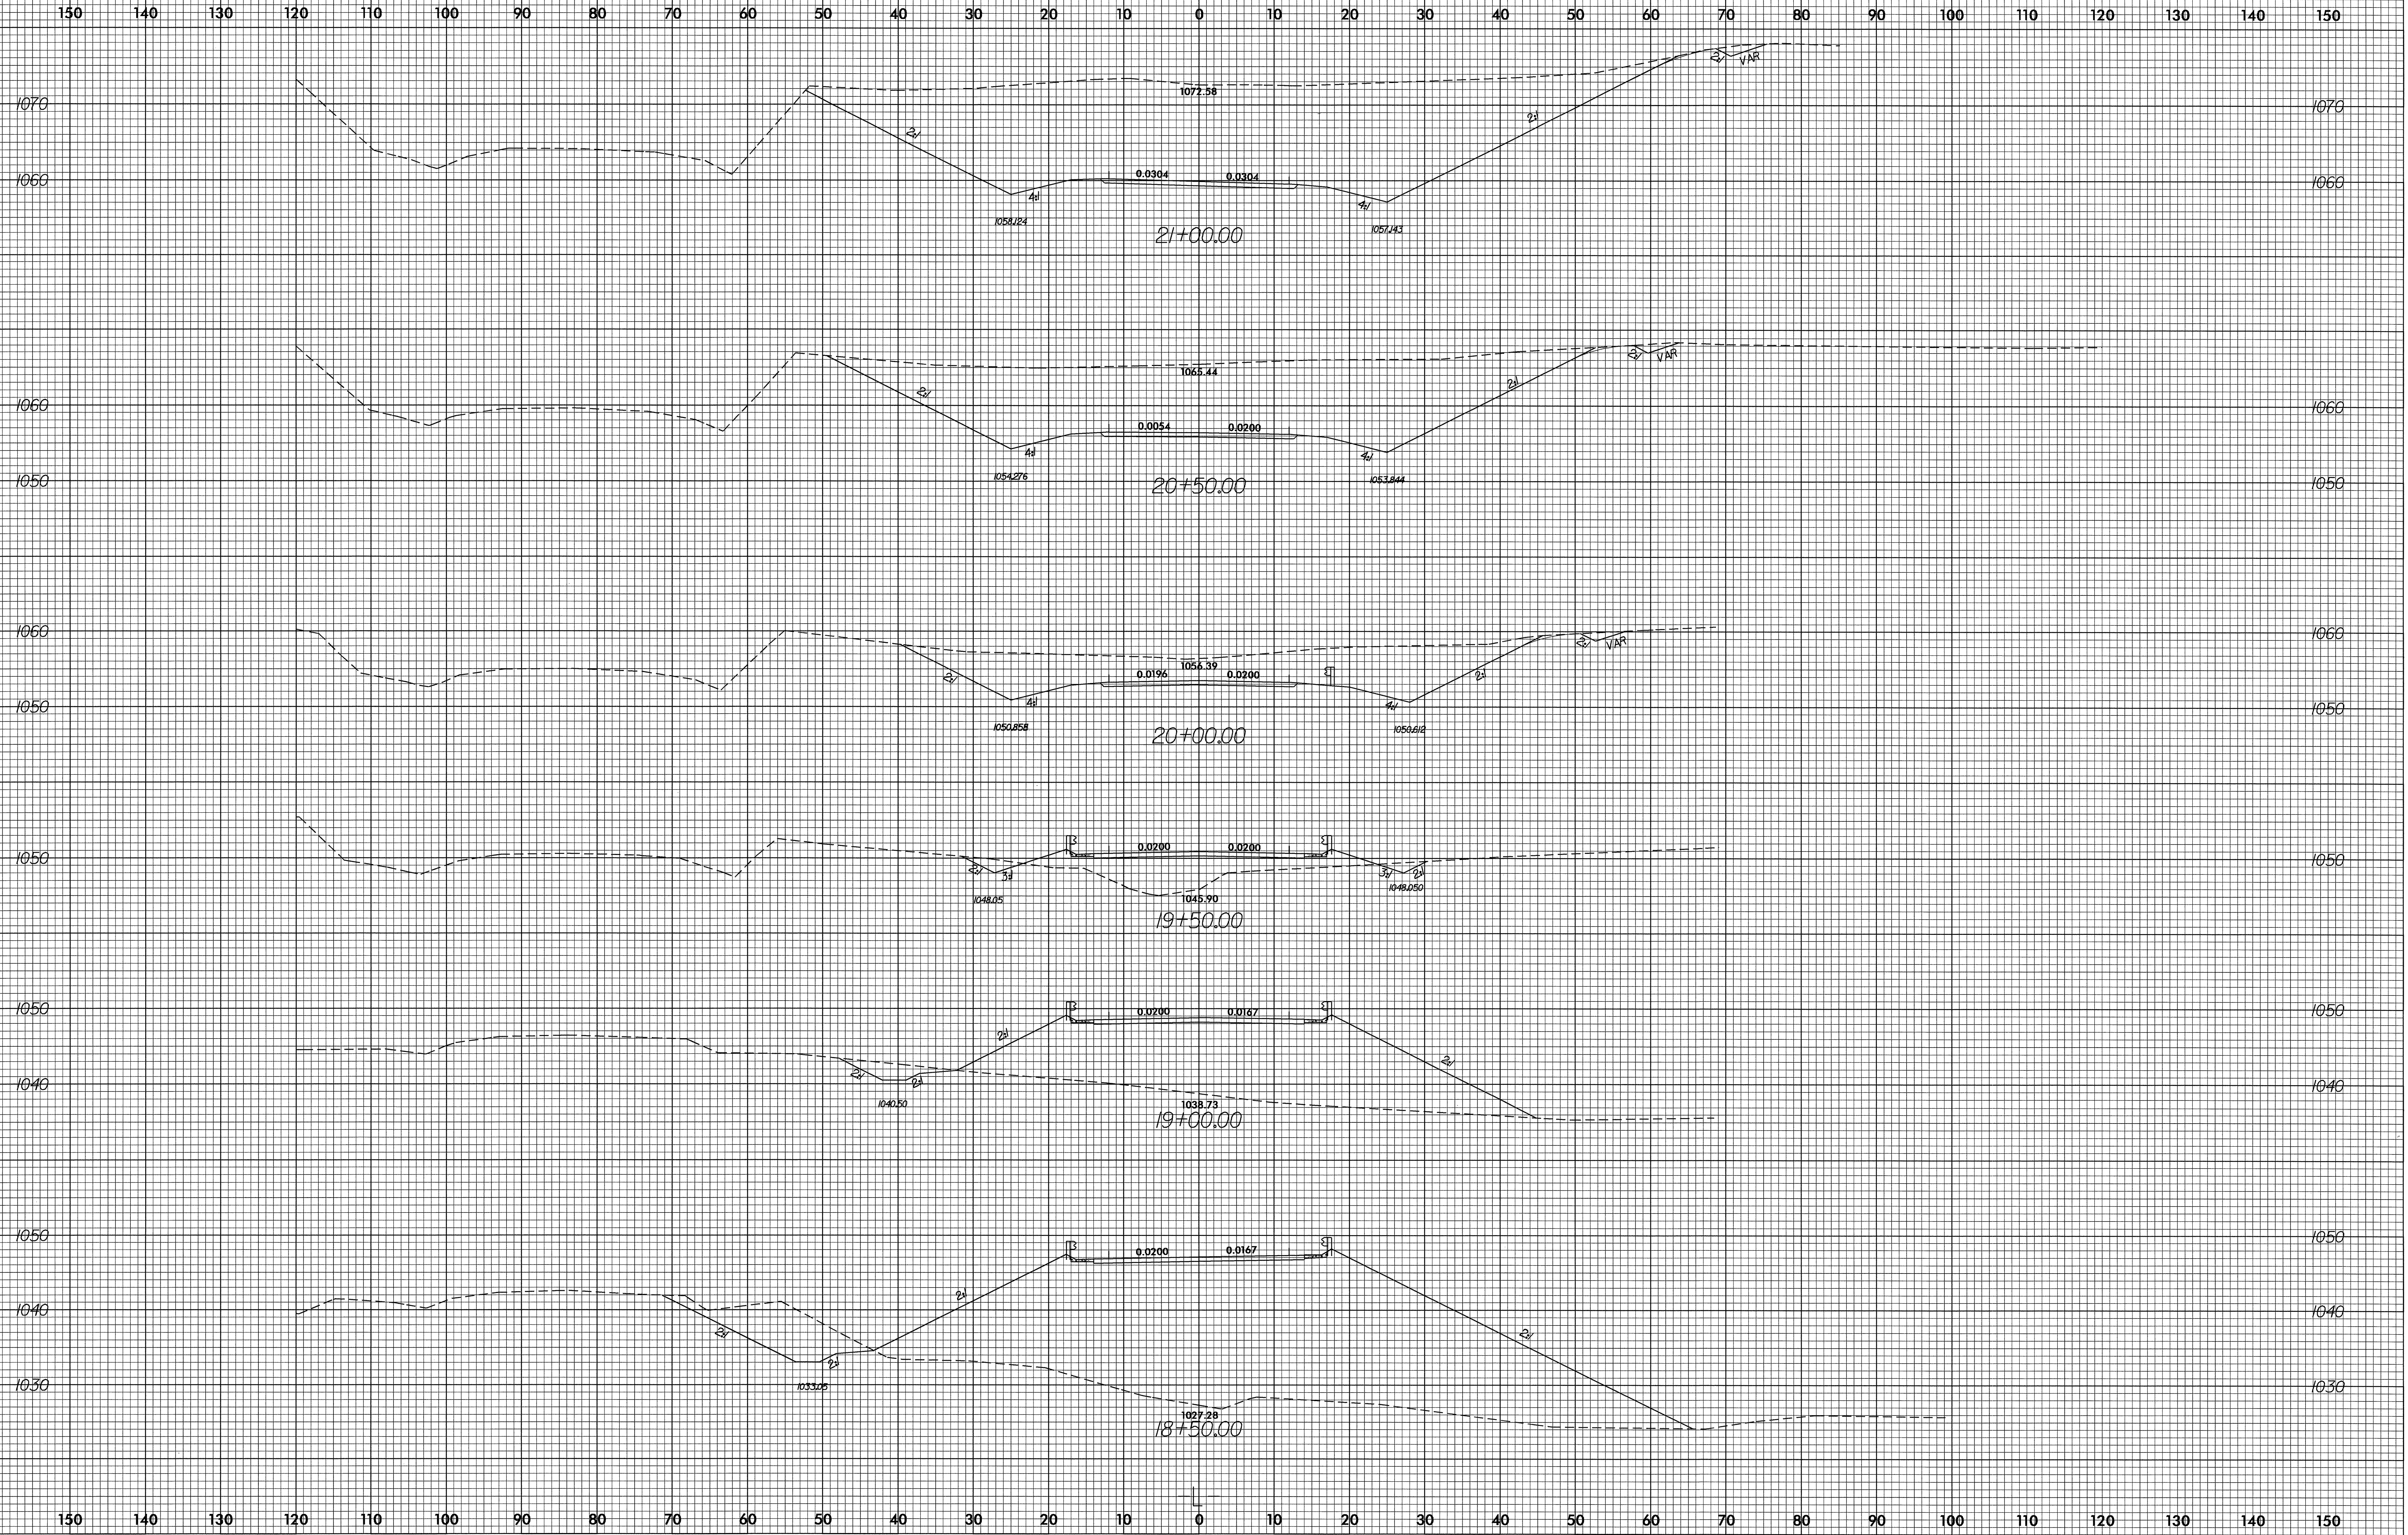

PROJ. REFERENCE NO.  
B-4044

SHEET NO.  
X-6



28-JUN-2005 08:26  
C:\Roadway\5302\10143-  
plan.dgn