


# SITE 2

PROJECT NUMBER: R-4733		SHEET NO. 40F16	
RW SHEET NO.			
ROADWAY DESIGN ENGINEER	HYDRAULICS ENGINEER		
<b>PRELIMINARY PLANS</b>			
DO NOT USE FOR CONSTRUCTION			
<b>INCOMPLETE PLANS</b>			
DO NOT USE FOR R/W ACQUISITION			

**-L2- CURVE DATA**

PI Sta 24+80.58	PI Sta 38+39.50
$\Delta = 19^{\circ} 05' 29.7''$ (RT)	$\Delta = 25^{\circ} 53' 53.7''$ (LT)
D = 145' 00.0'	D = 159' 59.5'
L = 1090.95'	L = 1295.00'
T = 550.58'	T = 658.75'
R = 3274.05'	R = 2865.00'

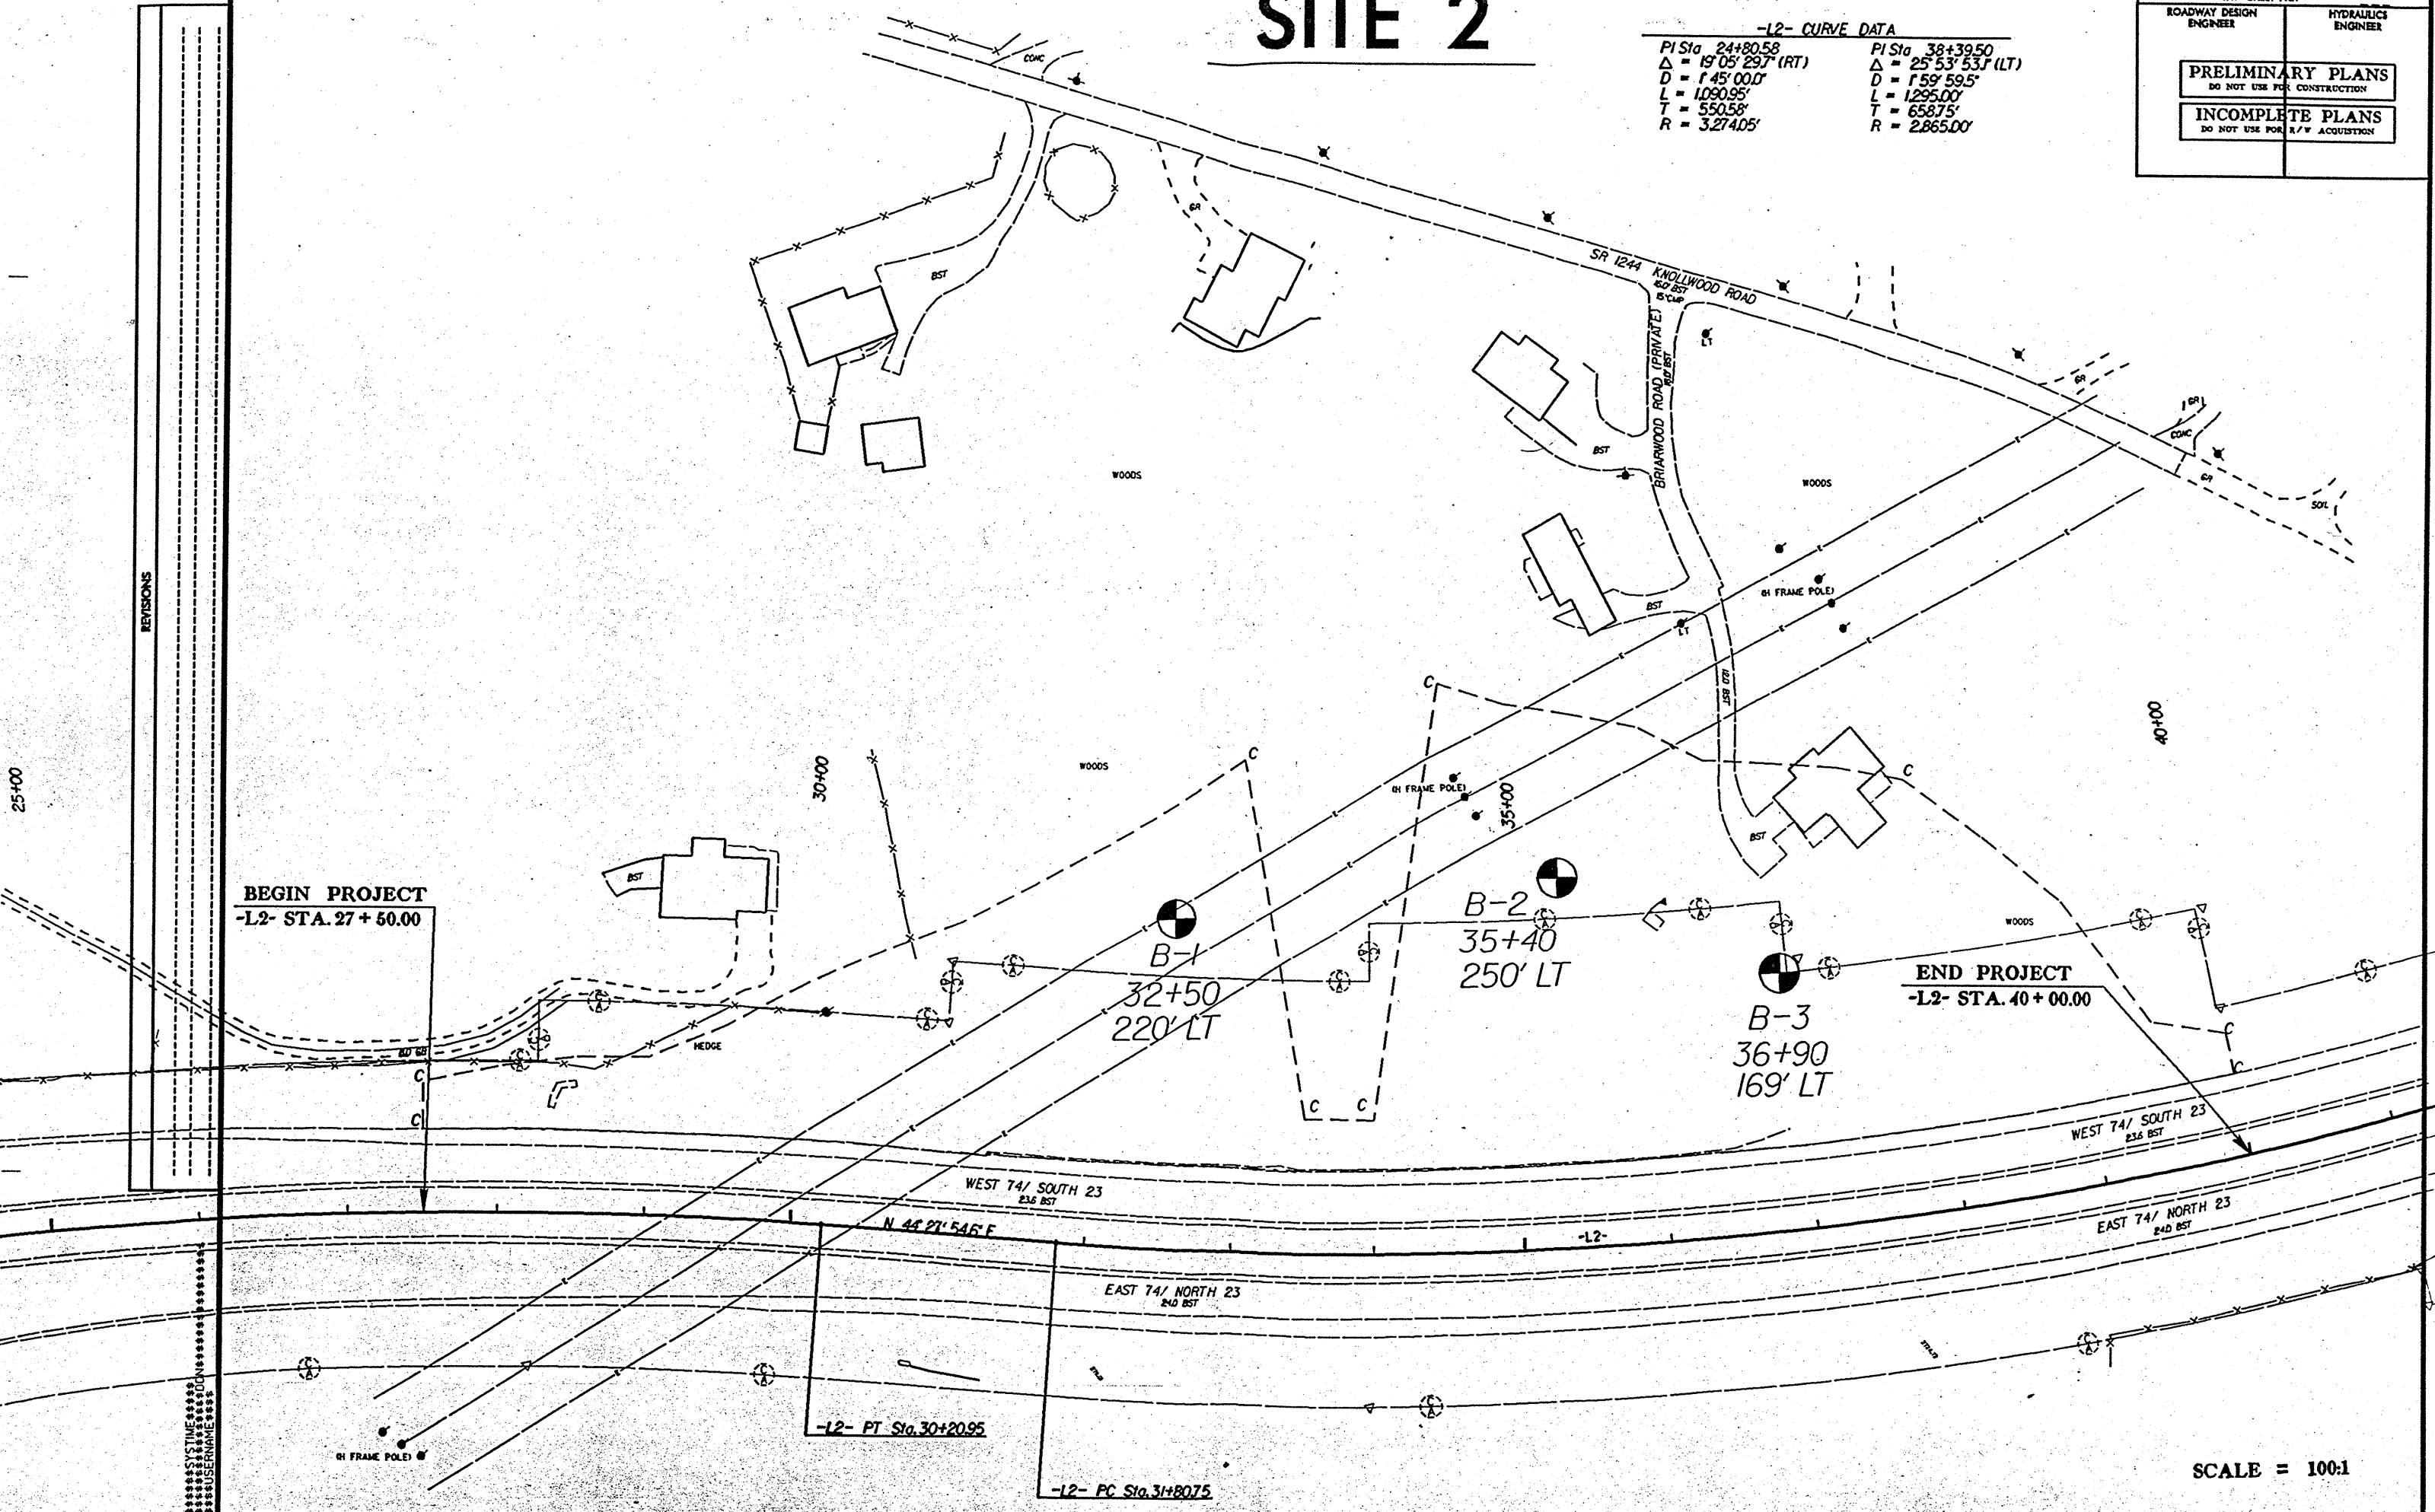

**BEGIN PROJECT**  
-L2- STA. 27 + 50.00

**END PROJECT**  
-L2- STA. 40 + 00.00

B-1  
32+50  
220' LT

B-2  
35+40  
250' LT

B-3  
36+90  
169' LT

-L2- PT Sta. 30+20.95

-L2- PC Sta. 31+80.75

SCALE = 100:1

REVISIONS

\*\*\*\*\*SYTIME\*\*\*\*\*  
\*\*\*\*\*DODON\*\*\*\*\*  
\*\*\*\*\*USERNAME\*\*\*\*\*