


BILL OF MATERIAL	
MSE RETAINING WALL AT STATION 38+00.00-L-	LUMP SUM
TEMPORARY SOIL NAIL WALL	12500 SQ.FT.

PROJECT NO. R-4733
HAYWOOD COUNTY
 STATION: 38+00.00 -L-

SHEET 1 OF 2

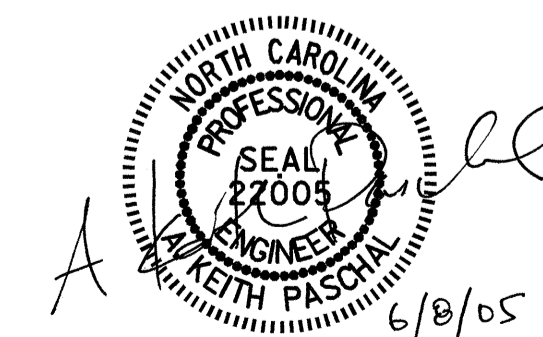

STATE OF NORTH CAROLINA DEPARTMENT OF TRANSPORTATION RALEIGH					
MSE RETAINING WALL DETAILS					
REVISIONS					SHEET NO.
NO.	BY:	DATE:	NO.	BY:	DATE:
1			3		
2			4		
					TOTAL SHEETS
					2-J

DRAWN BY: T. A. HARRIS DATE: 5/12/05
 CHECKED BY: O. PUIGCERVER DATE: 5/16/05