


NOTE: SEE DETAIL SHEET 2-K FOR RETAINING WALL INFORMATION

TYPICAL SECTION NO. 1

USE TYPICAL SECTION NO. 1
(SITE 1) -L- STA. 35+00 TO -L- STA. 43+00

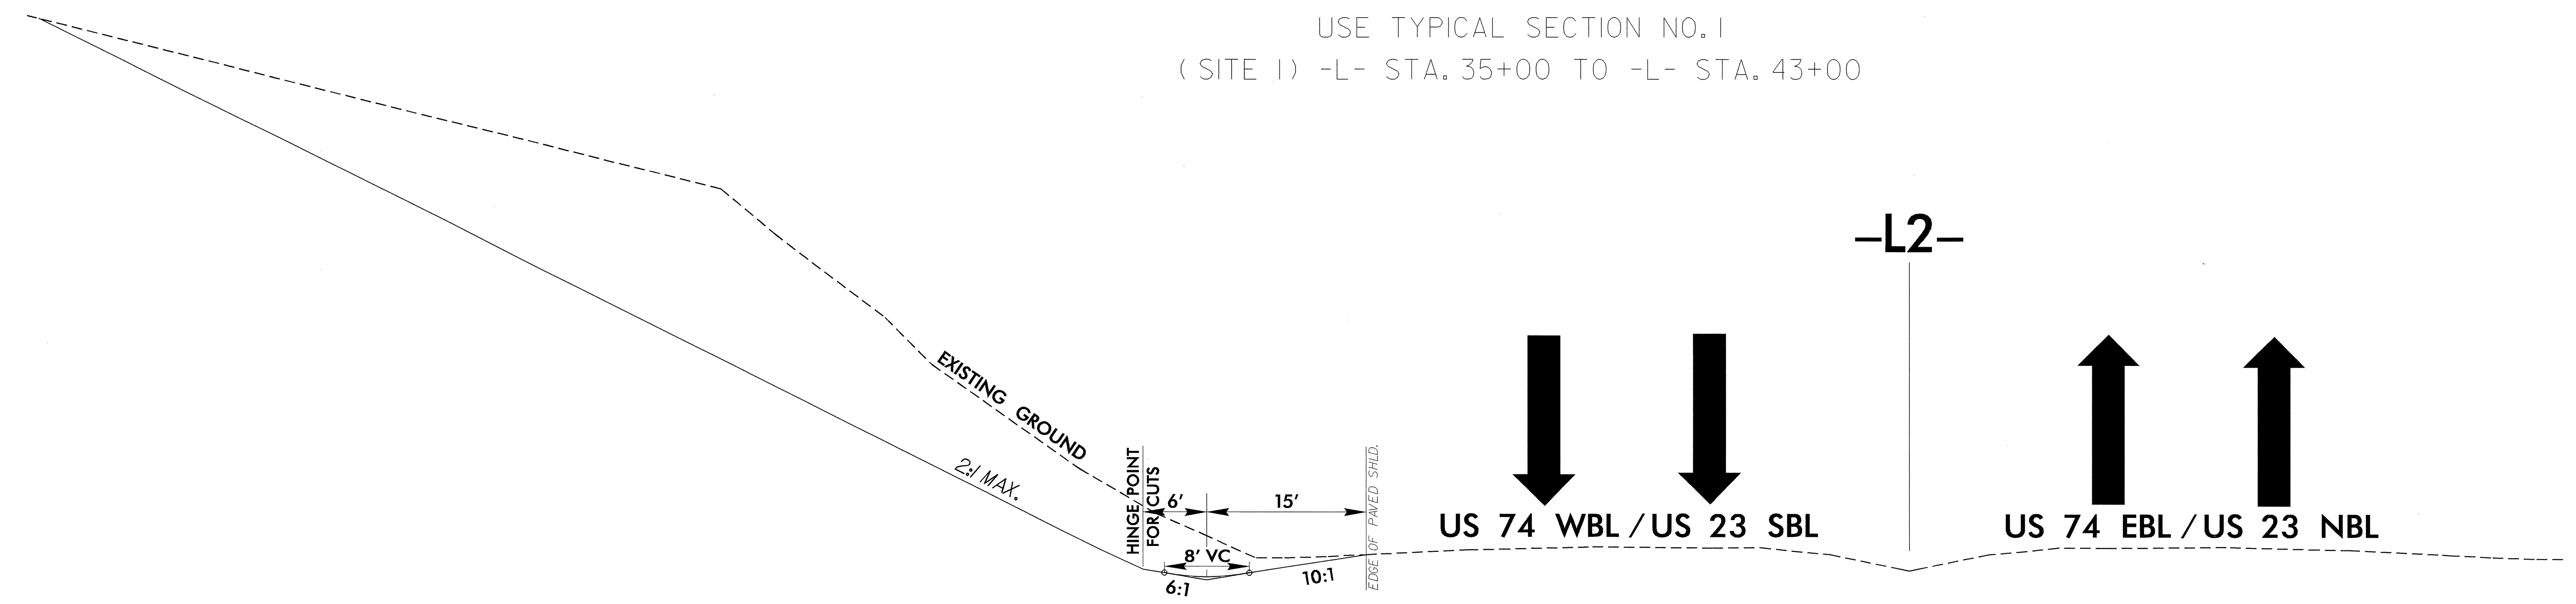

TYPICAL SECTION NO. 2

USE TYPICAL SECTION NO. 2
(SITE 2) -L2- STA. 23+00 TO -L2- STA. 40+50