
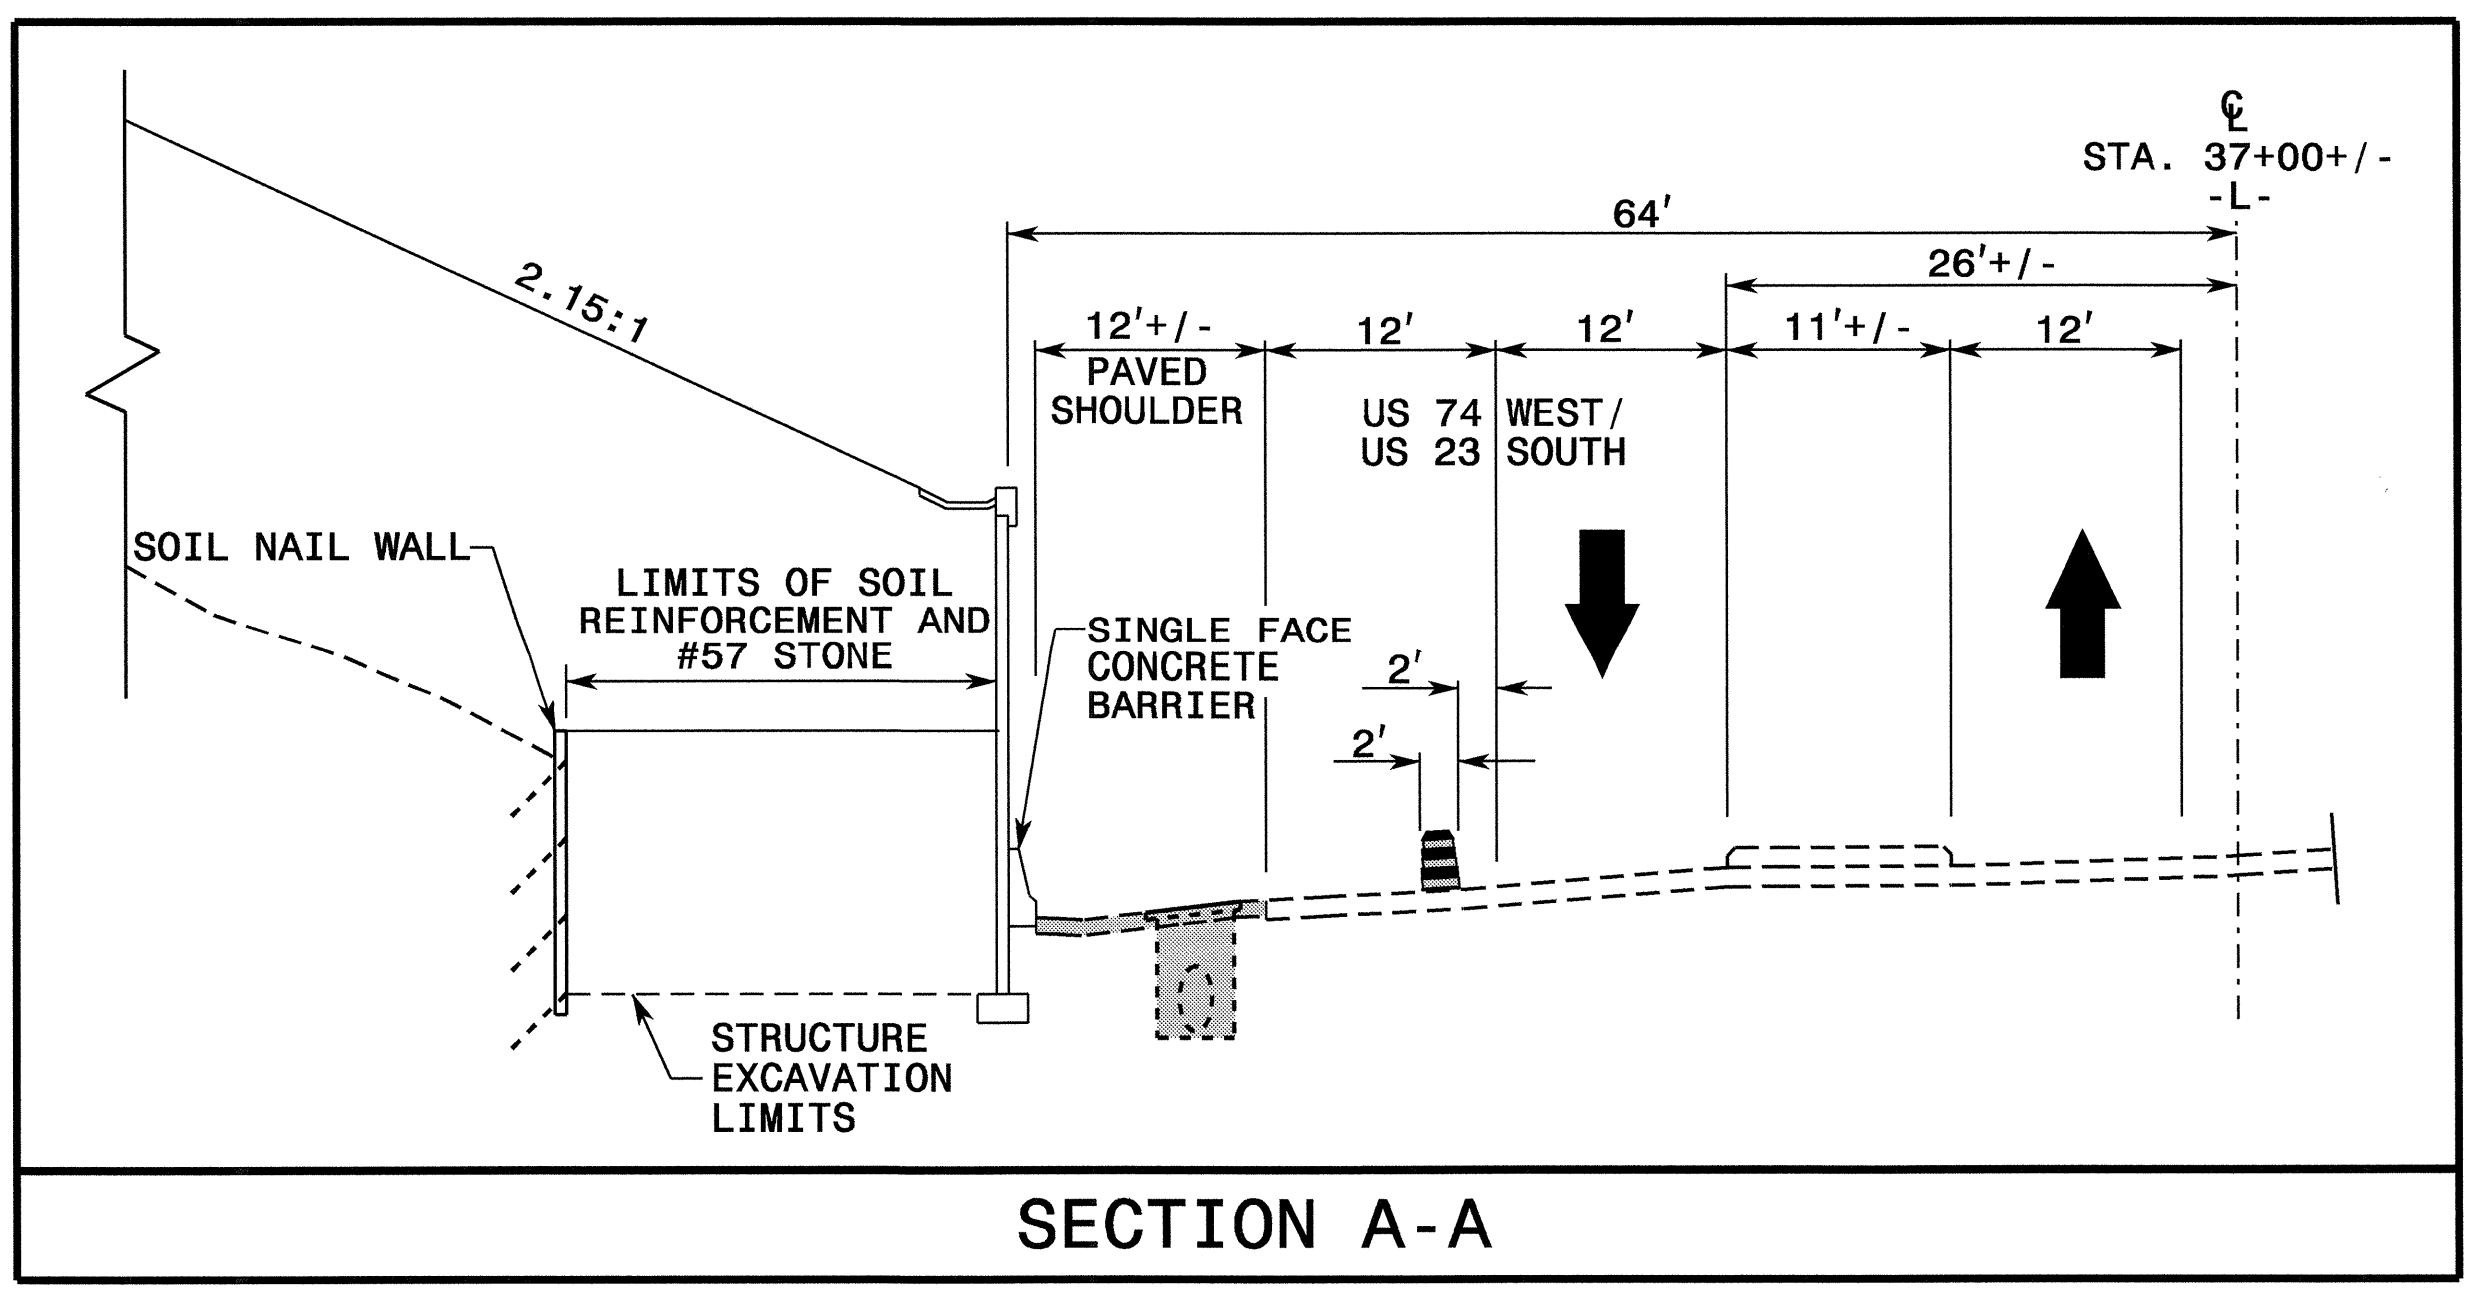



# SITE 1

PROJ. REFERENCE NO. R-4733	SHEET NO. TCP-5
-------------------------------	--------------------

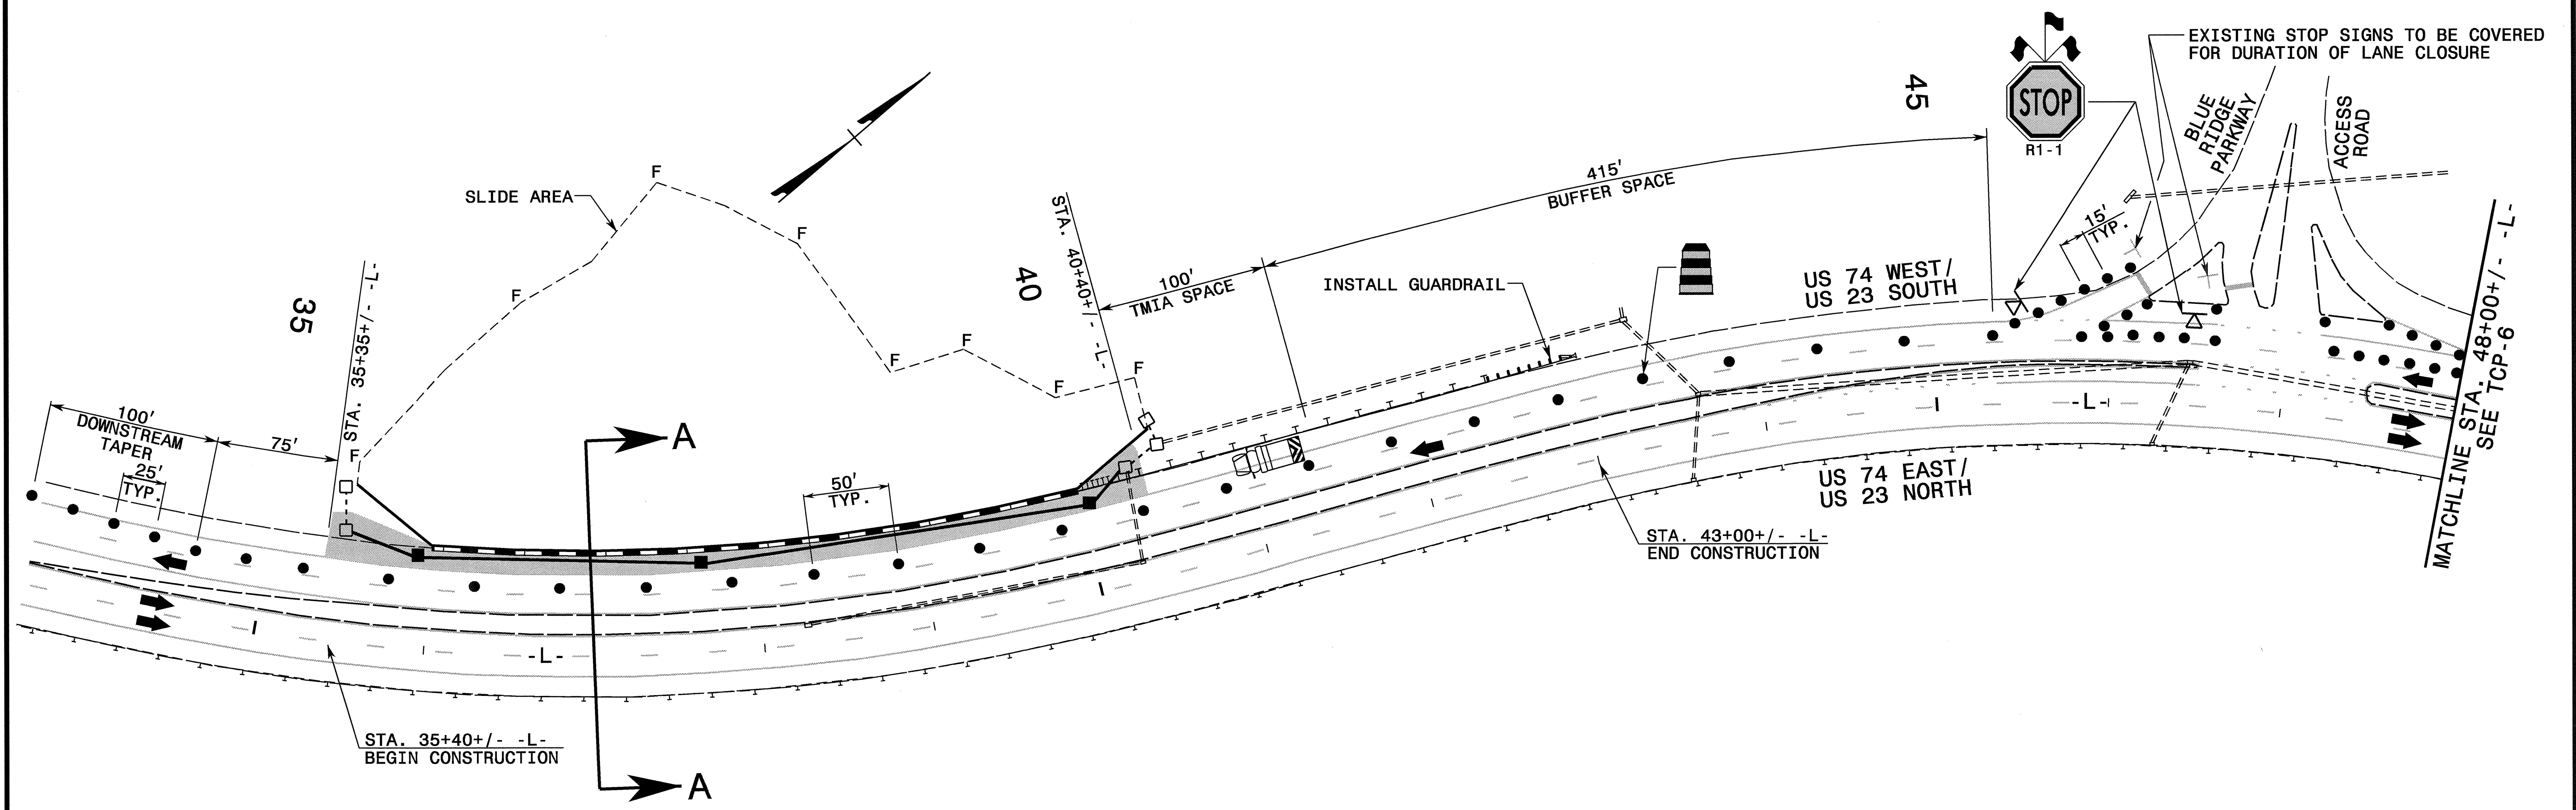

02-JUN-2005 16:13  
\\lets-ccr\soil\4733\Top\NR4733\_TC\_Top05.dgn  
scodts AT TC0224169

APPROVED: <i>[Signature]</i> DATE: 6/2/05 	<b>SITE 1 PHASE II LANE CLOSURE</b>	SCALE: 1" = 50' DATE: 05-31-05 DWG. BY: SBC DESIGN BY: SBC REVIEWED BY: JPG	REVISIONS <table border="1" style="width: 100%; border-collapse: collapse;"> <tr><td> </td><td> </td></tr> <tr><td> </td><td> </td></tr> <tr><td> </td><td> </td></tr> <tr><td> </td><td> </td></tr> </table>								