


8/23/99



PROJ. REFERENCE NO.
R-4733

SHEET NO.
X-40

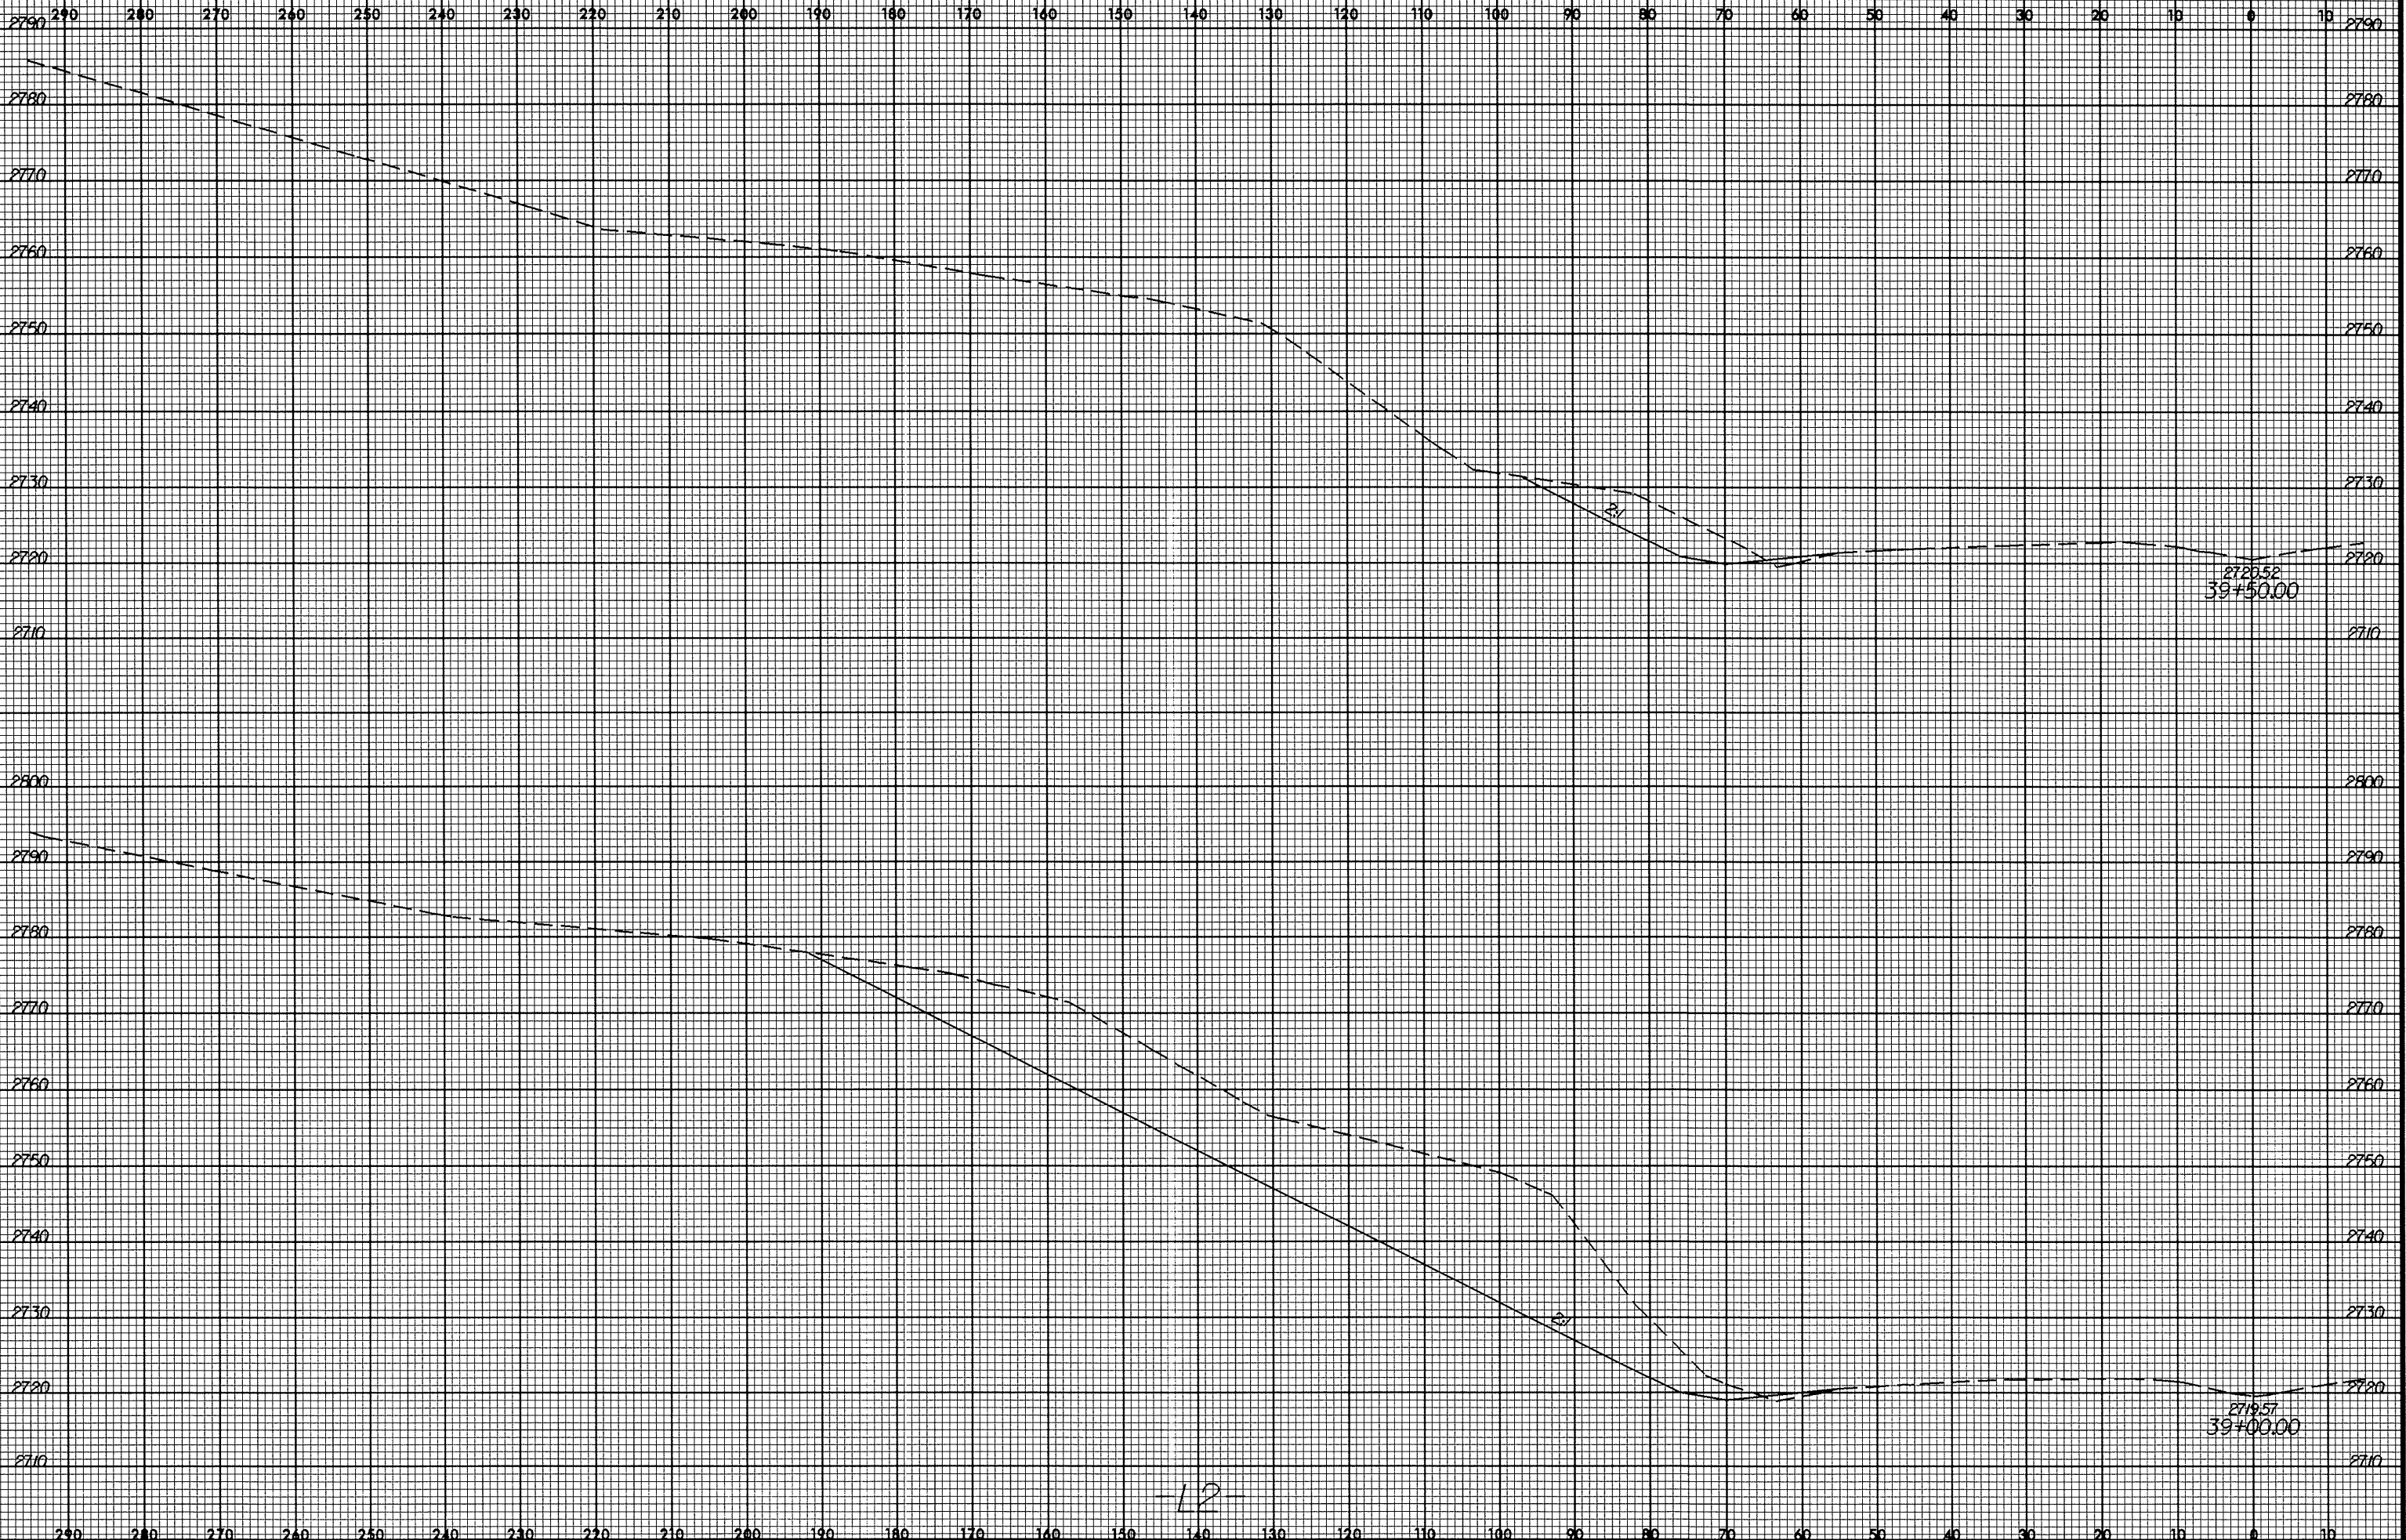

26-MAY-2005 13:51
P:\Roads\RA\4733_rdy_xpl_site2.dgn
\$\$\$\$\$USERNAME\$\$\$\$\$

-12-