


8/23/99

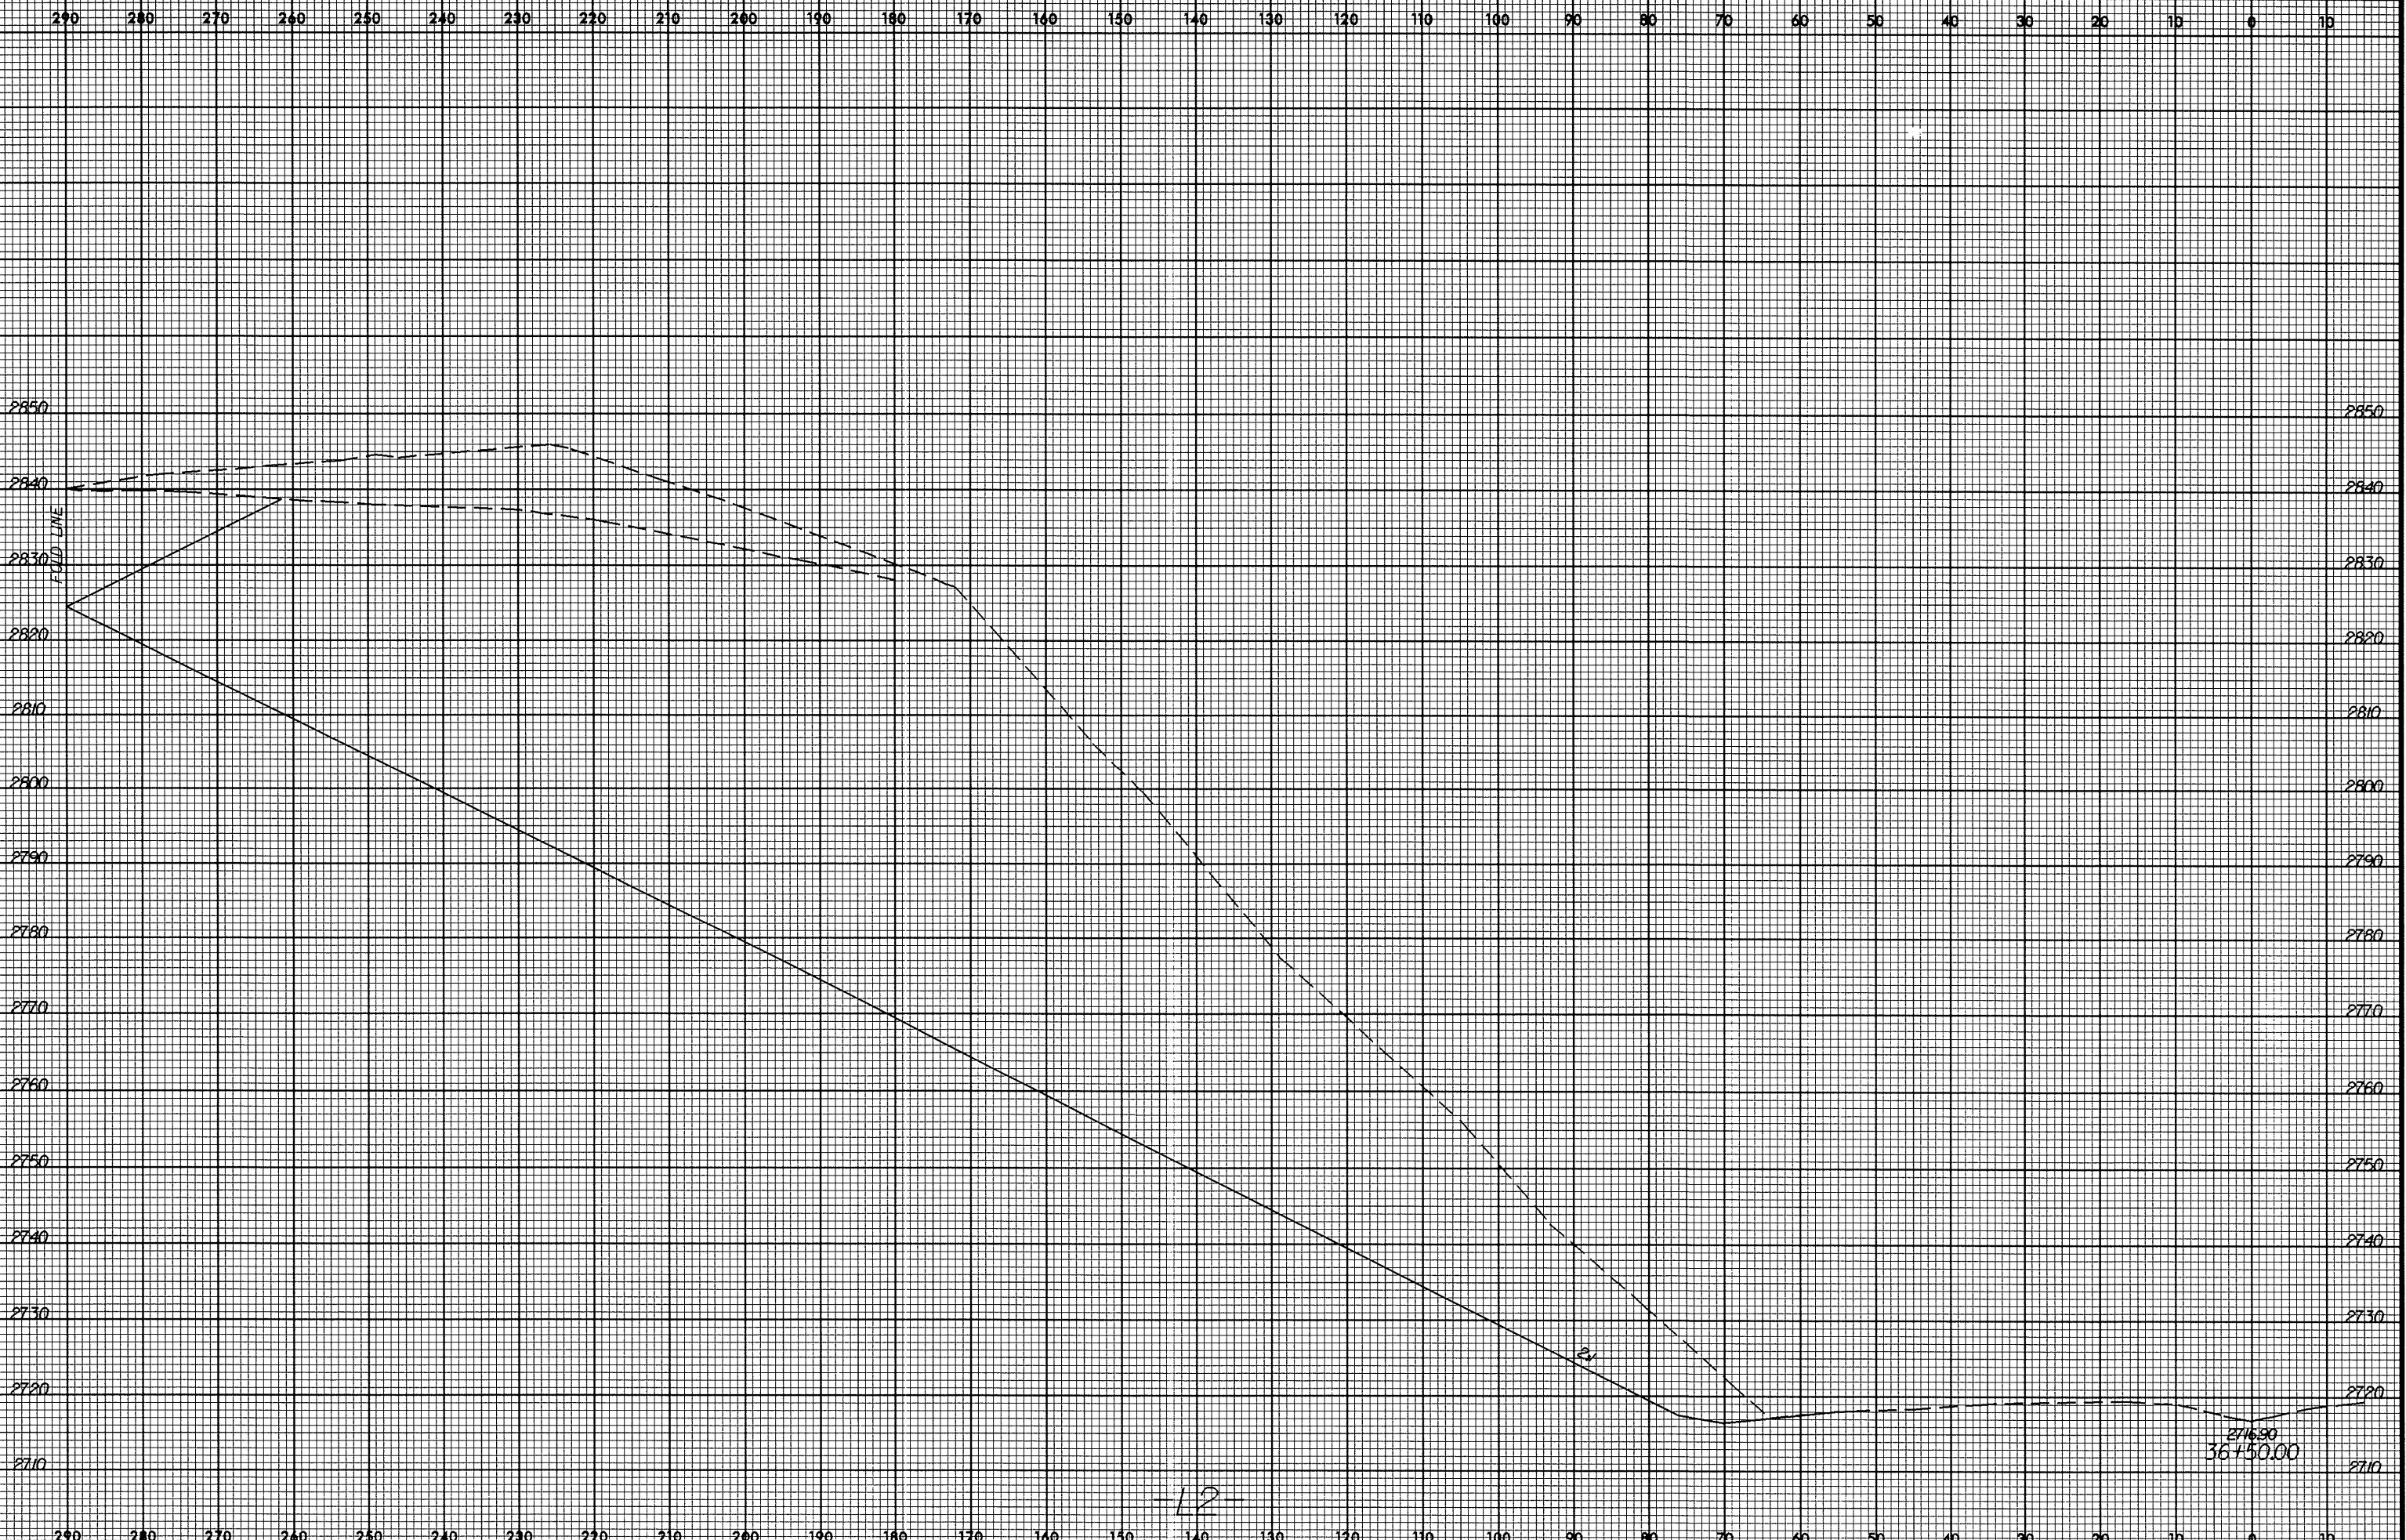

PROJ. REFERENCE NO.
R-4733

SHEET NO.
X-35



26-MAY-2005 13:51
R:\Roadwork\X\4733_rdy_xpl_site2.dgn
\$\$\$\$\$USER\$NAME\$\$\$\$