


8/23/99



PROJ. REFERENCE NO.	SHEET NO.
R-4733	X-26

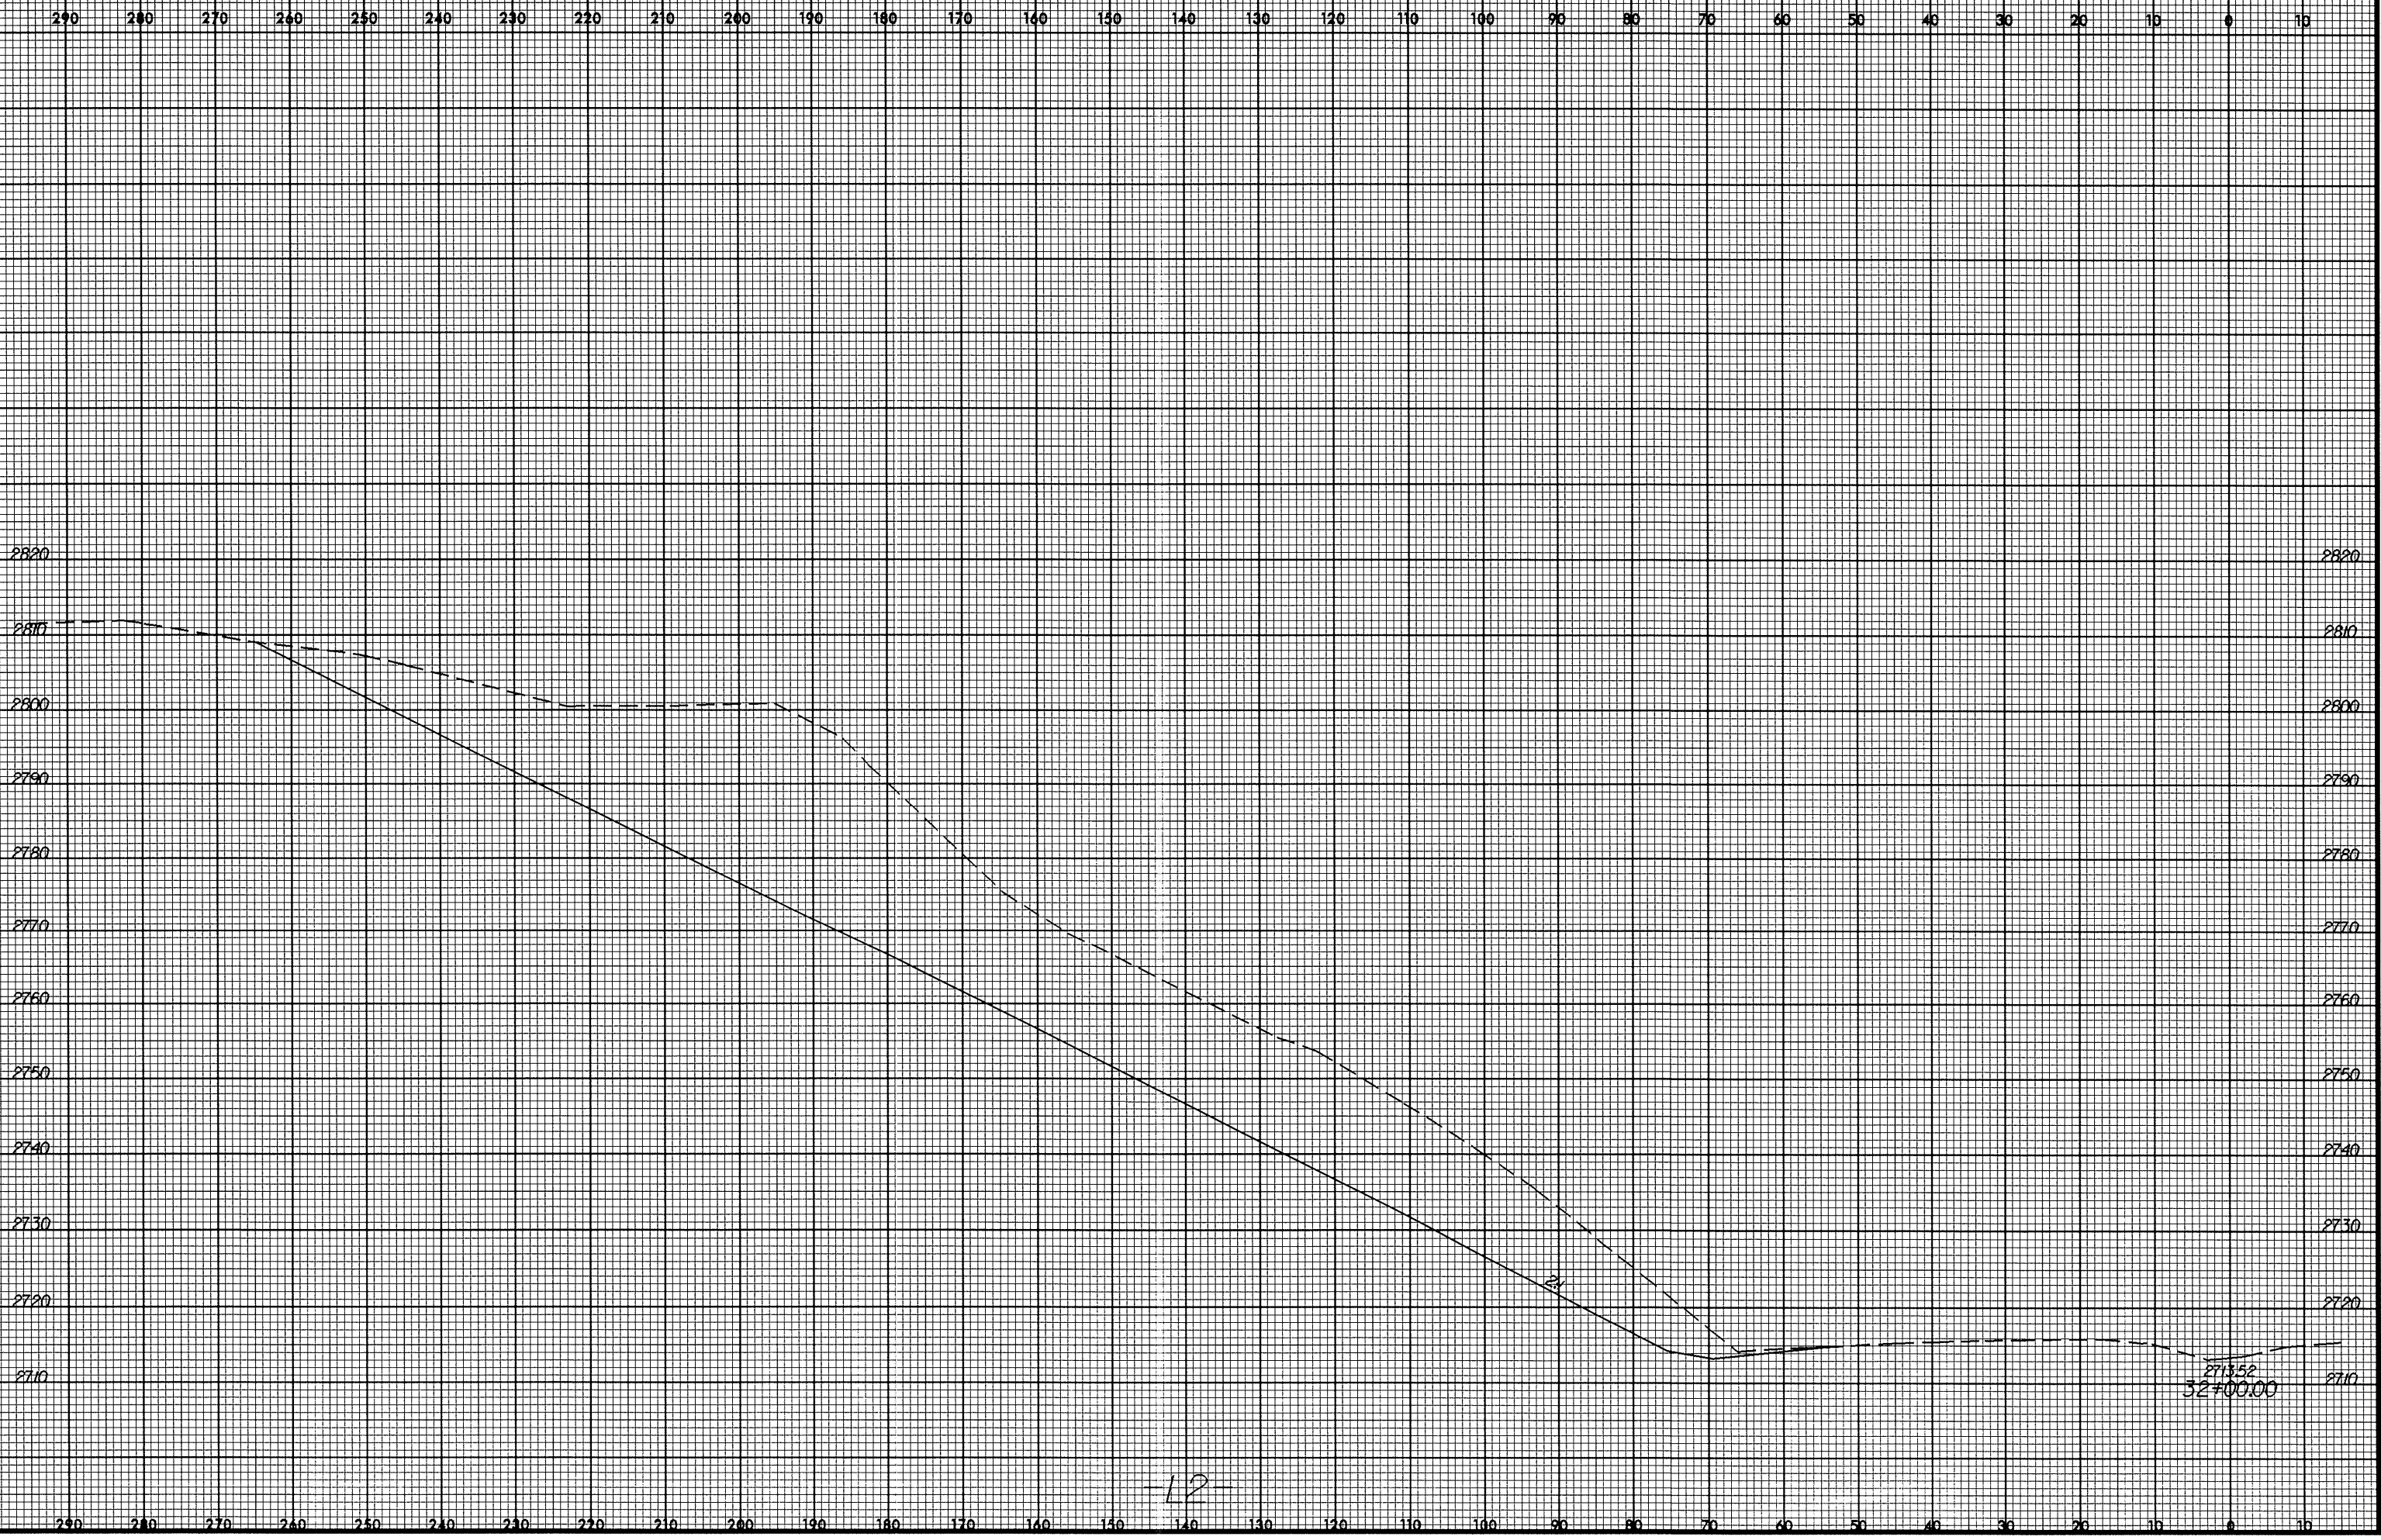

26-MAY-2005 13:51
 P:\Roadwork\XSC\R-4733.rdw.rpl.site2.dgn
 \$\$\$USERNAME\$\$\$

-12-