


8/23/99



PROJ. REFERENCE NO.  
R-4733

SHEET NO.  
X-24

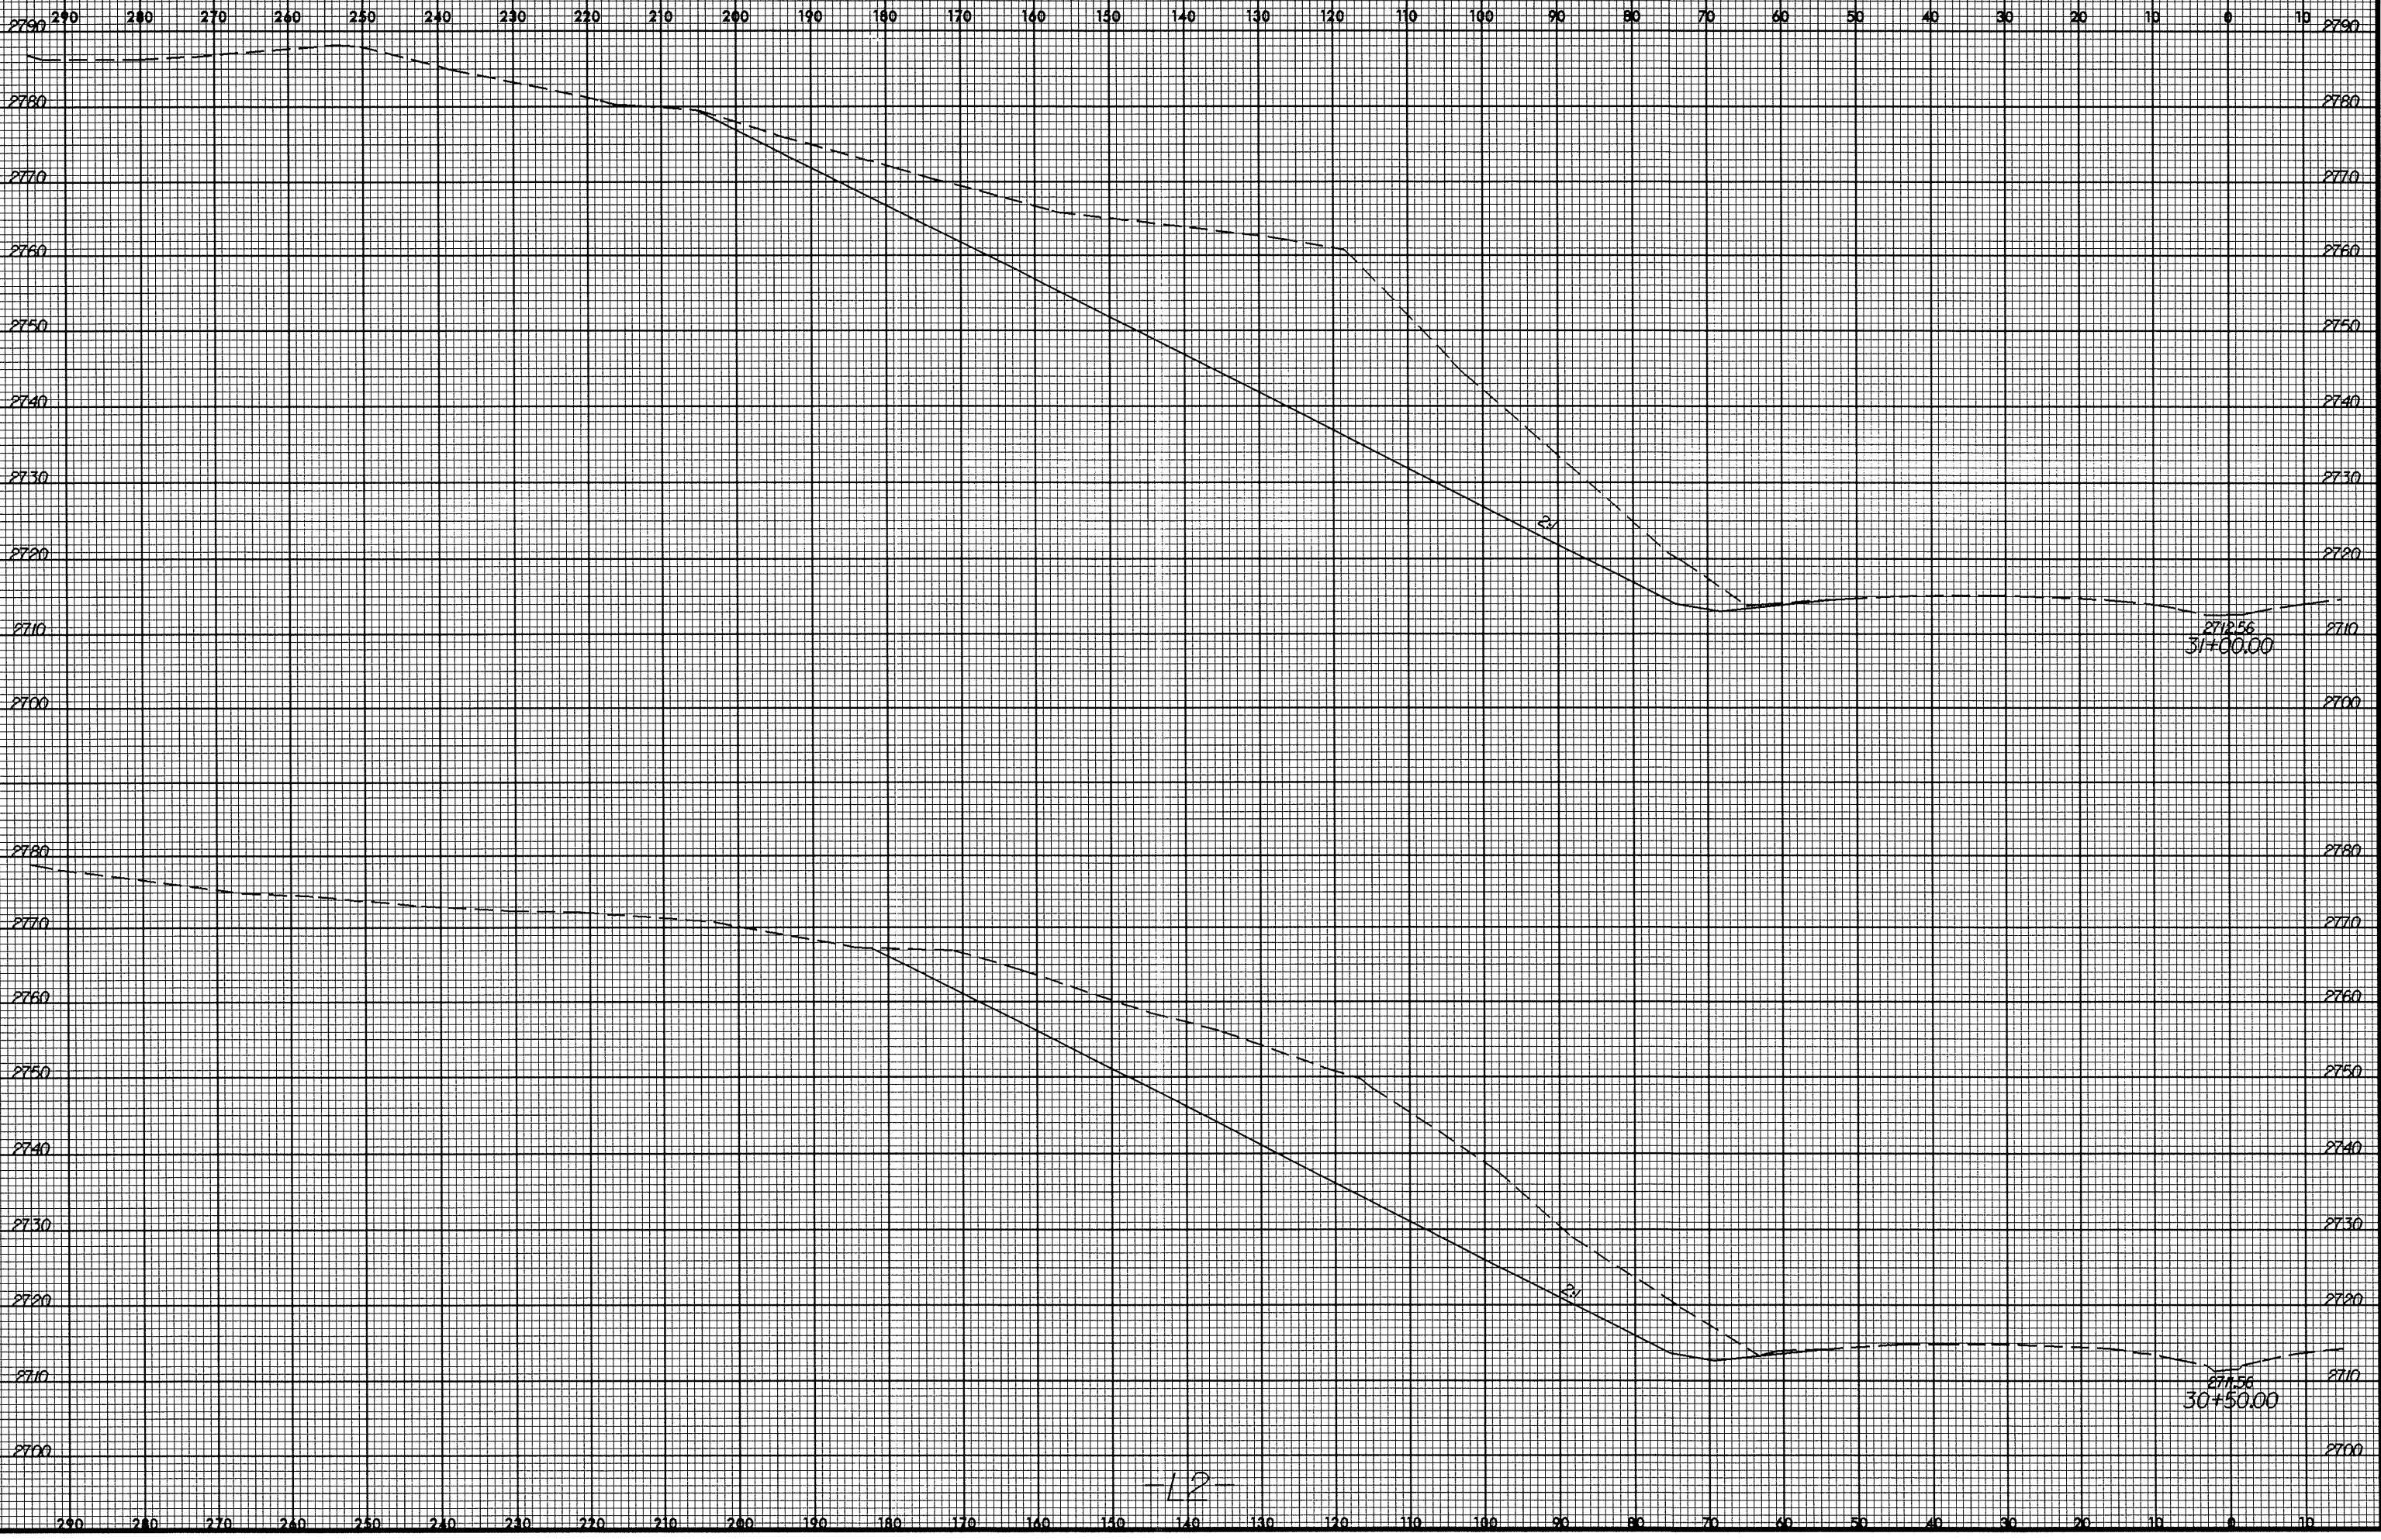

26-MAY-2005 13:51  
RA:\p000001\XSC\4733.rdy...pl\_site2.dgn  
\$\$\$\$\$USERNAME\$\$\$\$\$

-12-