


8/23/98



PROJ. REFERENCE NO.
R-4733

SHEET NO.
X-23

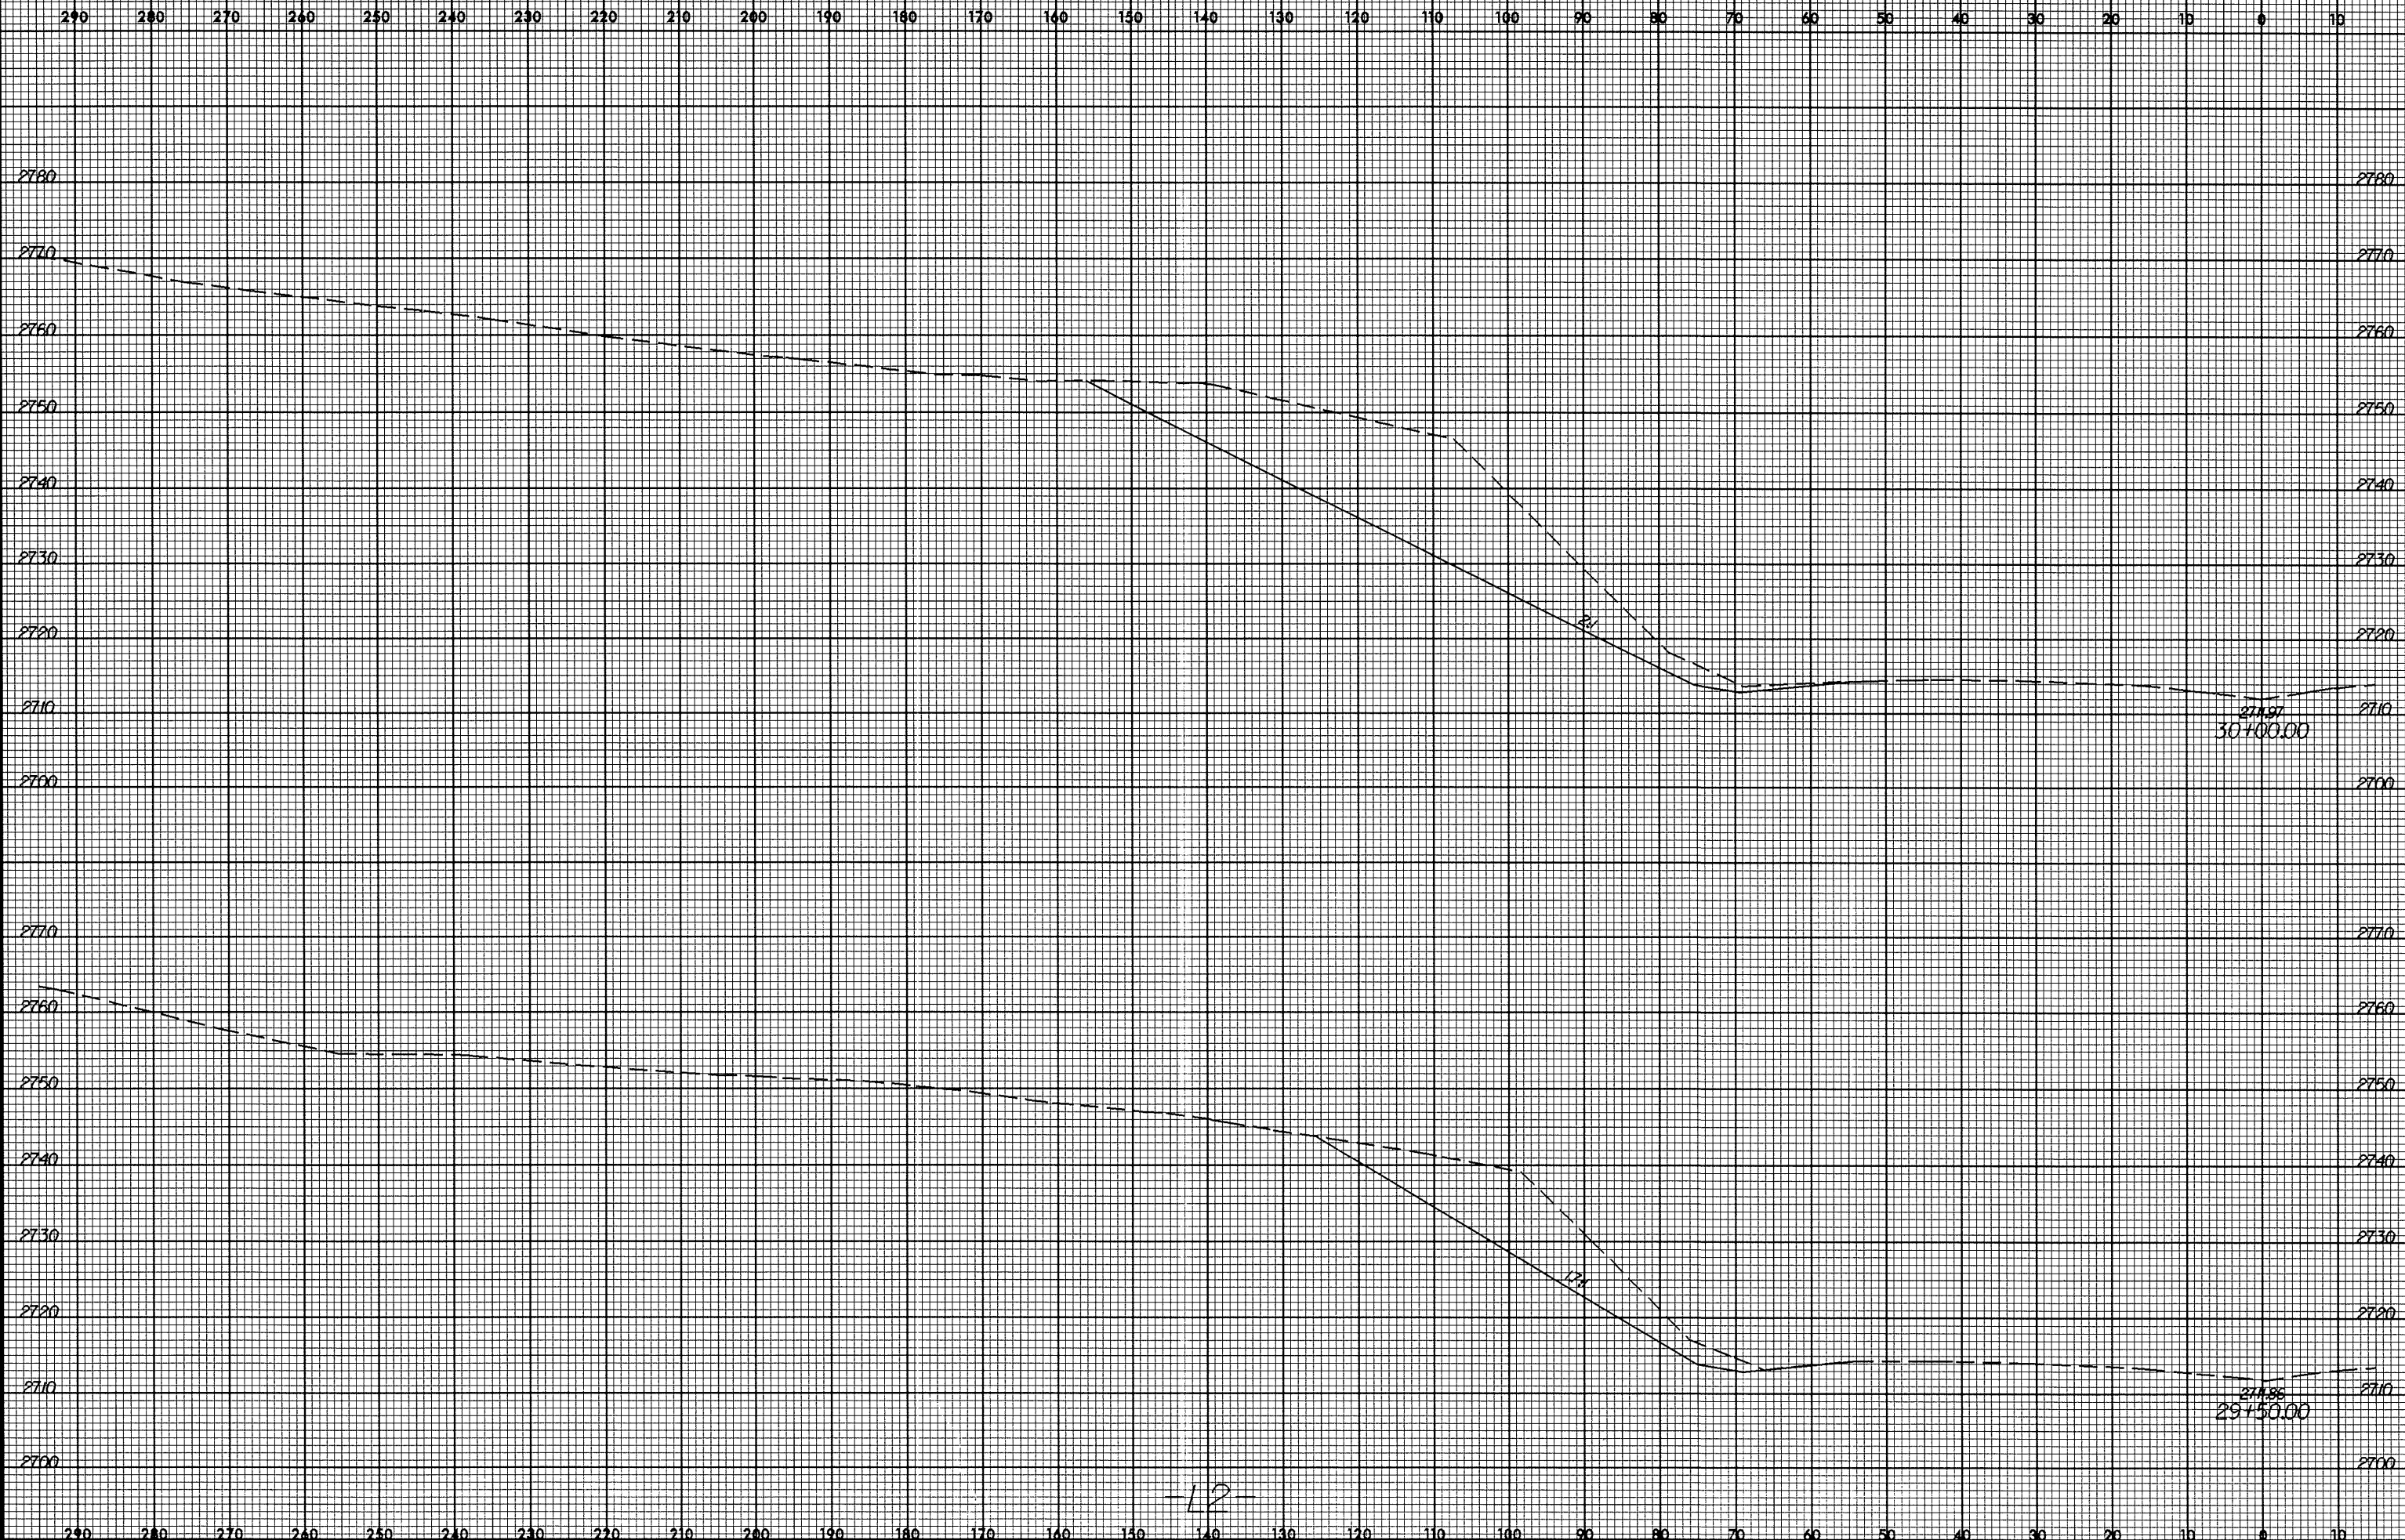

26-MAY-2005 13:50
F:\Roadway\XSE\4733_rdy_xpl_site2.dgn
SUSERRAME \$\$\$

-12-