


8/23/99



PROJ. REFERENCE NO.  
R-4733

SHEET NO.  
X-22

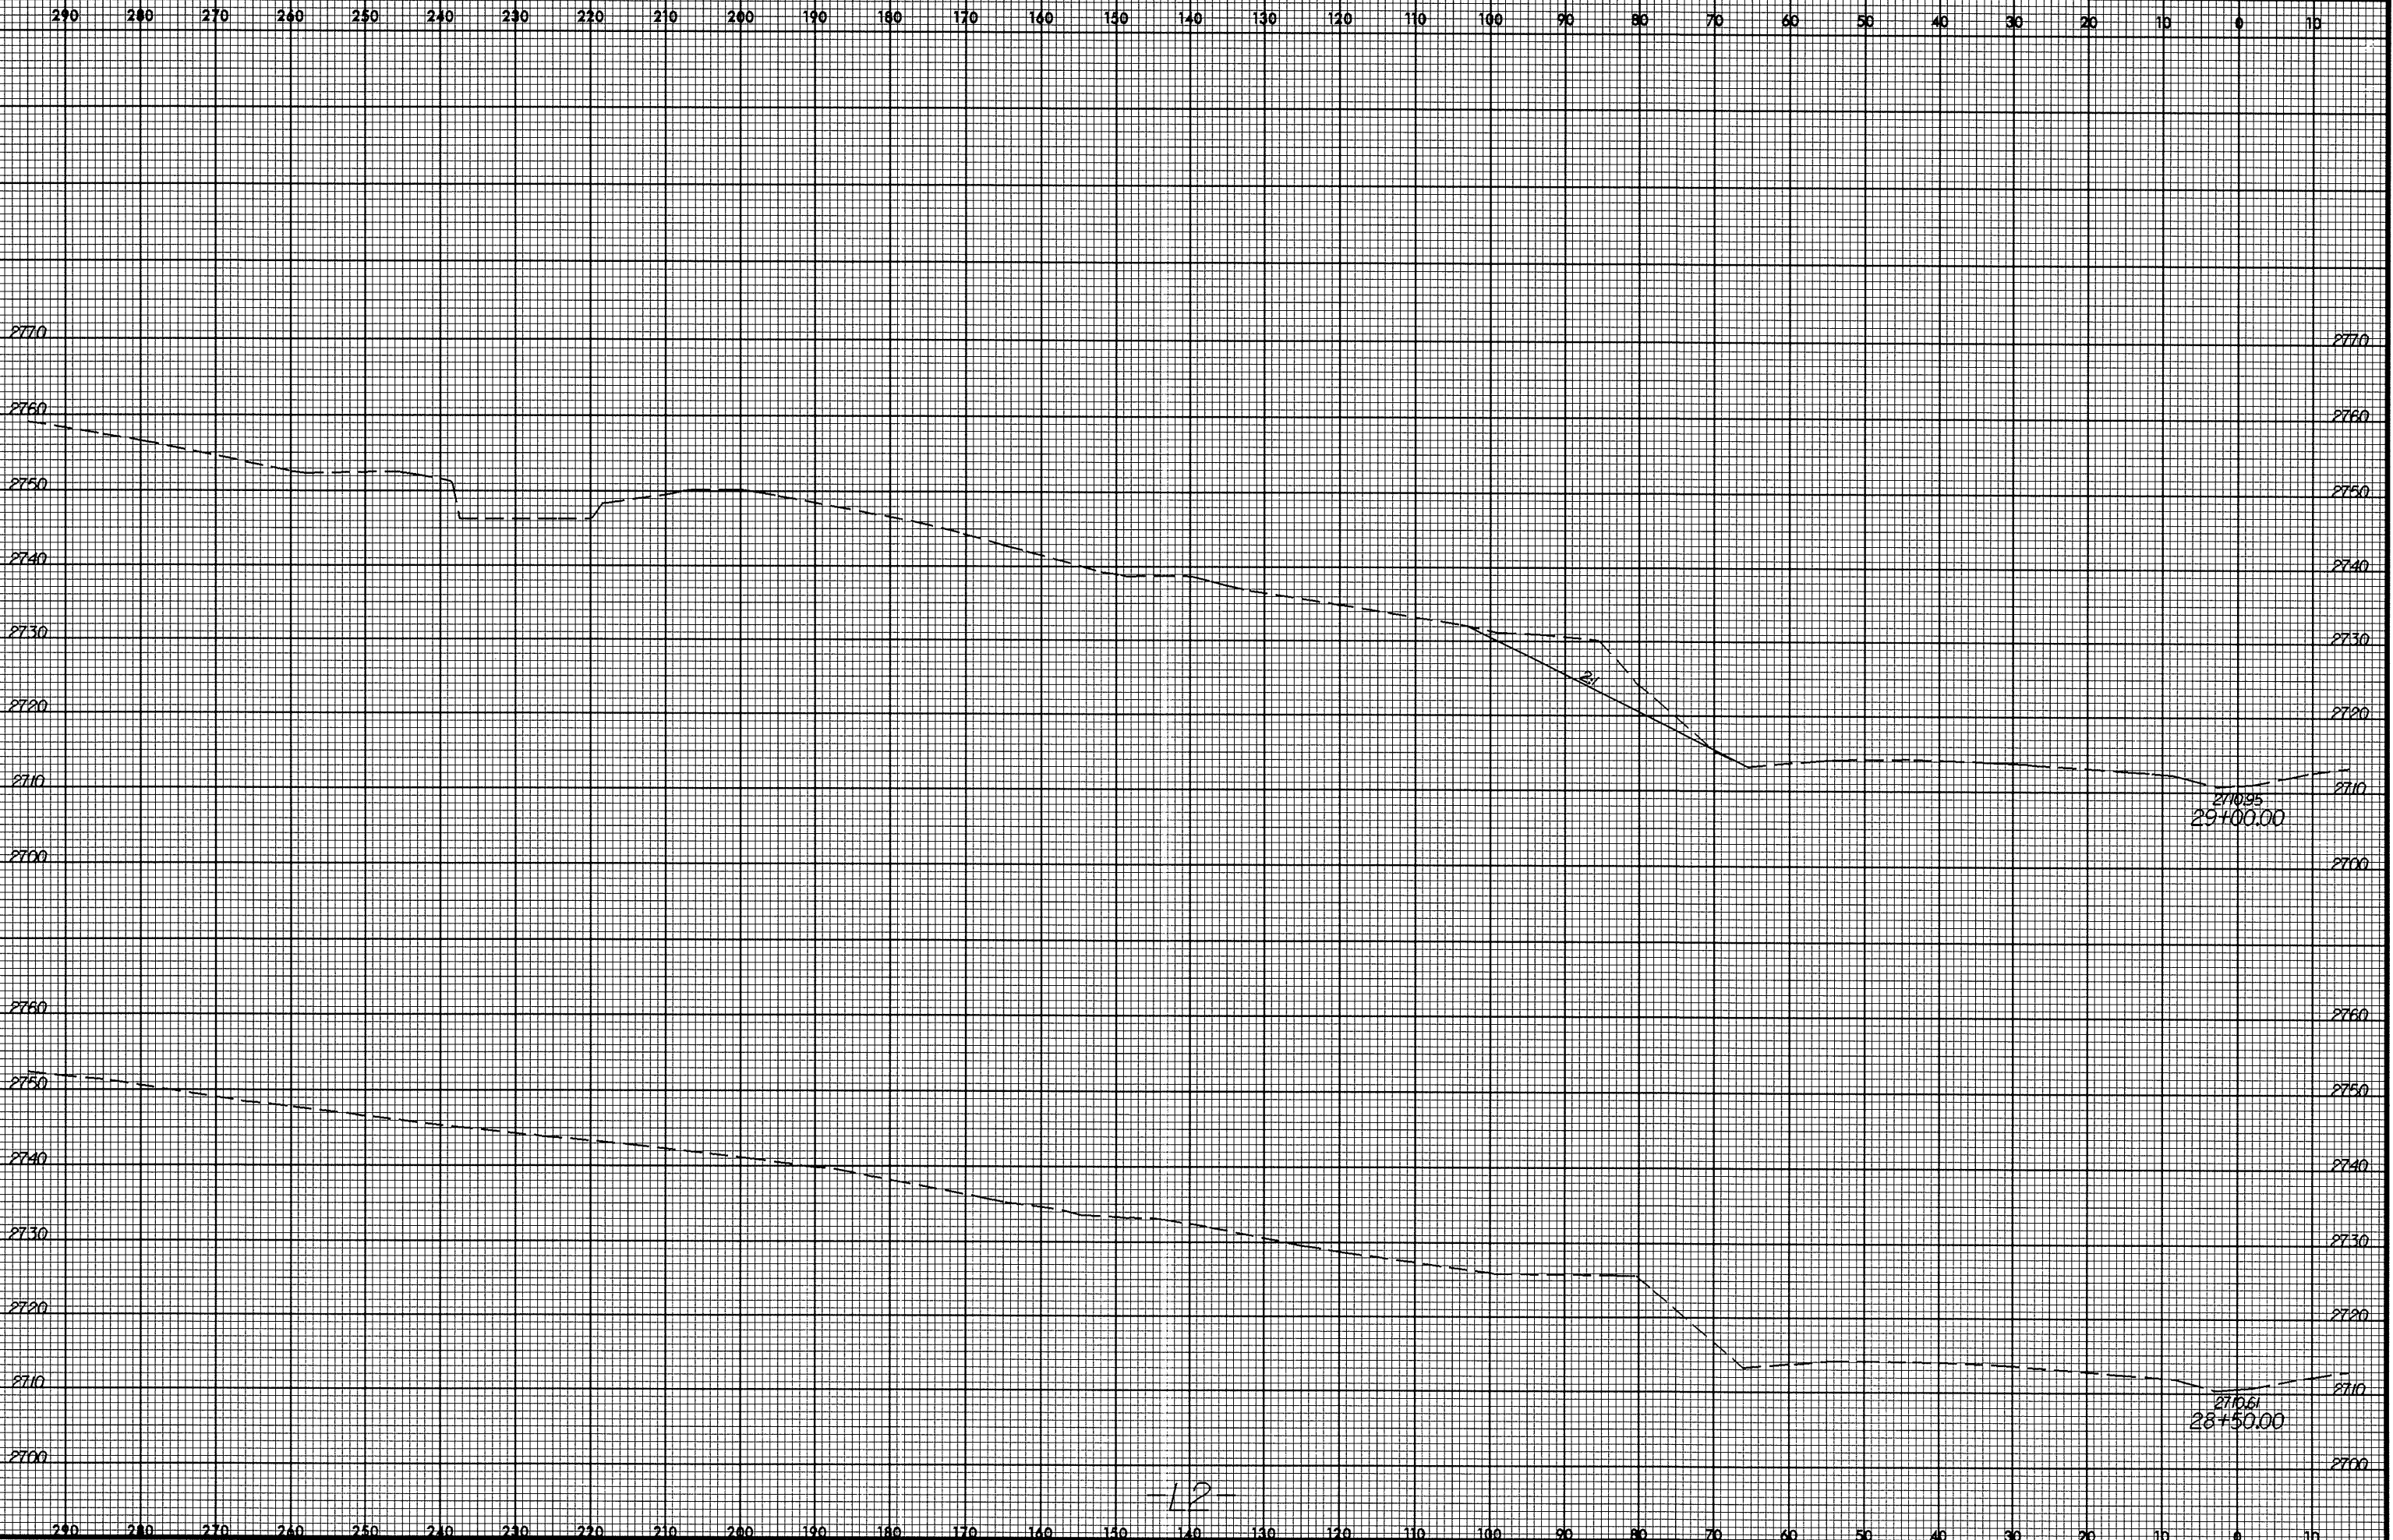

26-MAY-2005 13:50  
R:\Roadway\XSCAR\4733-rdy-xpl.site2.dgn  
\$\$\$USERNAME\$\$\$