


8/23/99

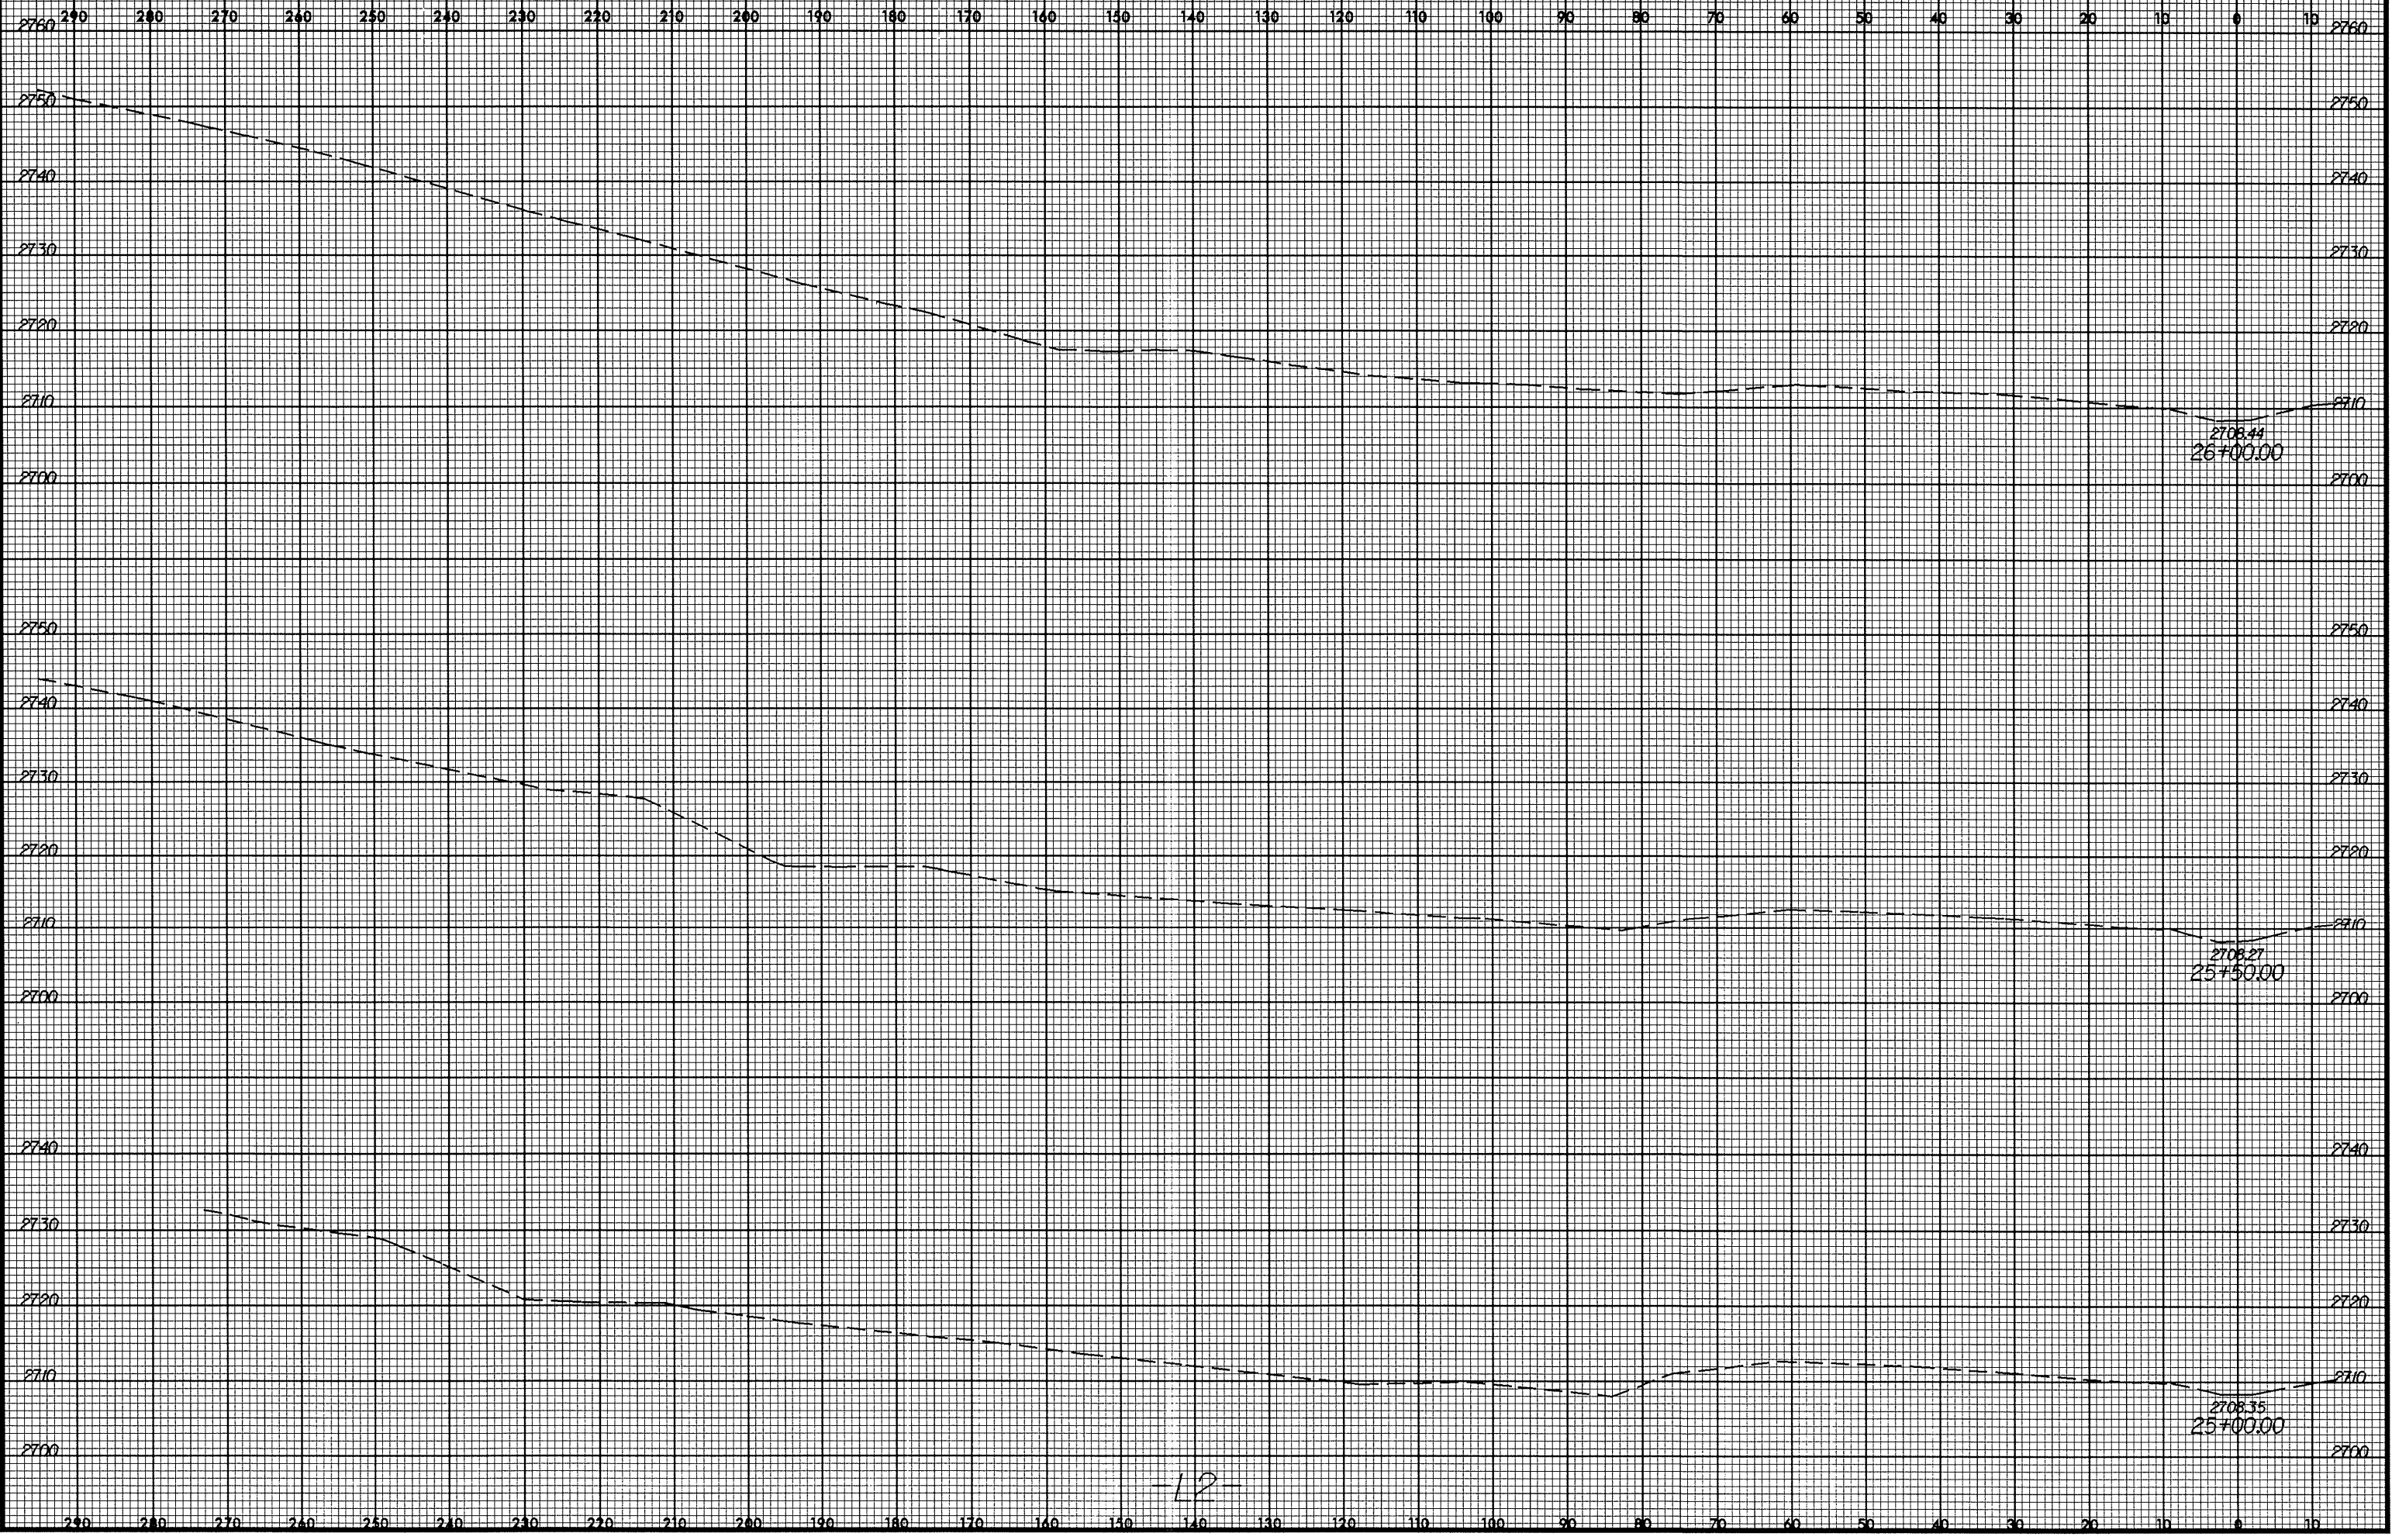

26-MAY-2005 13:50
R:\Roadway\XSC\4733_rdy_rpl_site2.dgn
USER:NAME