




PROJ. REFERENCE NO.
R-4733

SHEET NO.
X-11

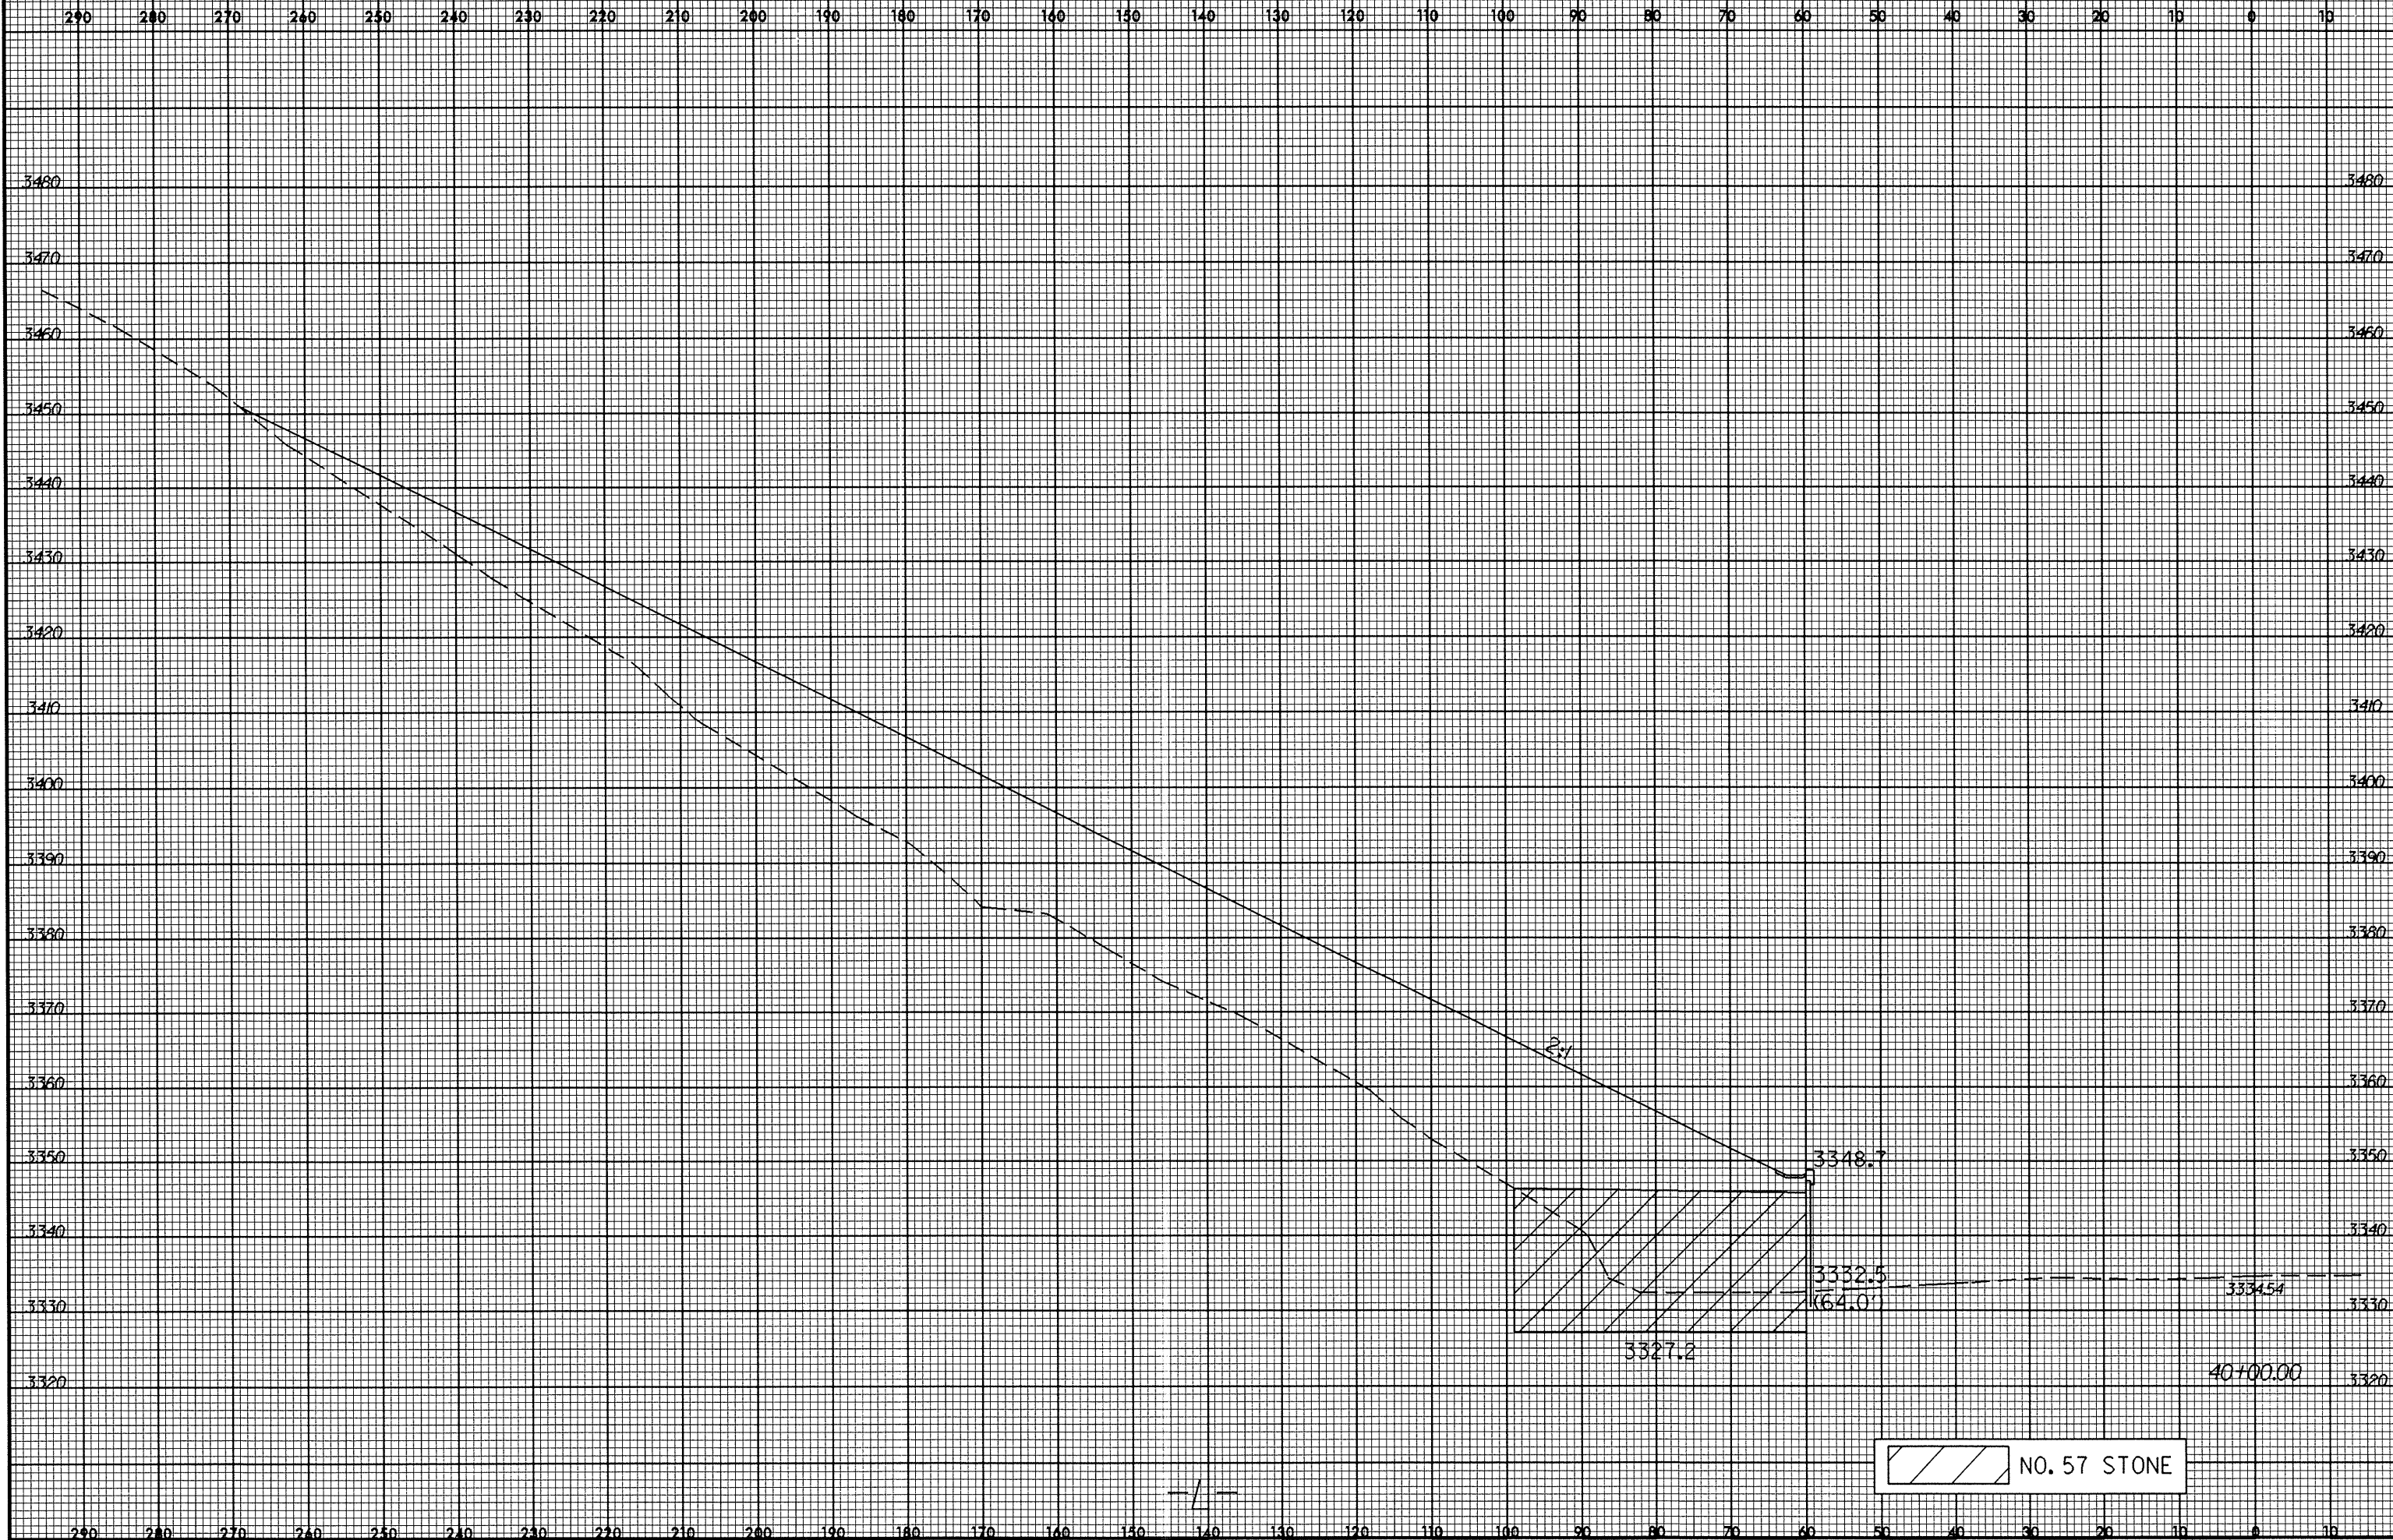

2:1


3348.7

3332.5

(64.0')

3334.54

3327.2

 NO. 57 STONE

