

LONG CHORD LAYOUT


- ANGLES**  
deg. min. sec.
- ① 90°-00'-00" TO LONG CHORD
  - ② 87°-53'-17" TO SHORT CHORD
  - ③ 90°-16'-32" TO SHORT CHORD
  - ④ 92°-23'-14" TO SHORT CHORD
  - ⑤ 3°-18'-20"

PROJECT NO. B-3877  
NASH COUNTY  
 STATION: 25+80.65 -L-

SHEET 3 OF 4

STATE OF NORTH CAROLINA  
 DEPARTMENT OF TRANSPORTATION  
 RALEIGH

GENERAL DRAWING FOR  
 BRIDGE OVER  
 TURKEY CREEK  
 ON SR 1101 BETWEEN  
 SR 1100 AND SR 1111

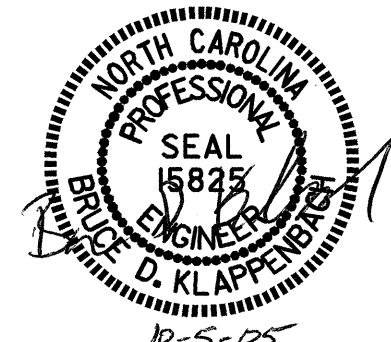

DRAWN BY : M. G. SHAIKH DATE : 02/03/05  
 CHECKED BY : B. D. KLAPPENBACH DATE : 07/08/05

REVISIONS						SHEET NO.
NO.	BY:	DATE:	NO.	BY:	DATE:	S-3
1			3			TOTAL SHEETS
2			4			33