

END BENT 1

BENT 1

BENT 2

END BENT 2


FOUNDATION LAYOUT

ALL PILES ARE HP 12 x 53 STEEL PILES.
BRACE PILES AT END BENTS ARE BATTERED 3 : 12.

PROJECT NO. B-3877
NASH COUNTY
STATION: 25+80.65 -L-

SHEET 2 OF 4

STATE OF NORTH CAROLINA
DEPARTMENT OF TRANSPORTATION
RALEIGH
GENERAL DRAWING FOR
BRIDGE OVER
TURKEY CREEK
ON SR 1101 BETWEEN
SR 1100 AND SR 1111

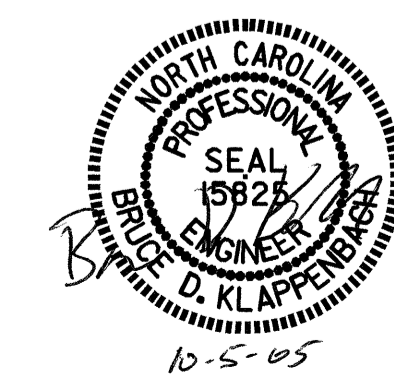

DRAWN BY : M. G. SHAIKH DATE : 02/04/05
CHECKED BY : B. D. KLAPPENBACH DATE : 07/18/05

REVISIONS						SHEET NO.
NO.	BY:	DATE:	NO.	BY:	DATE:	S-2
1			3			TOTAL SHEETS
2			4			33