


8/23/99

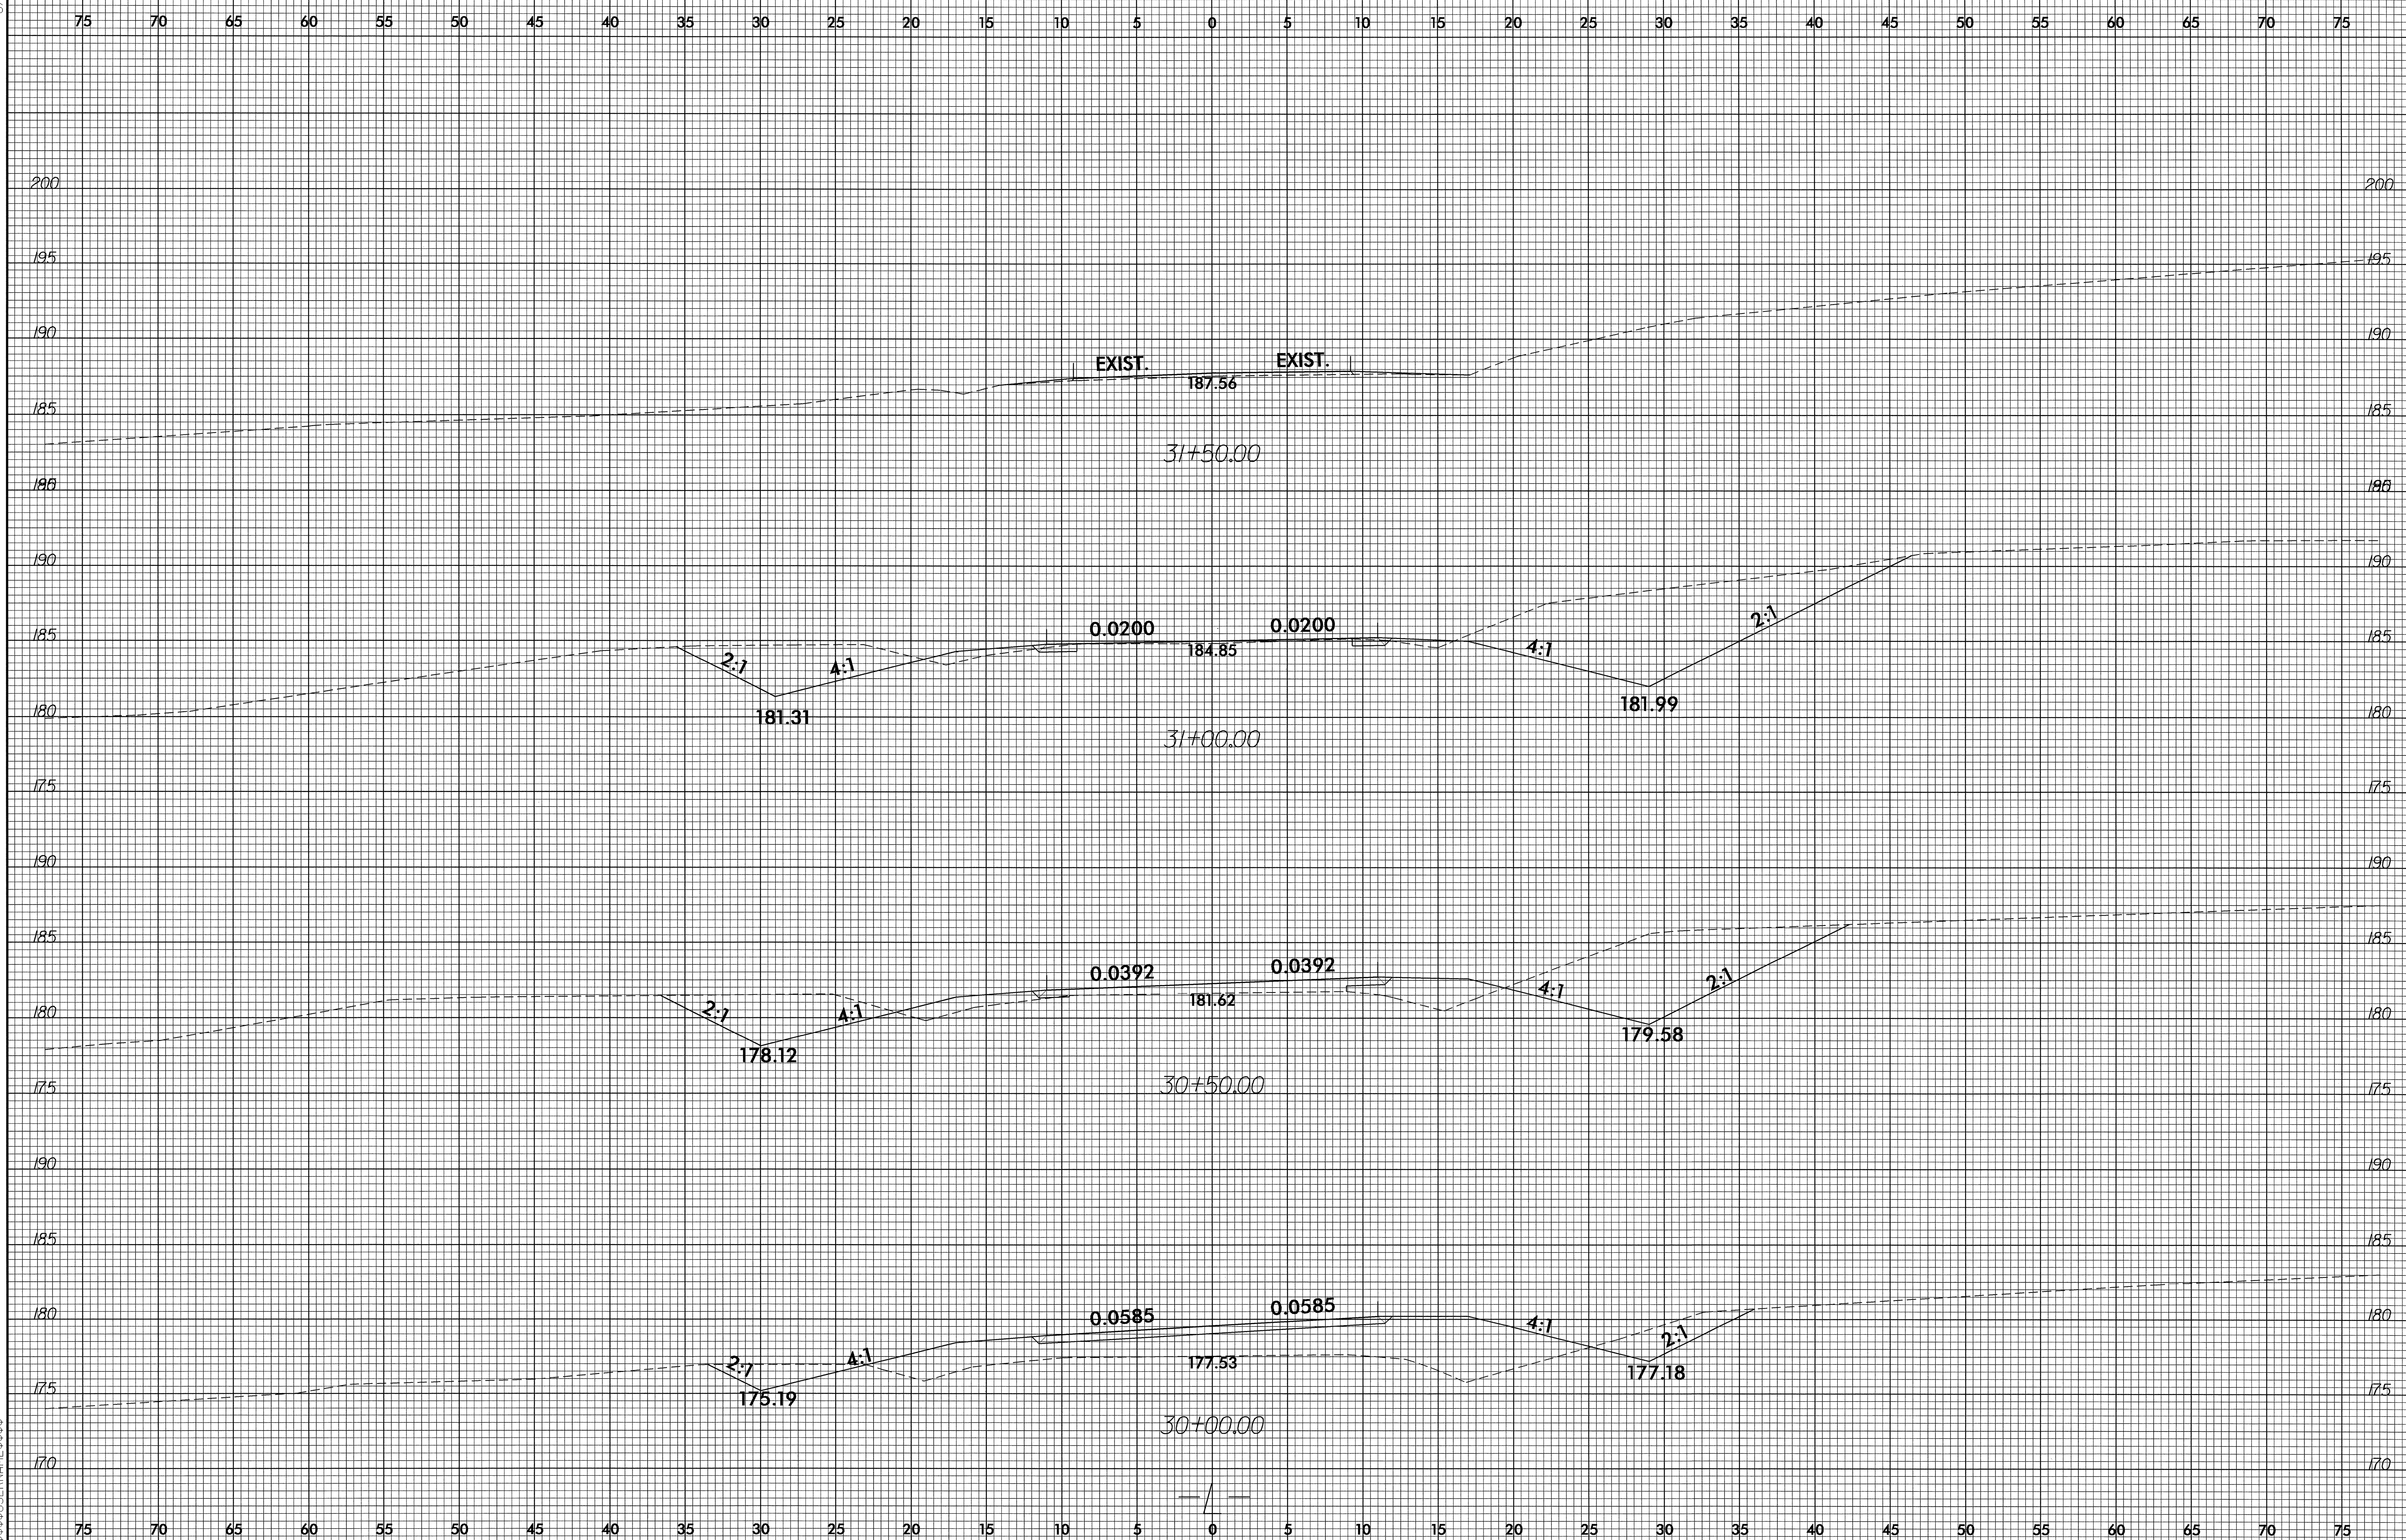

3-SEP-2005 14:24
P:\VCC\087744u.xpl.dgn
\$\$\$\$\$SERVNAME\$\$\$\$\$