


8/23/99

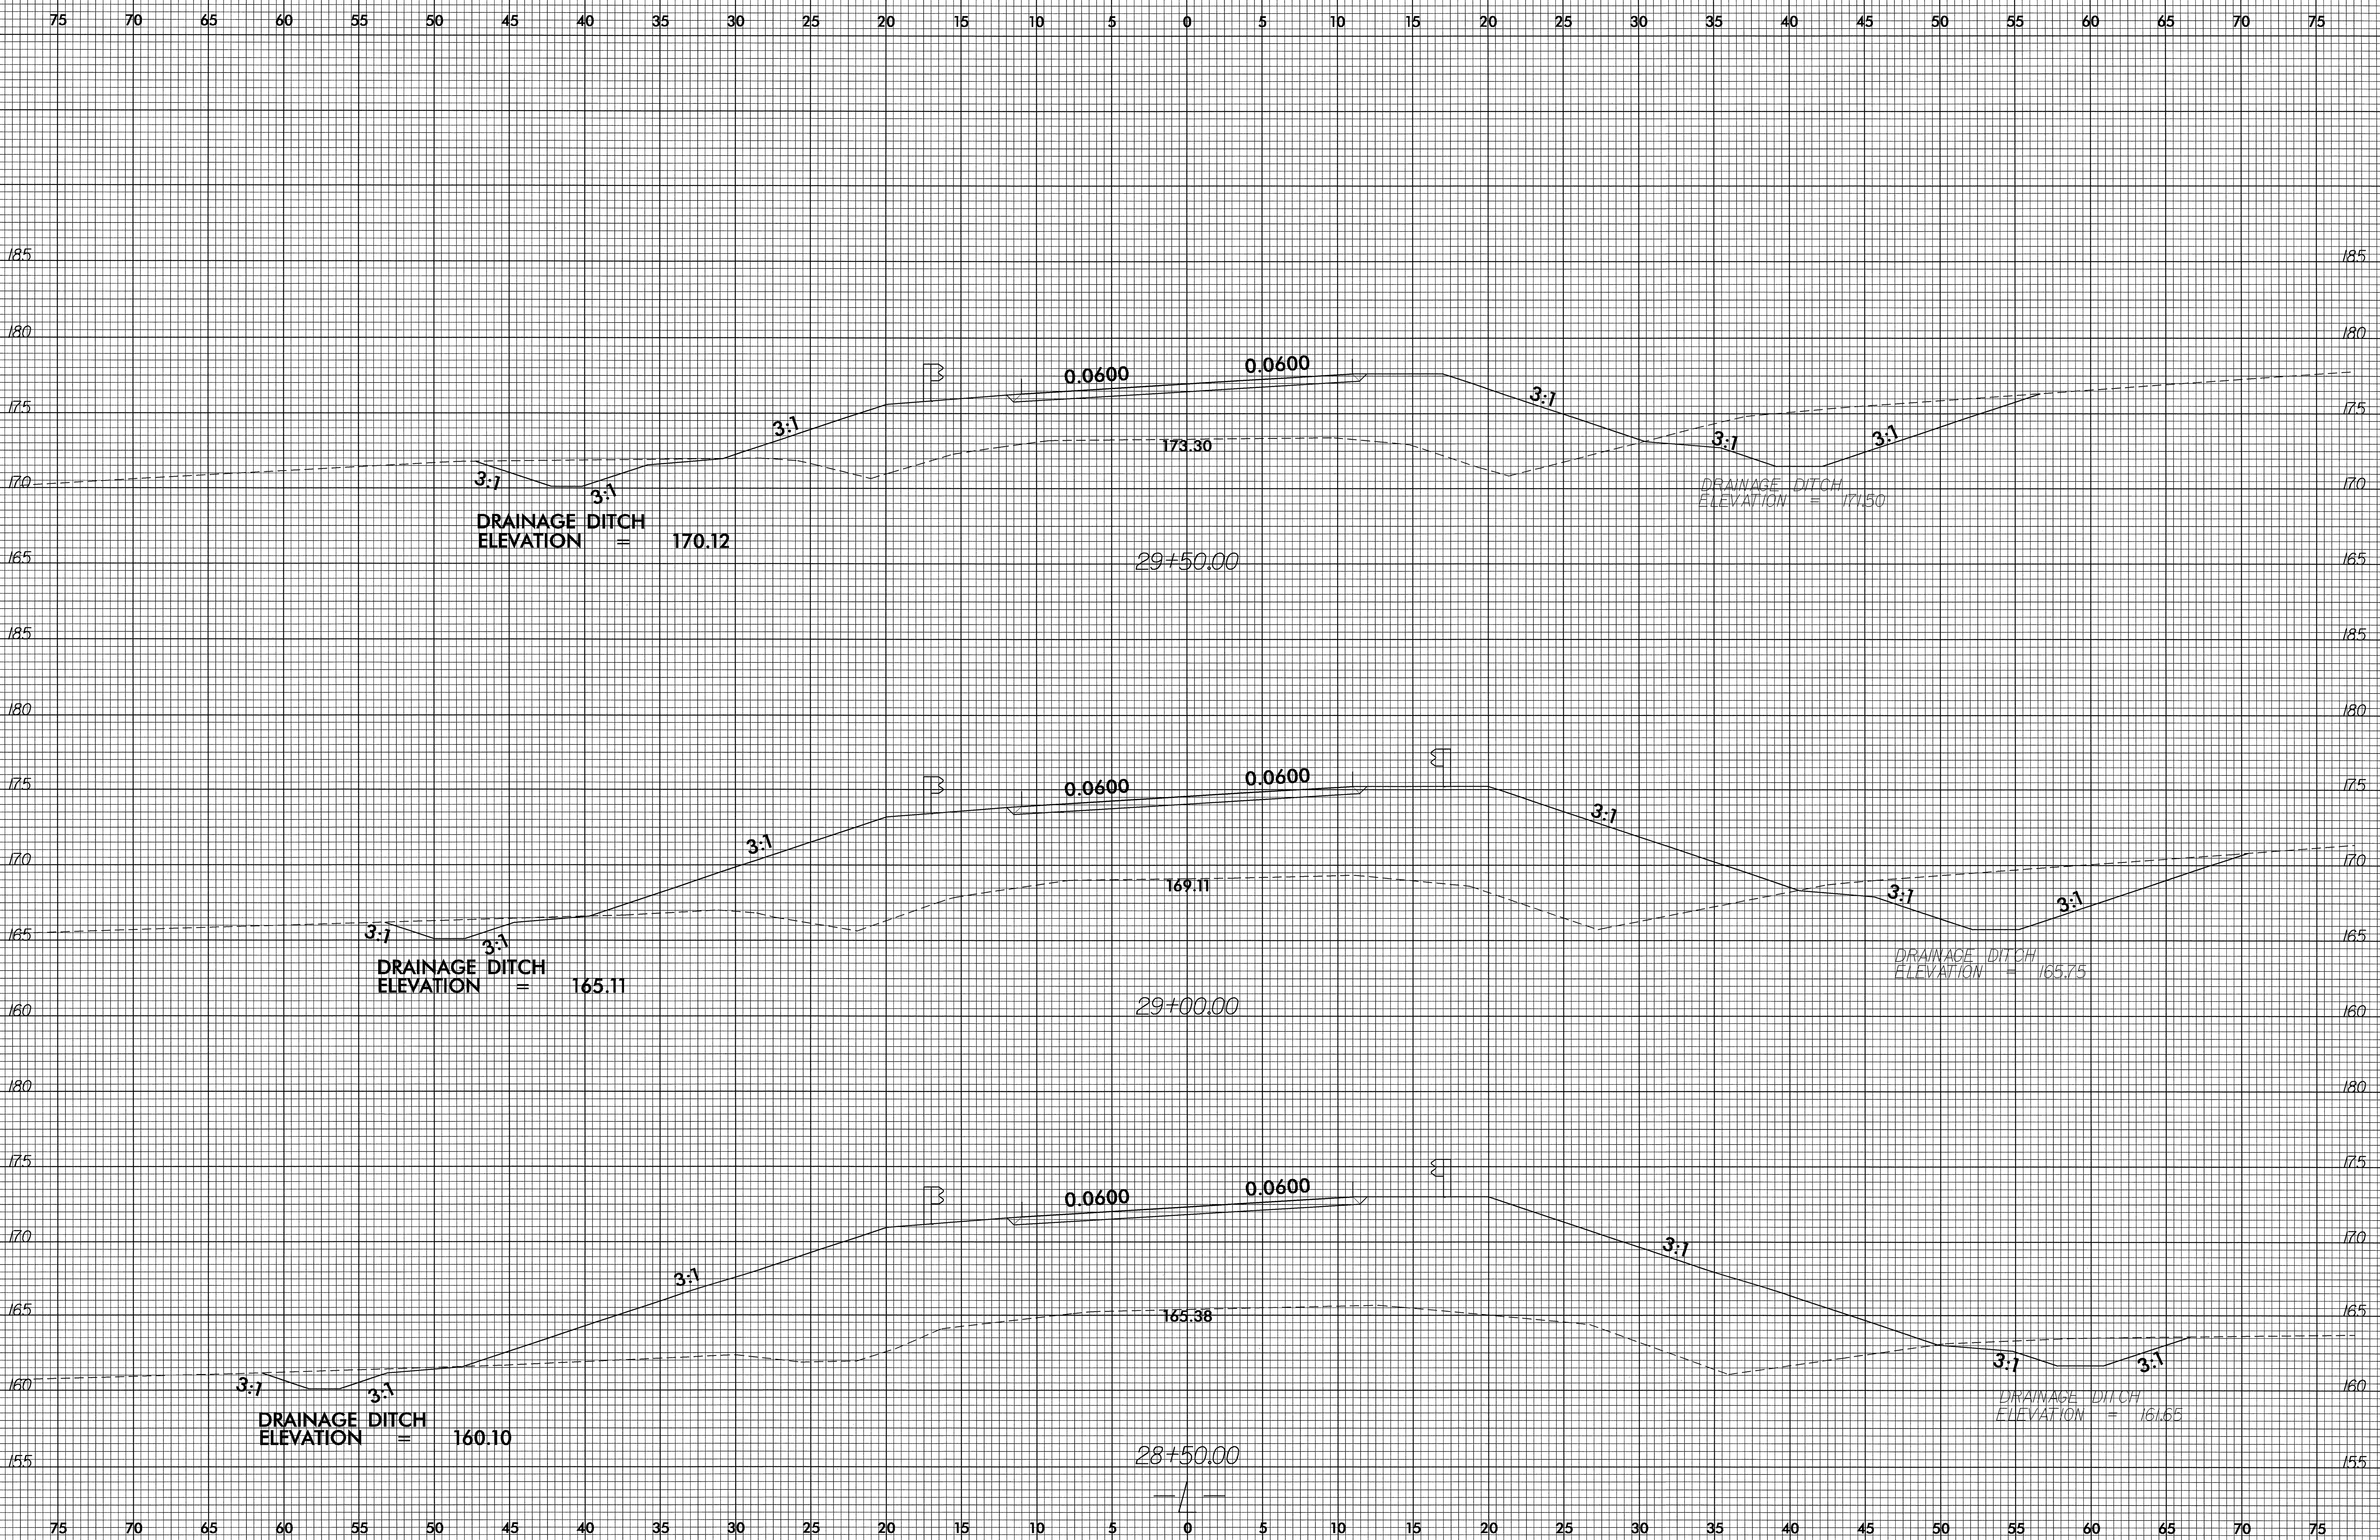

B:\SEP_2005\1424
P:\SSC\2007\124
3888\USER\NAME\SSS.dgn