


8/23/99

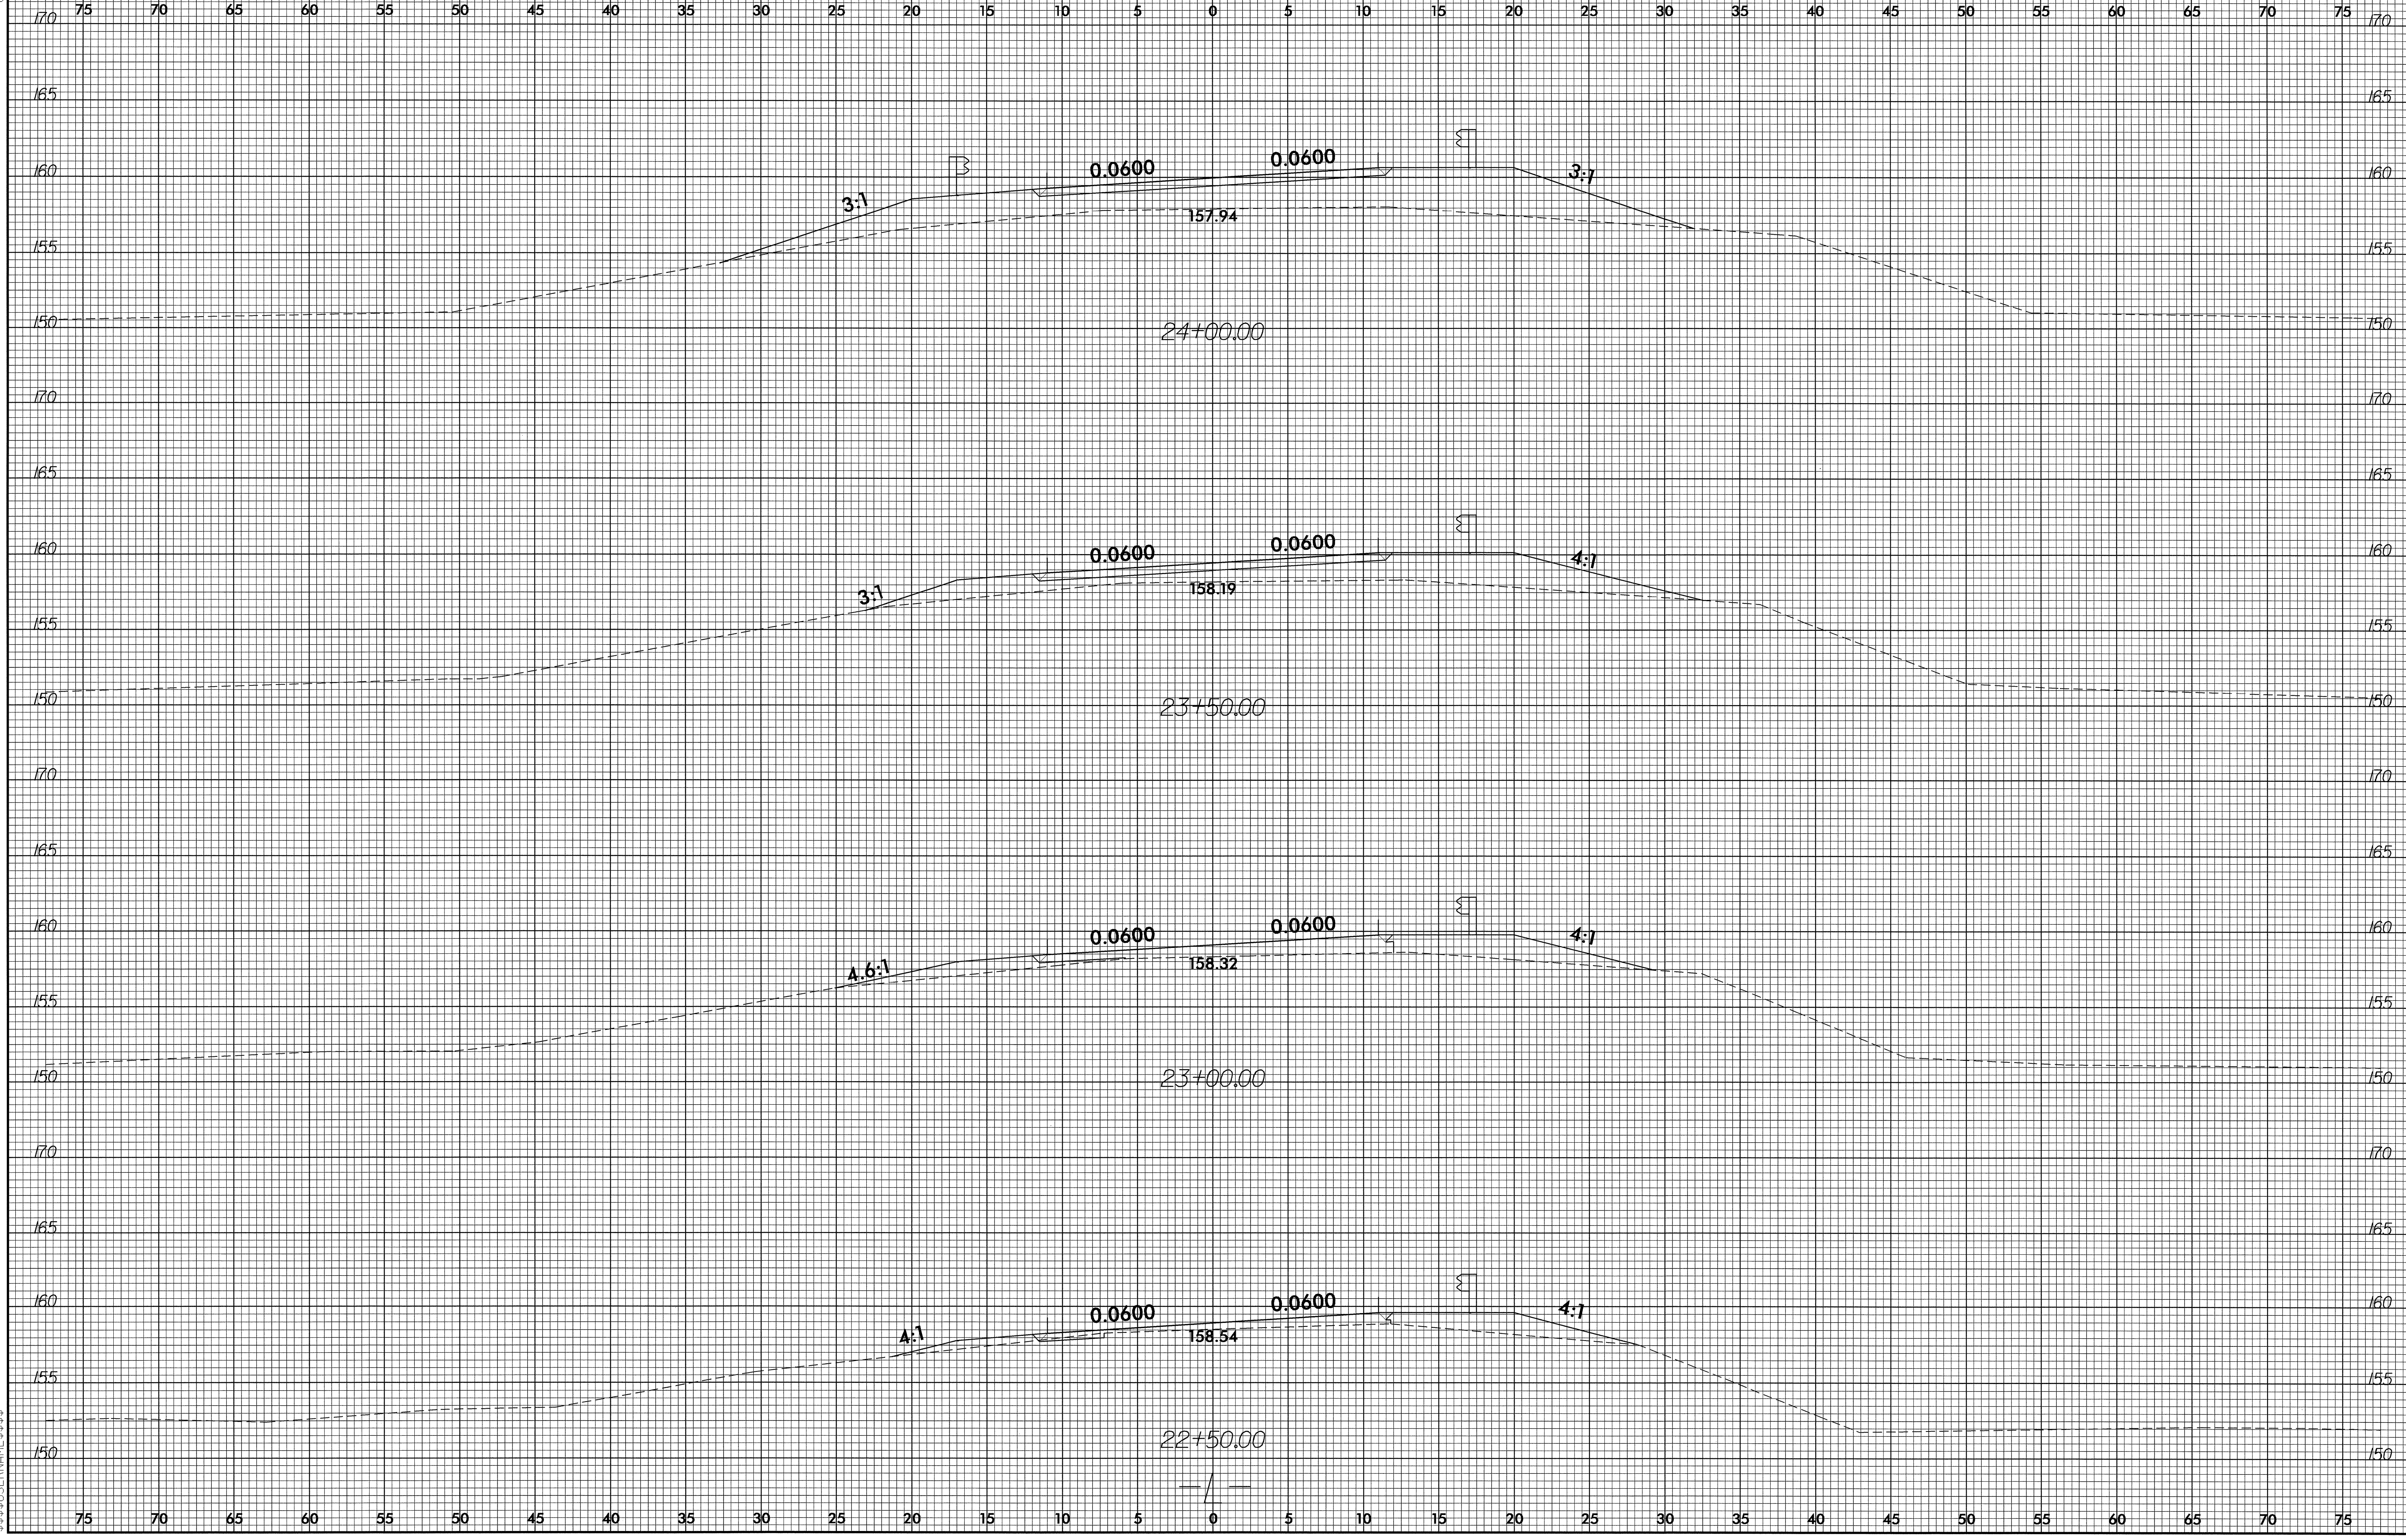

8/23/99  
I:\SEP-2005\1424  
R1\XSC0087  
\$\$\$\$USERNAME\$\$\$\$.dgn