


8/23/99

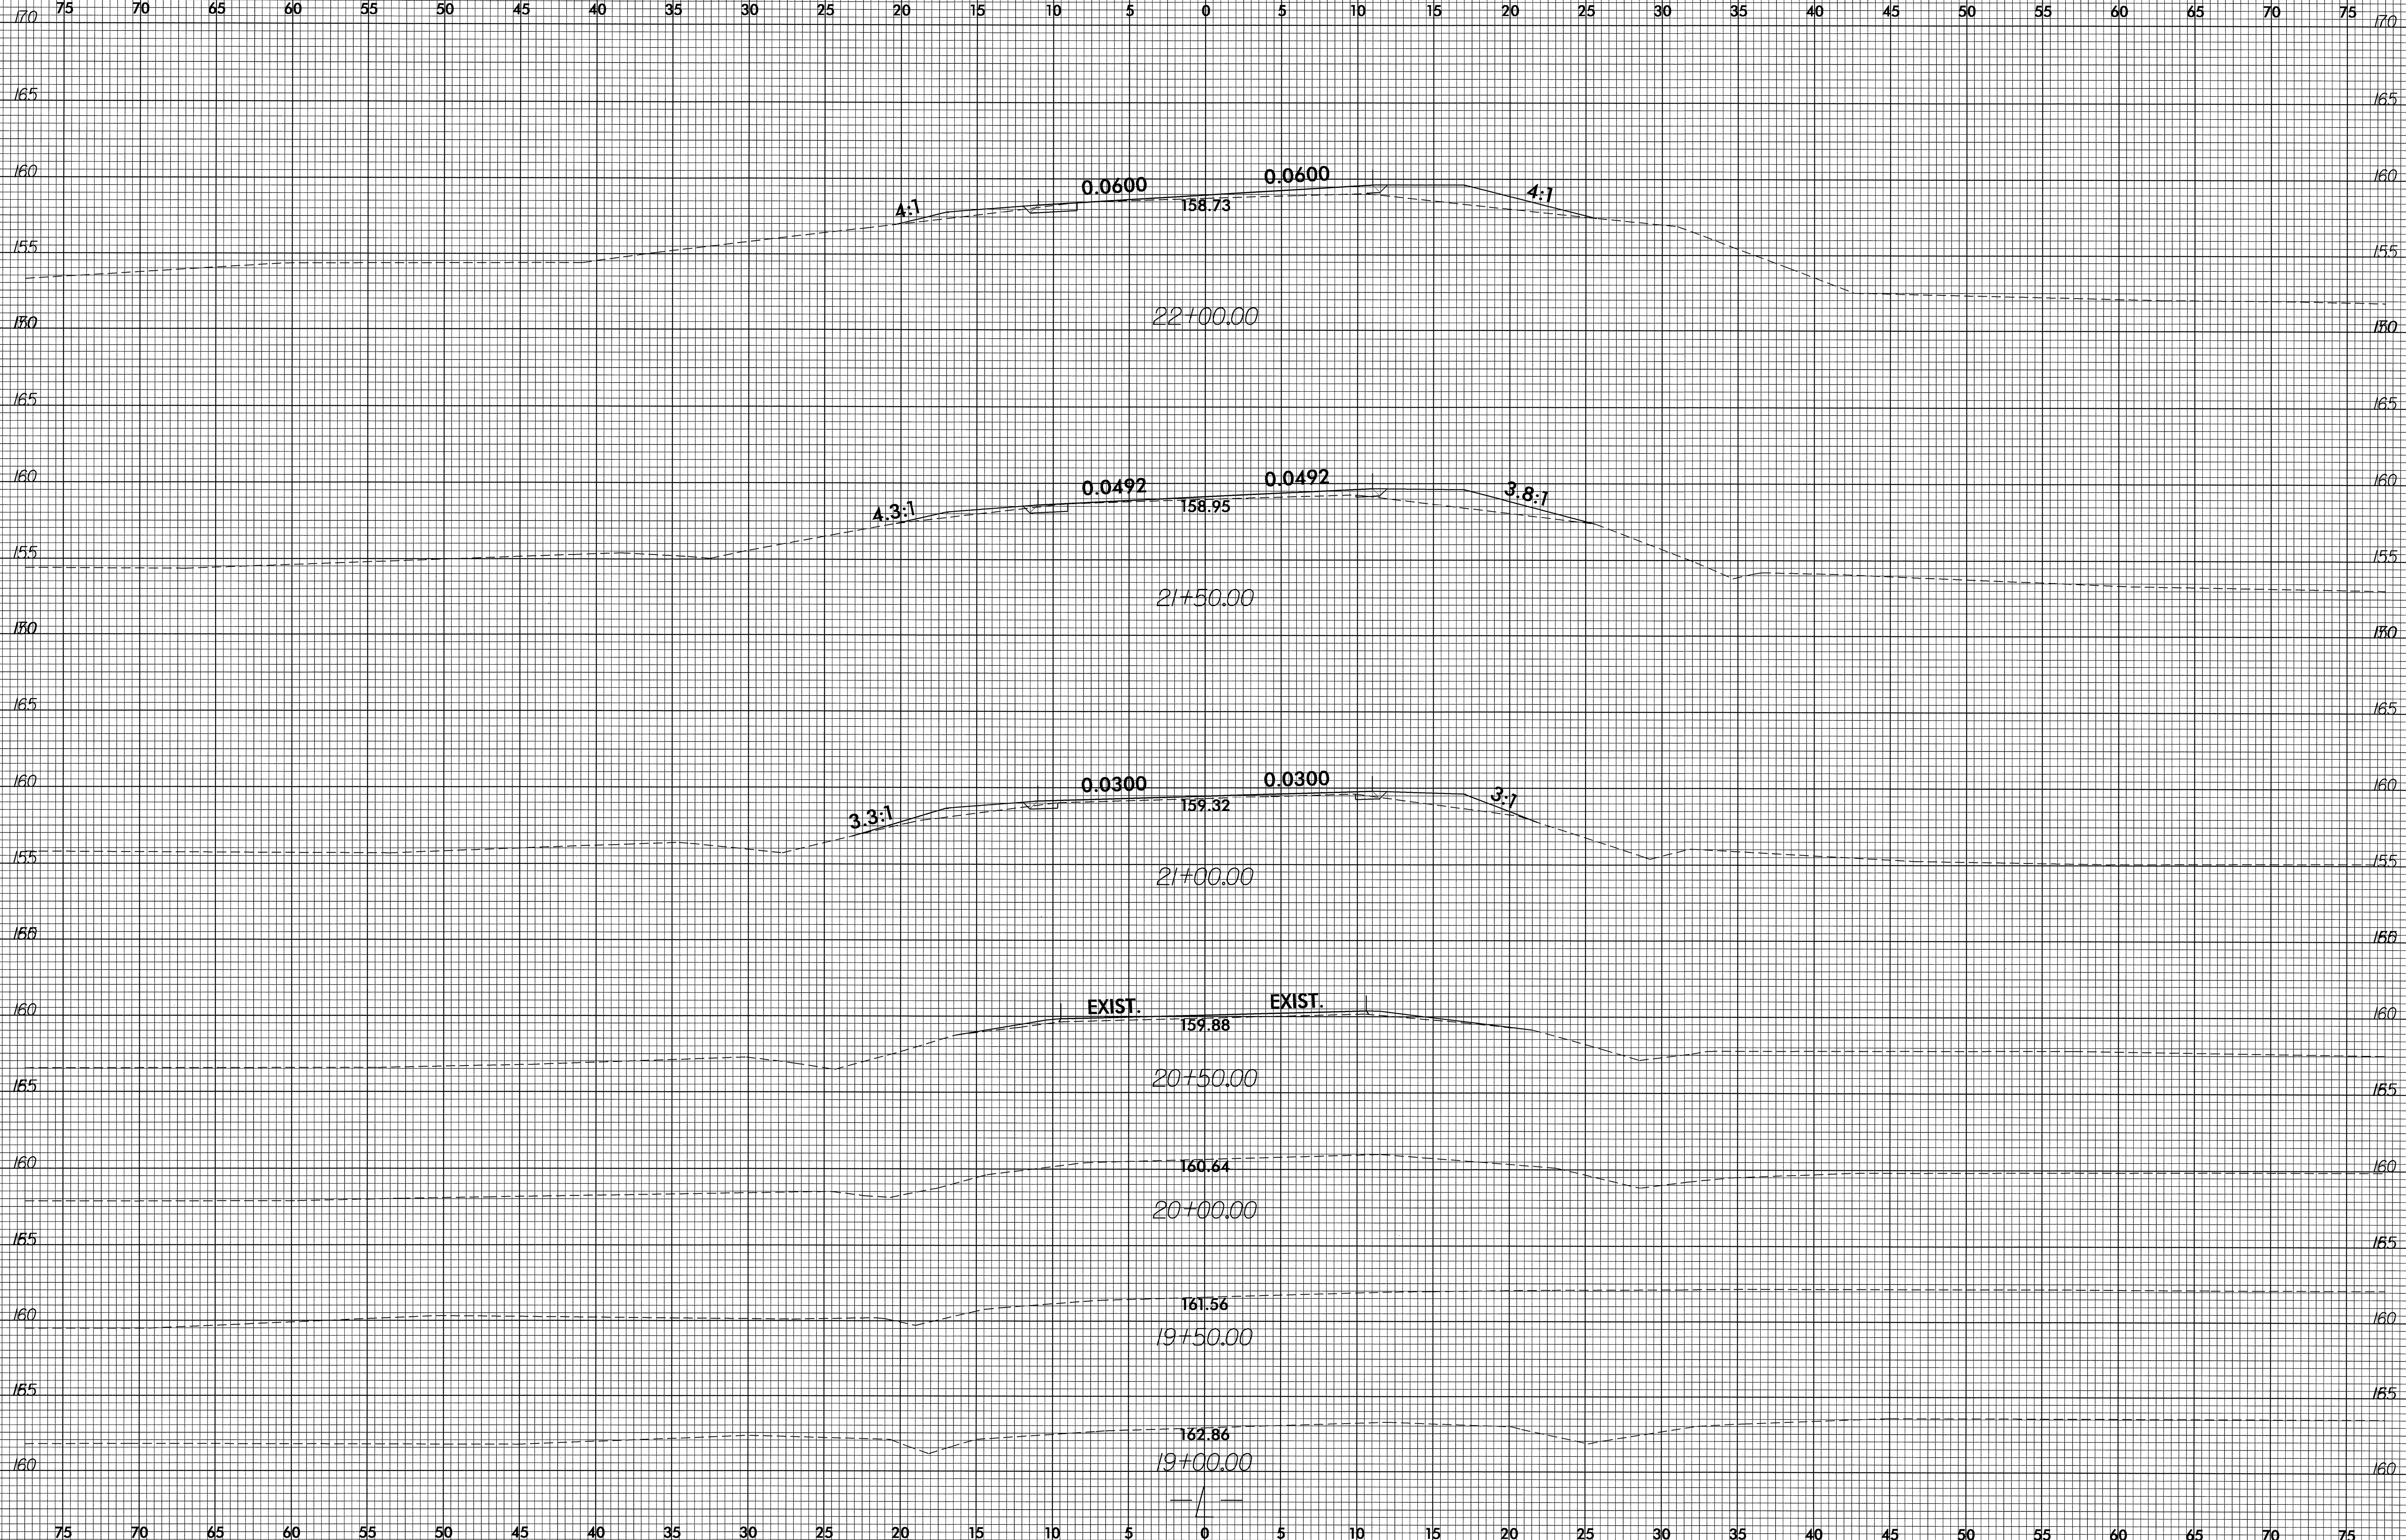

D:\SEP-2005\4124
R:\X\3\0\B3877\ME5333
B3877\ME5333