

STATE	PROJECT NO.	SHEET NO.	TOTAL SHEETS
N.C.	7CR.10011.6, ETC.	13	15



7CR.10011.6; 7CR.20011.6; 7CR.300101.6;
 7CR.300105.6; 7CR.300107.6; 7CR.300116.6;
 7CR.300123.6;

STATE OF NORTH CAROLINA
 DEPT. OF TRANSPORTATION
 DIVISION OF HIGHWAYS
 RALEIGH, N.C.


ENGLISH DETAIL DRAWING FOR
 RETROFITTING DETECTABLE WARNING DOMES
 ONTO EXISTING WHEELCHAIR RAMP
 CURB CUT

STATE OF NORTH CAROLINA
 DEPT. OF TRANSPORTATION
 DIVISION OF HIGHWAYS
 RALEIGH, N.C.

ENGLISH DETAIL DRAWING FOR
 RETROFITTING DETECTABLE WARNING DOMES
 ONTO EXISTING WHEELCHAIR RAMP
 CURB CUT

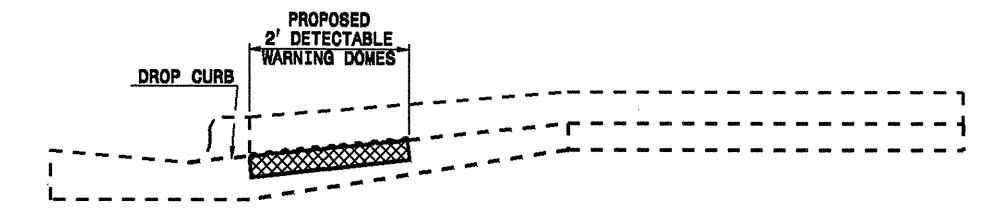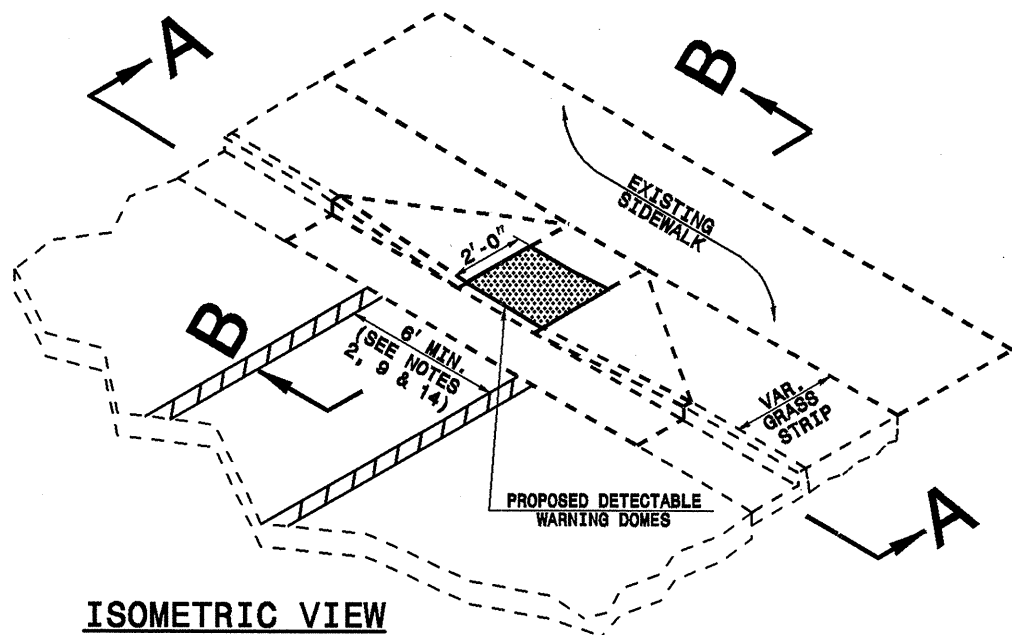


SECTION B-B

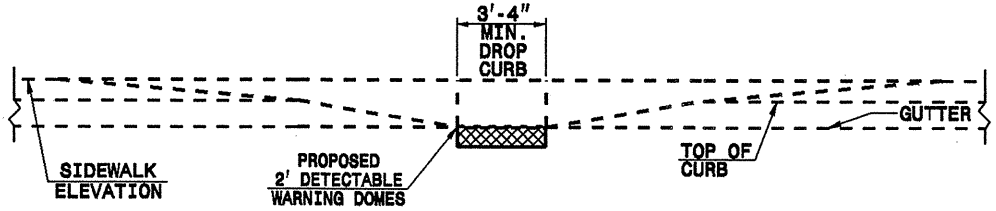


SECTION A-A

1. DETECTABLE WARNING DOMES SHALL COVER 2'-0" LENGTH AND FULL WIDTH OF THE RAMP FLOOR AS SHOWN ON THE DETAILS.
2. THE RAMP MAY BE YELLOW IN COLOR OR ANY COLOR WITH A 70% CONTRAST RATIO.

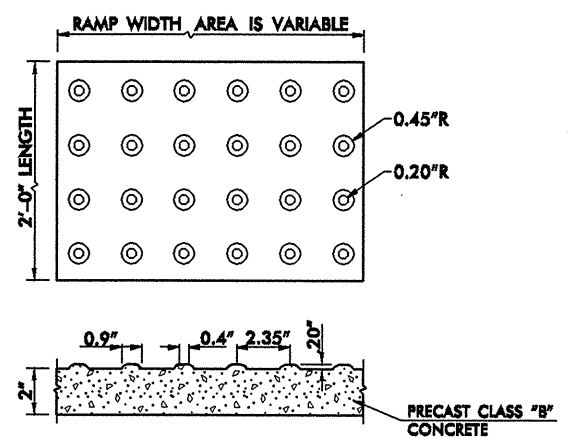


DETECTABLE WARNING DOMES

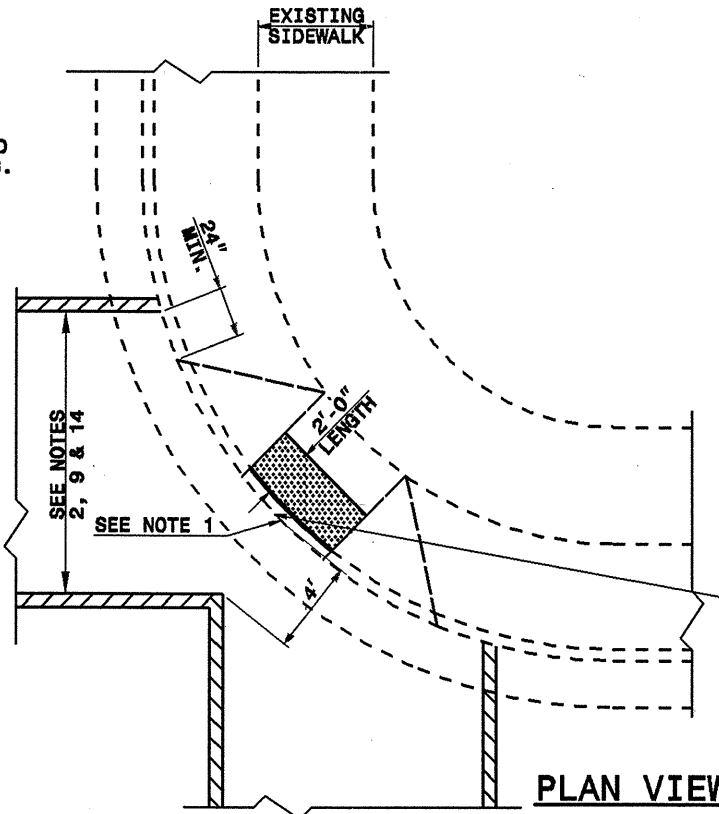

PLAN VIEW

DIAGONAL RAMP
 MAX. 25' RADII
 (60" MIN. FLOOR WIDTH)

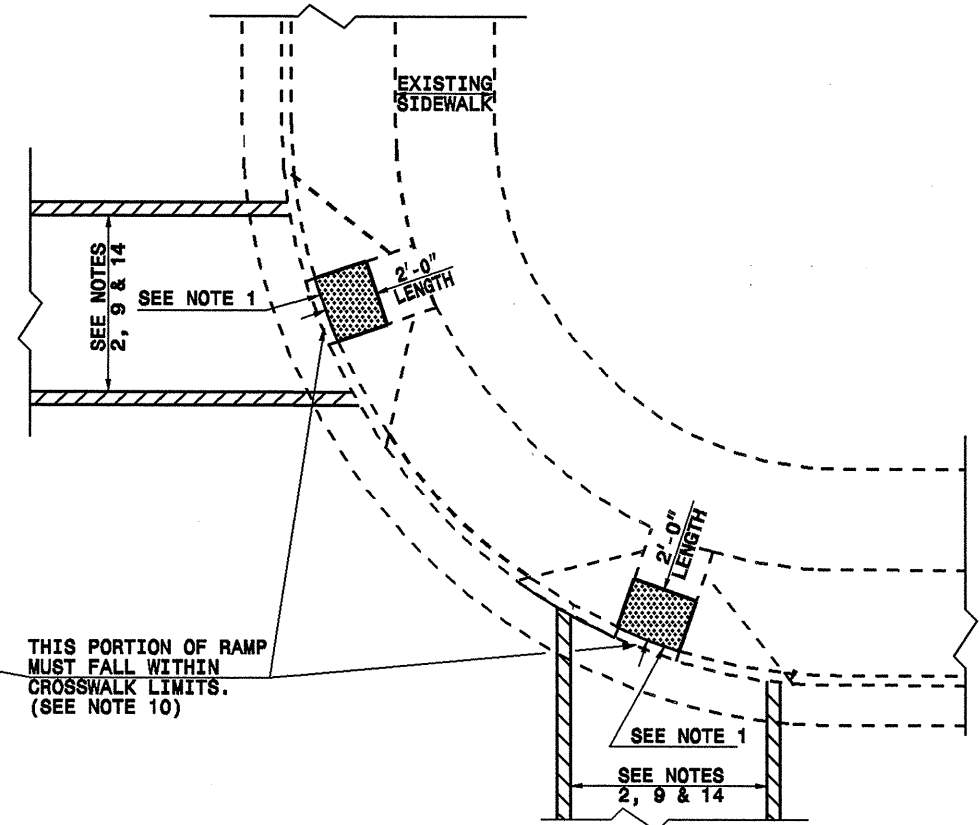

PLAN VIEW

DUAL RAMPS
 ANY RADII
 (40" MIN. FLOOR WIDTH)

03-NOV-2005 08:53
 resurfacing_division 7\7cr-10011.6,etc\wheelchair-21.dgn
 5/28/99