

STATE	PROJECT NO.	SHEET NO.	TOTAL SHEETS
N.C.	7CR.10011.6, ETC.	11	15


7CR.10011.6; 7CR.20011.6; 7CR.300101.6;
 7CR.300105.6; 7CR.300107.6; 7CR.300116.6;
 7CR.300123.6;

STATE OF NORTH CAROLINA
 DEPT. OF TRANSPORTATION
 DIVISION OF HIGHWAYS
 RALEIGH, N.C.

ENGLISH DETAIL DRAWING FOR
**WHEELCHAIR RAMP AND EXISTING SIDEWALK
 WITH GRASS STRIP**
 CURB CUT


STATE OF NORTH CAROLINA
 DEPT. OF TRANSPORTATION
 DIVISION OF HIGHWAYS
 RALEIGH, N.C.

ENGLISH DETAIL DRAWING FOR
**WHEELCHAIR RAMP AND EXISTING SIDEWALK
 WITH GRASS STRIP**
 CURB CUT

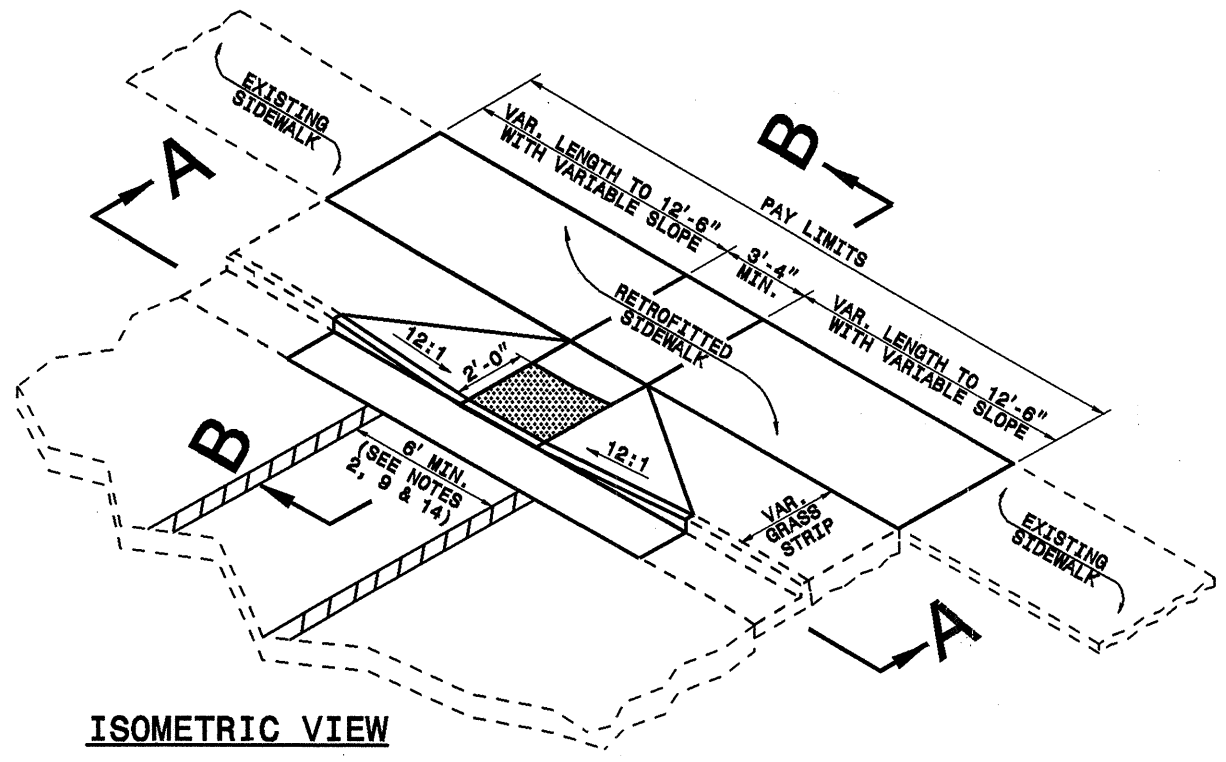


ISOMETRIC VIEW

1. DETECTABLE WARNING DOMES SHALL COVER 2'-0" LENGTH AND FULL WIDTH OF THE RAMP FLOOR AS SHOWN ON THE DETAILS.
2. THE RAMP MAY BE YELLOW IN COLOR OR ANY COLOR WITH A 70% CONTRAST RATIO.

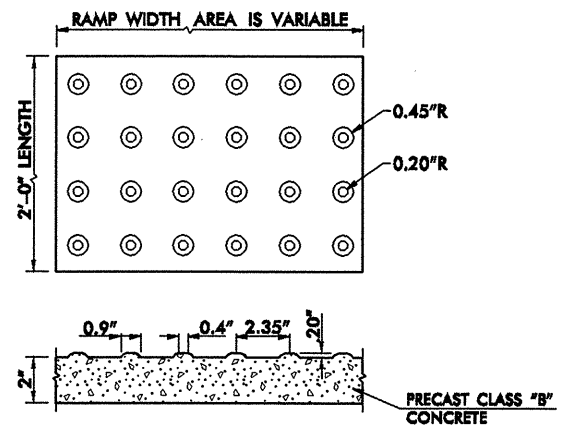


DETECTABLE WARNING DOMES

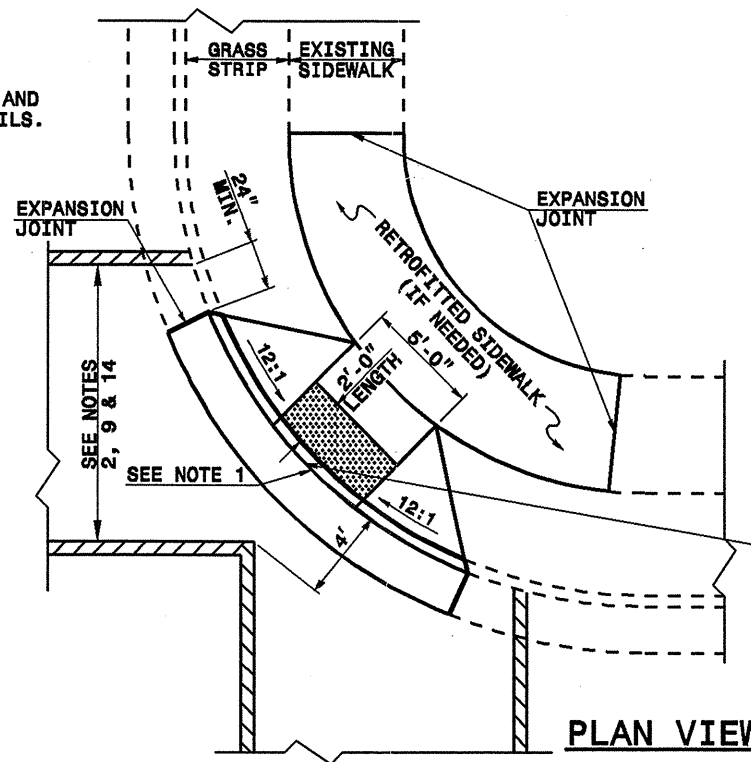


PLAN VIEW

DIAGONAL RAMP
 MAX. 25' RADII
 (60" MIN. FLOOR WIDTH)

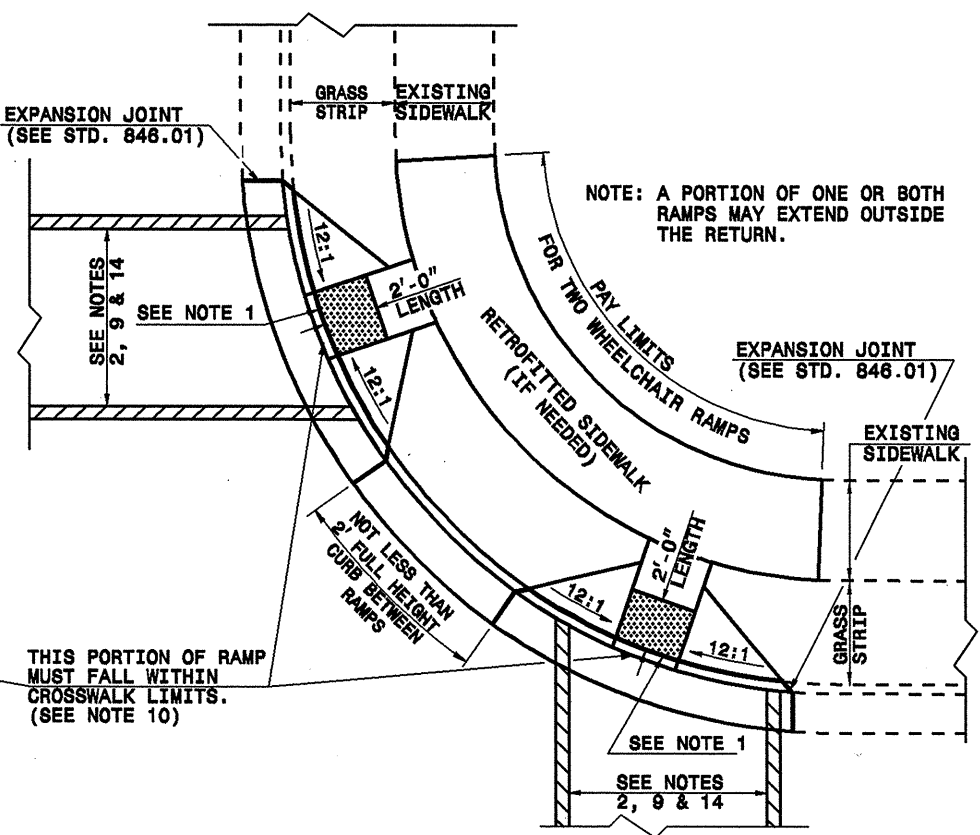


PLAN VIEW

DUAL RAMP
 ANY RADII
 (40" MIN. FLOOR WIDTH)

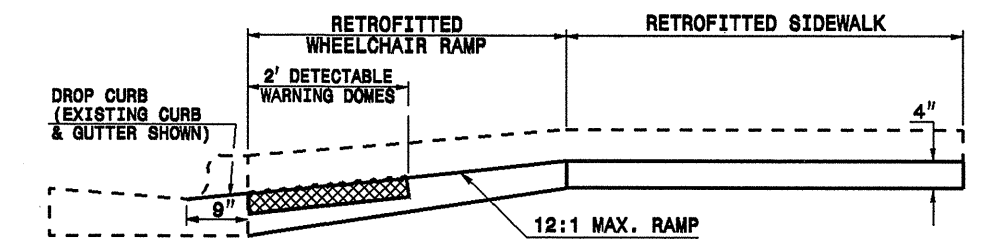

SECTION B-B

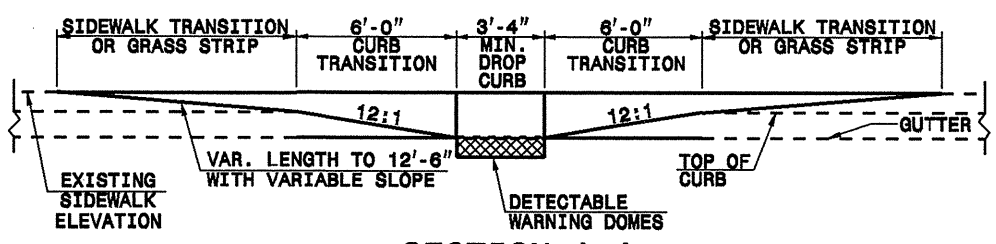

SECTION A-A

5/28/99

03-NOV-2005 08:52
 resurfacing\p...division 7\7cr-10011.6,etc\wheelchair-21.dgn