
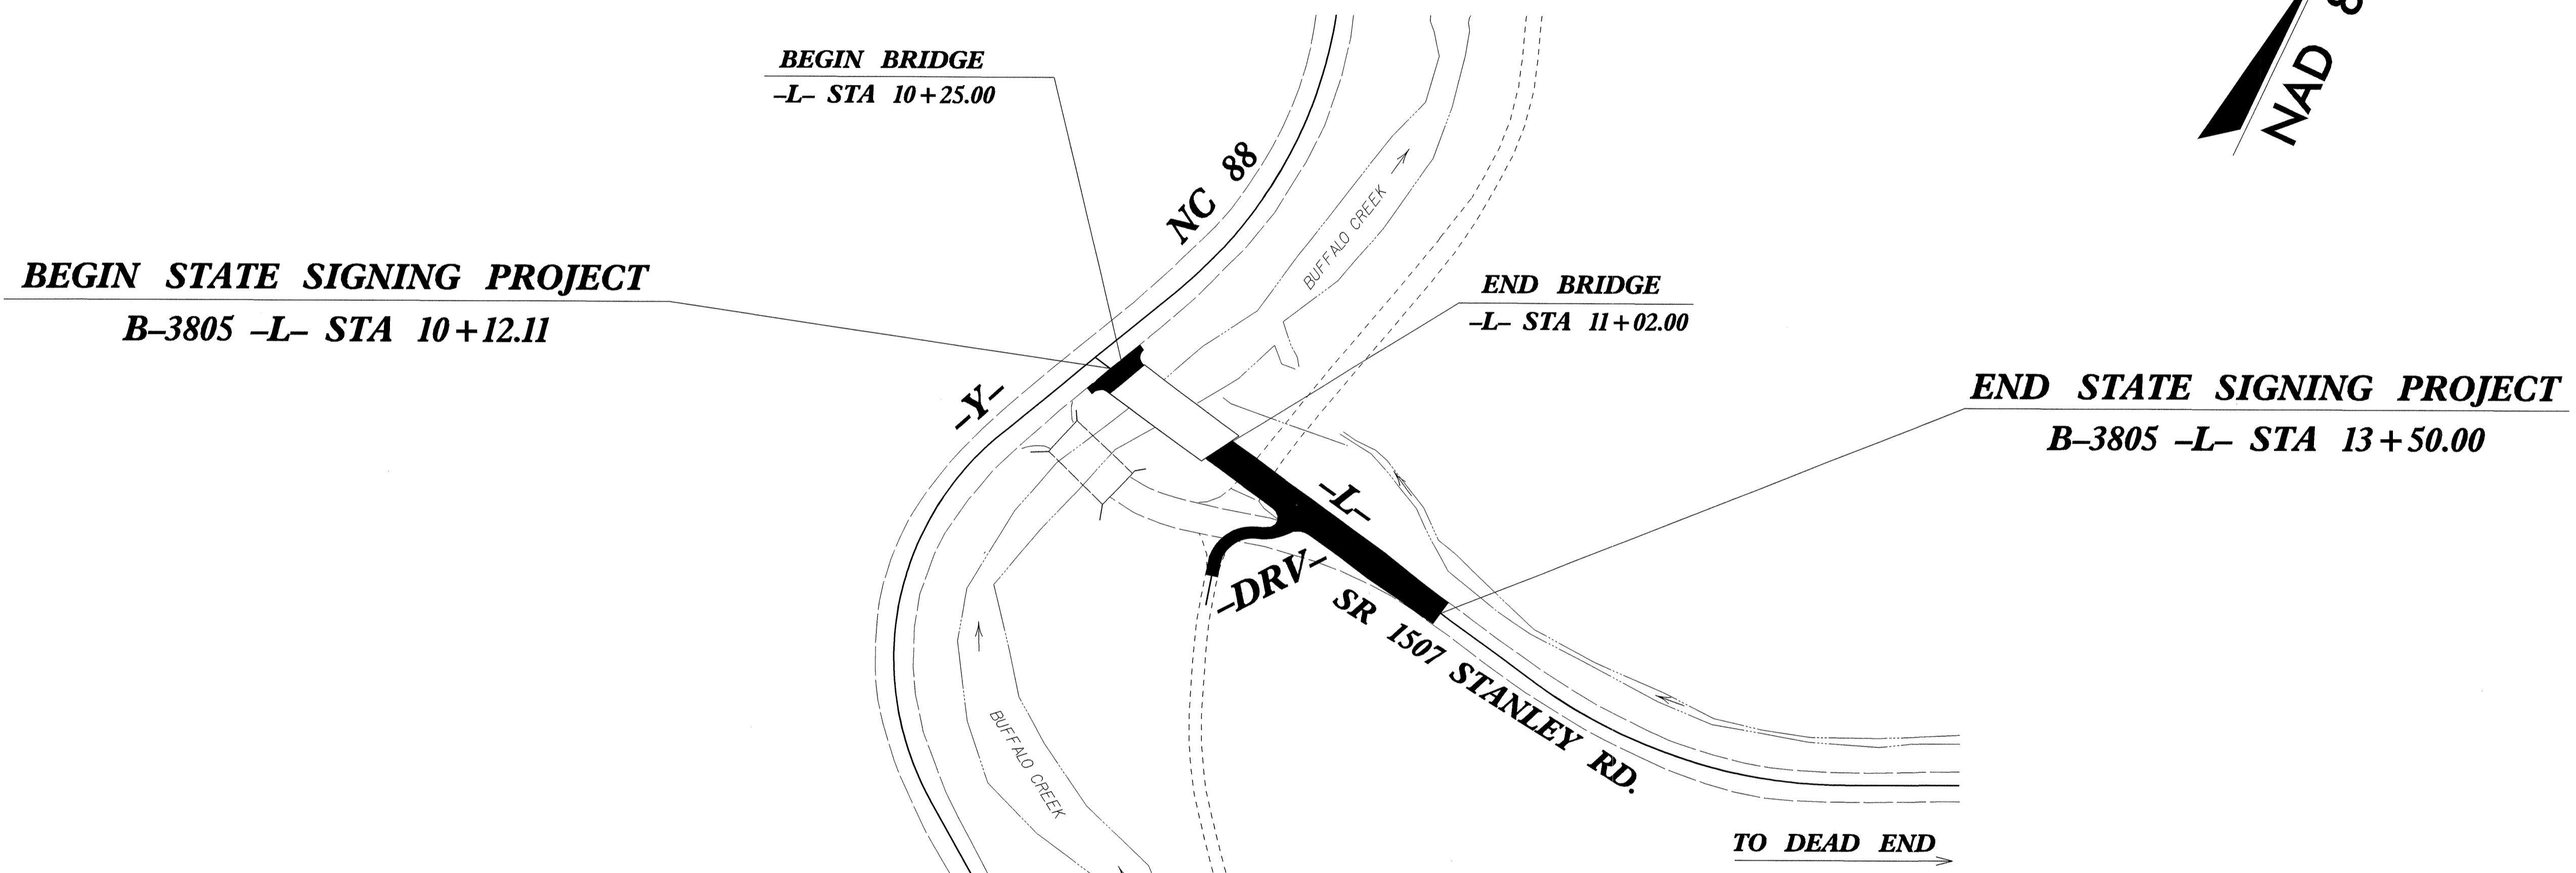


**STATE OF NORTH CAROLINA
DEPARTMENT OF TRANSPORTATION**

**SIGNING PLANS
ASHE COUNTY**

LOCATION: BRIDGE NO. 310 OVER BUFFALO CREEK ON SR 1507

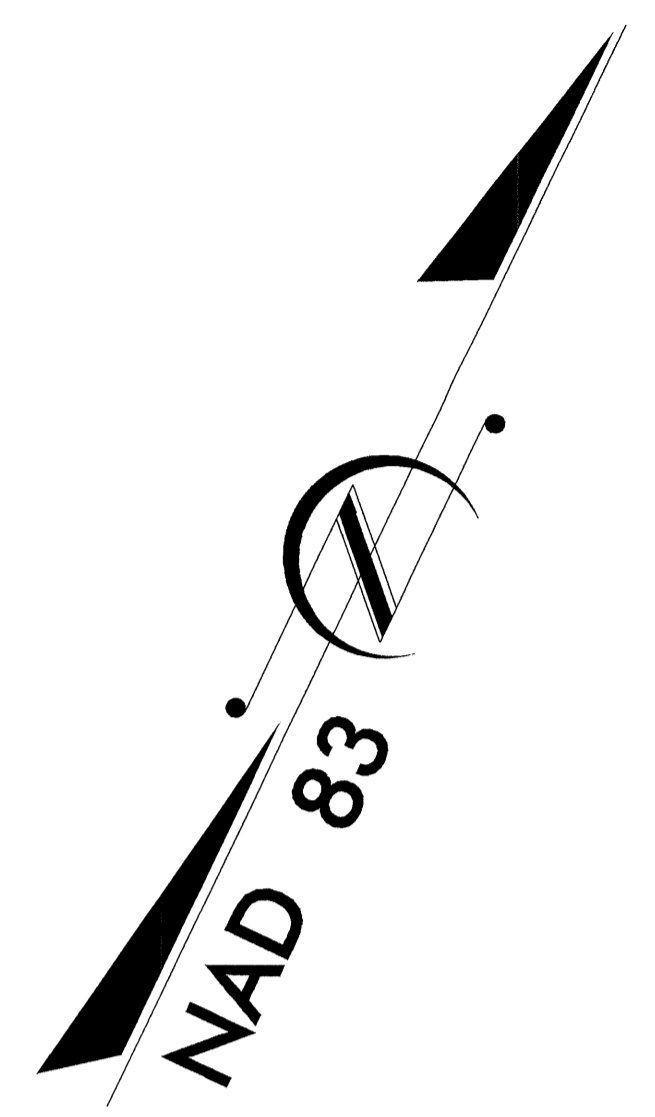

SUMMARY OF QUANTITIES

ITEM NO.		ITEM DESCRIPTION	QUANTITY	UNIT
DESC. NO.	SECT. NO.			
4025000000	901	CONTRACTOR FURNISHED, TYPE E SIGN.....	12.5	S. F.
4072000000	903	SUPPORTS, 3-LB STEEL U-CHANNEL.....	27	L. F.
4102000000	904	SIGN ERECTION, TYPE E.....	2	EA.
4158000000	907	DISPOSAL OF SIGN SYSTEM, WOOD.....	8	EA.

INDEX

SHEET NO.	DESCRIPTION
1	TITLE SHEET
2	E SHEET
3	EXISTING/PROPOSED ROADWAY

**ROADWAY STANDARD DRAWINGS
APPLICABLE TO THESE SIGNING PLANS
903.10 904.50**

CONTRACT NO.: C201255 T.I.P.: B-3805

PLAN PREPARED BY: N.C.D.O.T. SIGNING SECTION	SEAL
_____ RON KING, P.E. SIGNING ENGINEER _____ A. I. ALQUDWAH, P.E. SIGNING PROJECT ENGINEER _____ D. M. EATON SIGNING PROJECT DESIGN ENGINEER _____ R. R. HENNEIN SIGNING DESIGNER	