



5/28/09

PROJECT REFERENCE NO. B-3805	SHEET NO. 5
ROADWAY DESIGN ENGINEER GARY R. OVERMAN 25873	HYDRAULICS ENGINEER PAUL W. FISHER 12575

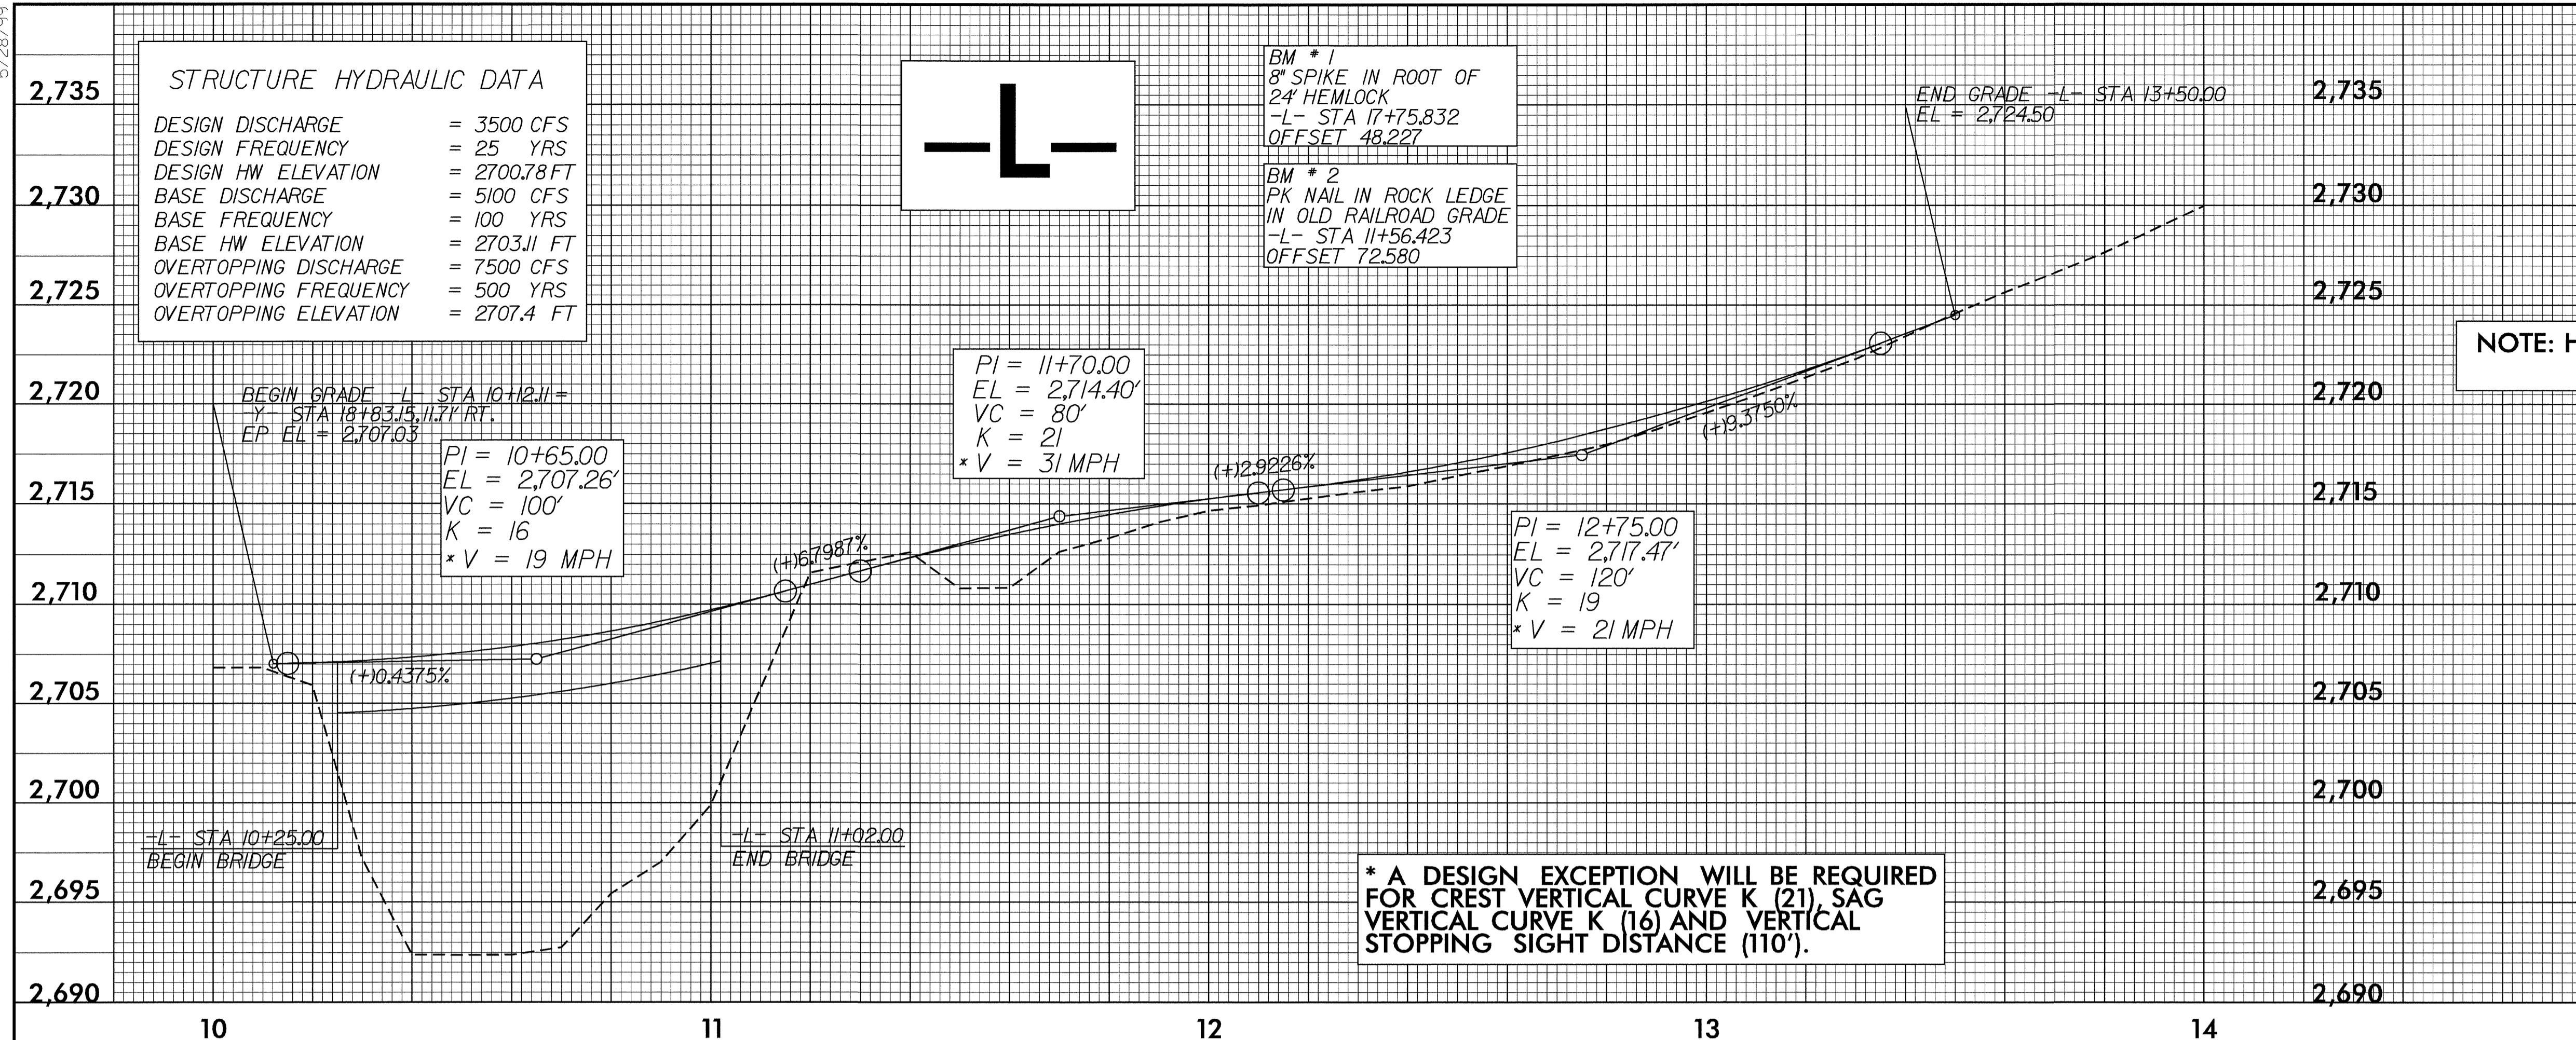

* A DESIGN EXCEPTION WILL BE REQUIRED FOR CREST VERTICAL CURVE K (21) SAG VERTICAL CURVE K (16) AND VERTICAL STOPPING SIGHT DISTANCE (110').

-DRV-

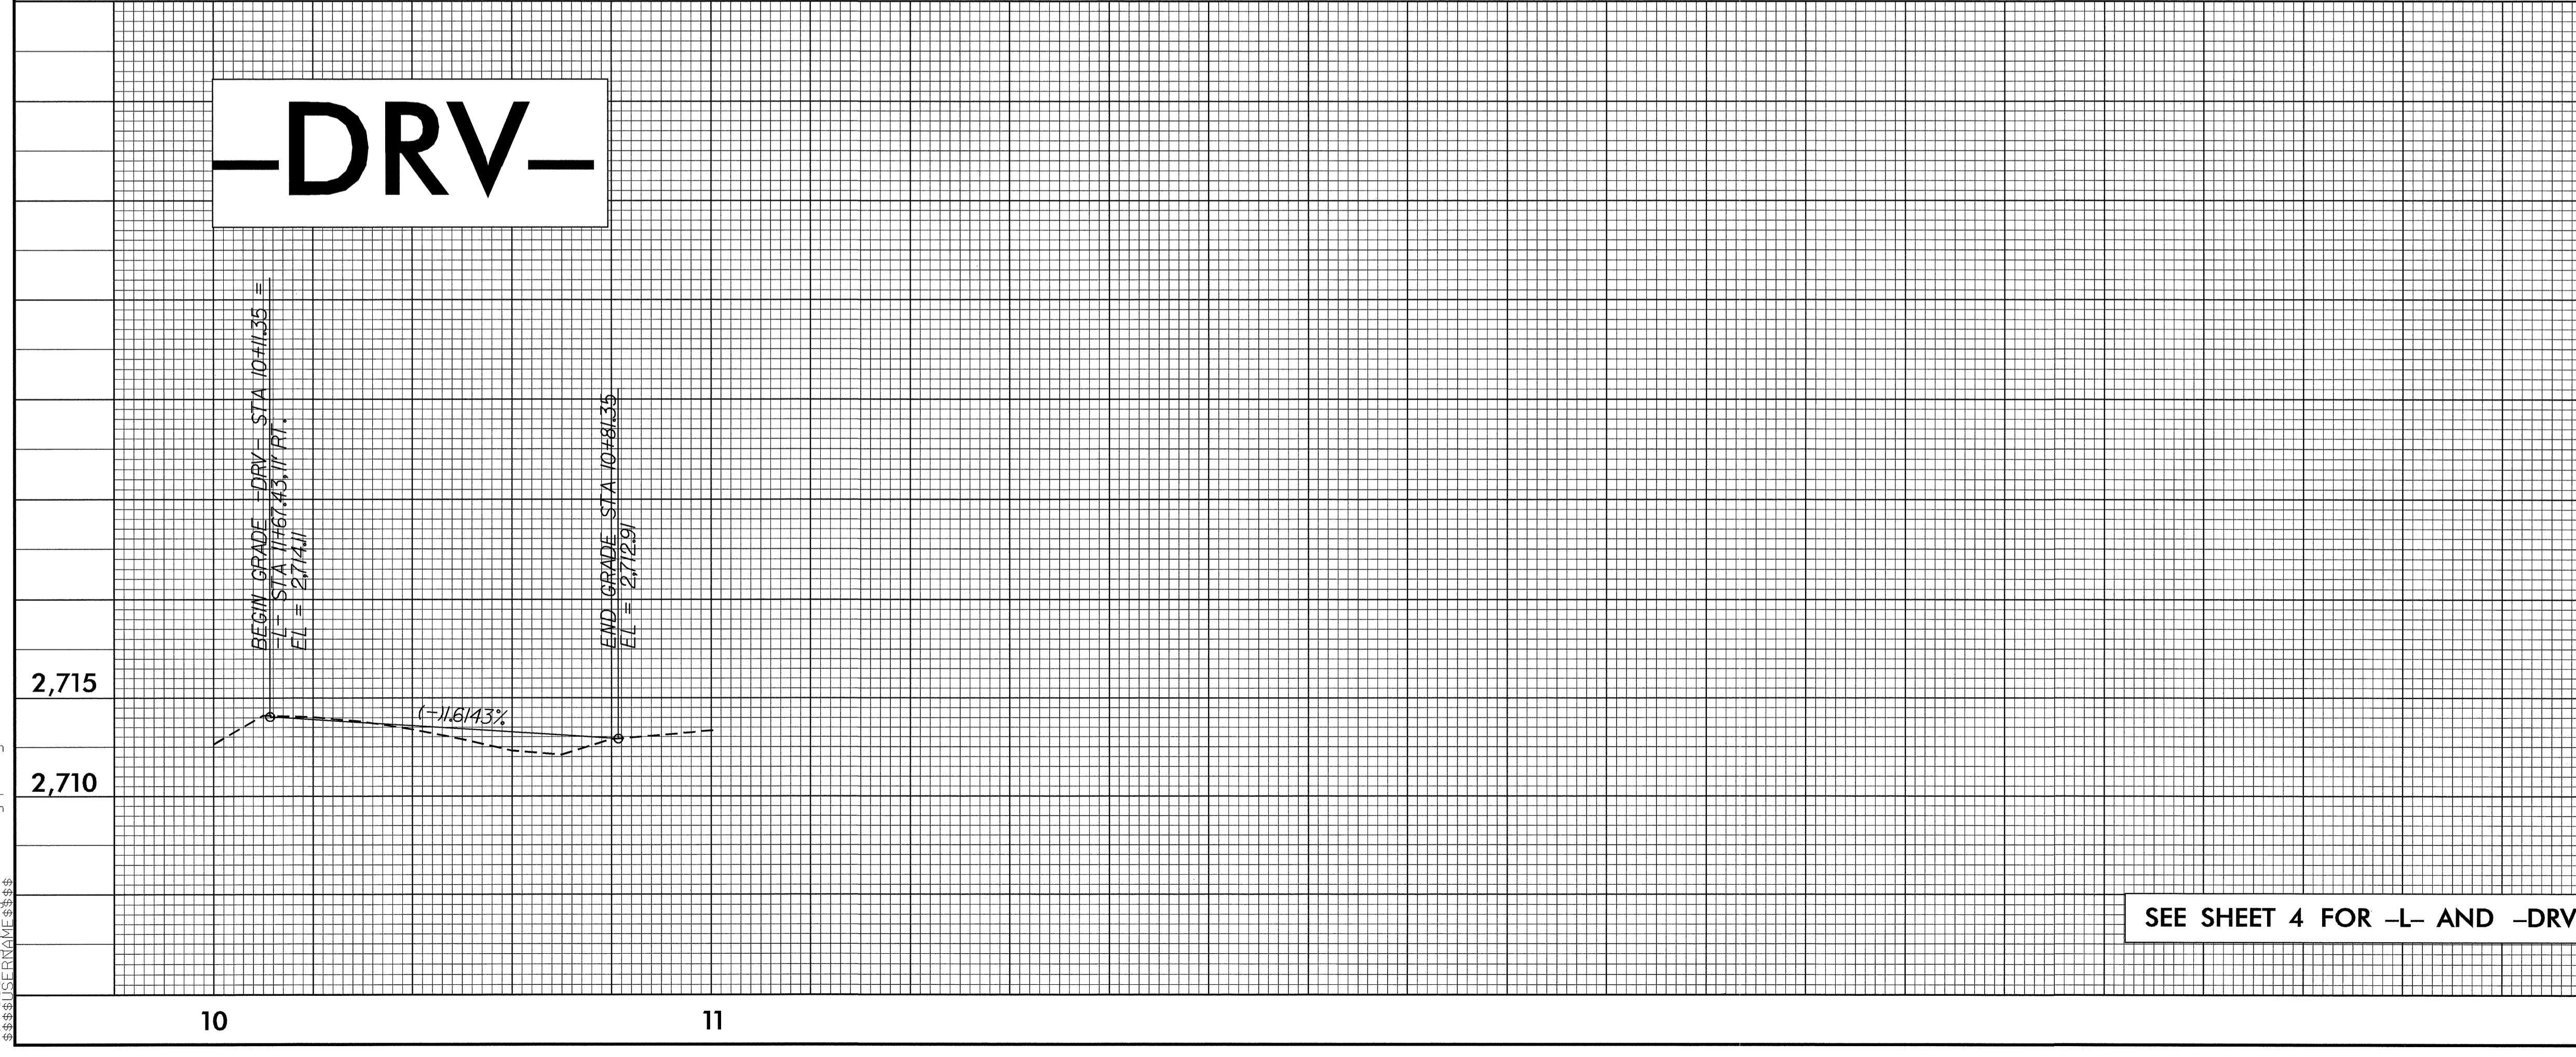

SEE SHEET 4 FOR -L- AND -DRV- ALIGNMENTS

14-SEP-2005 15:27 13805.rdy-pl.dgn
G:\PROJECTS\B-3805\DRAWINGS