



8/23/99

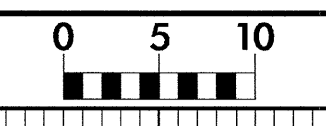

PROJ. REFERENCE NO.  
B-3805

SHEET NO.  
X-14

150 140 130 120 110 100 90 80 70 60 50 40 30 20 10 0 10 20 30 40 50 60 70 80 90 100 110 120 130 140 150

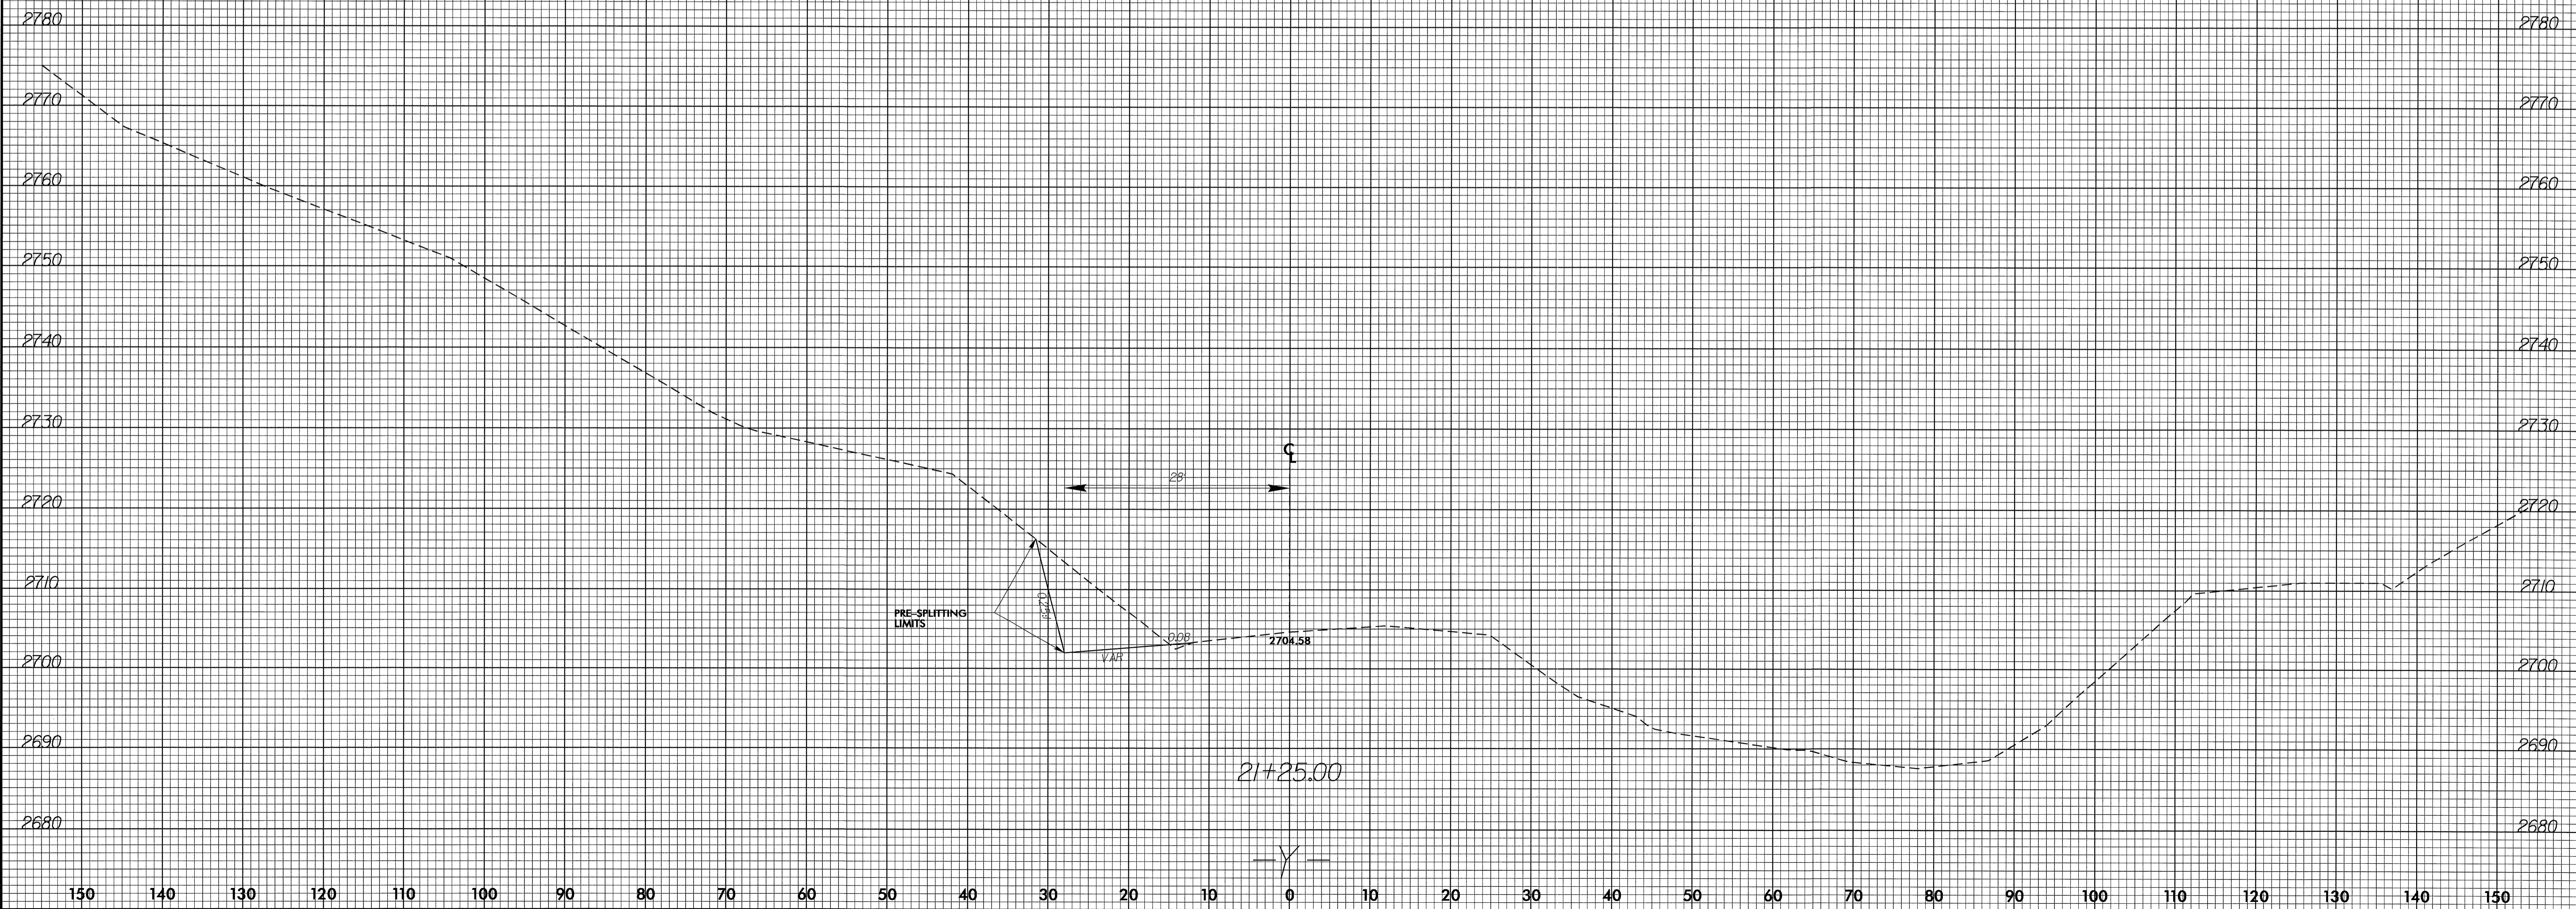

I5-SEP-2005 11:57  
R:\000000\XSCAP3805\_Rdy\_Y\_xpl.dgn