


8/23/99

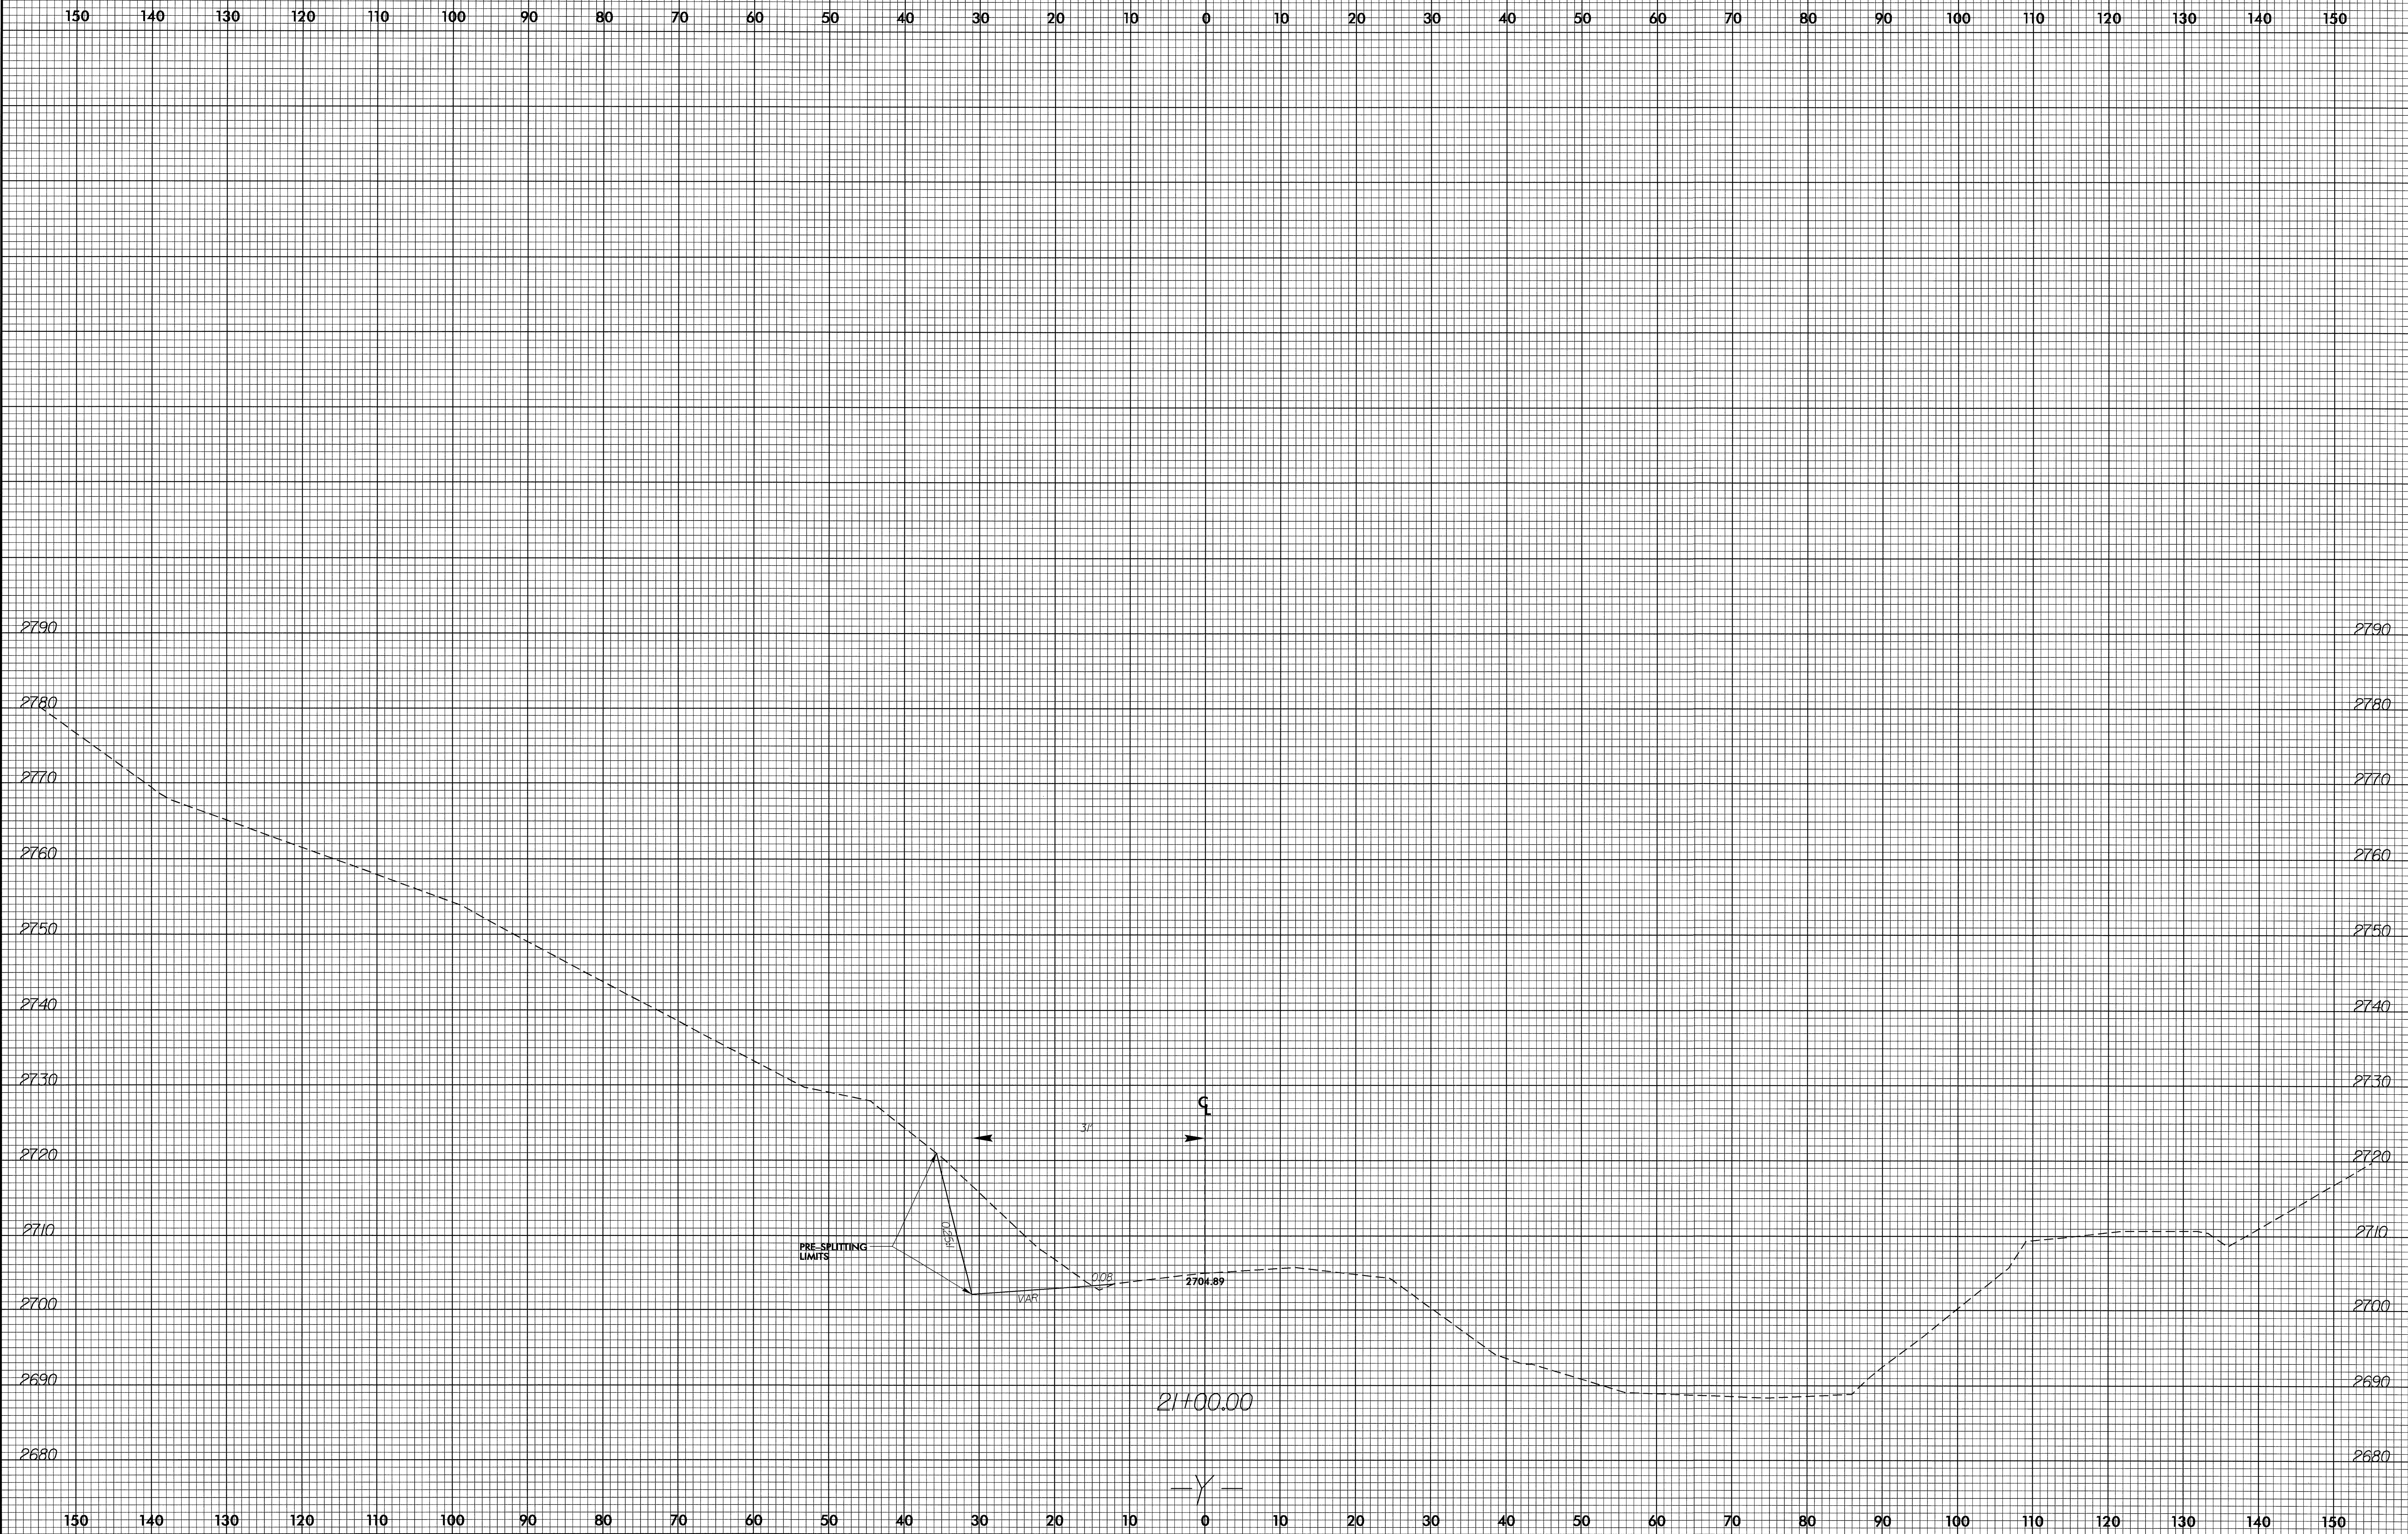

15-SEP-2005 11:57
R:\log\dwg\XSC\B3805_1.dwg
\$\$\$\$\$