


8/23/99

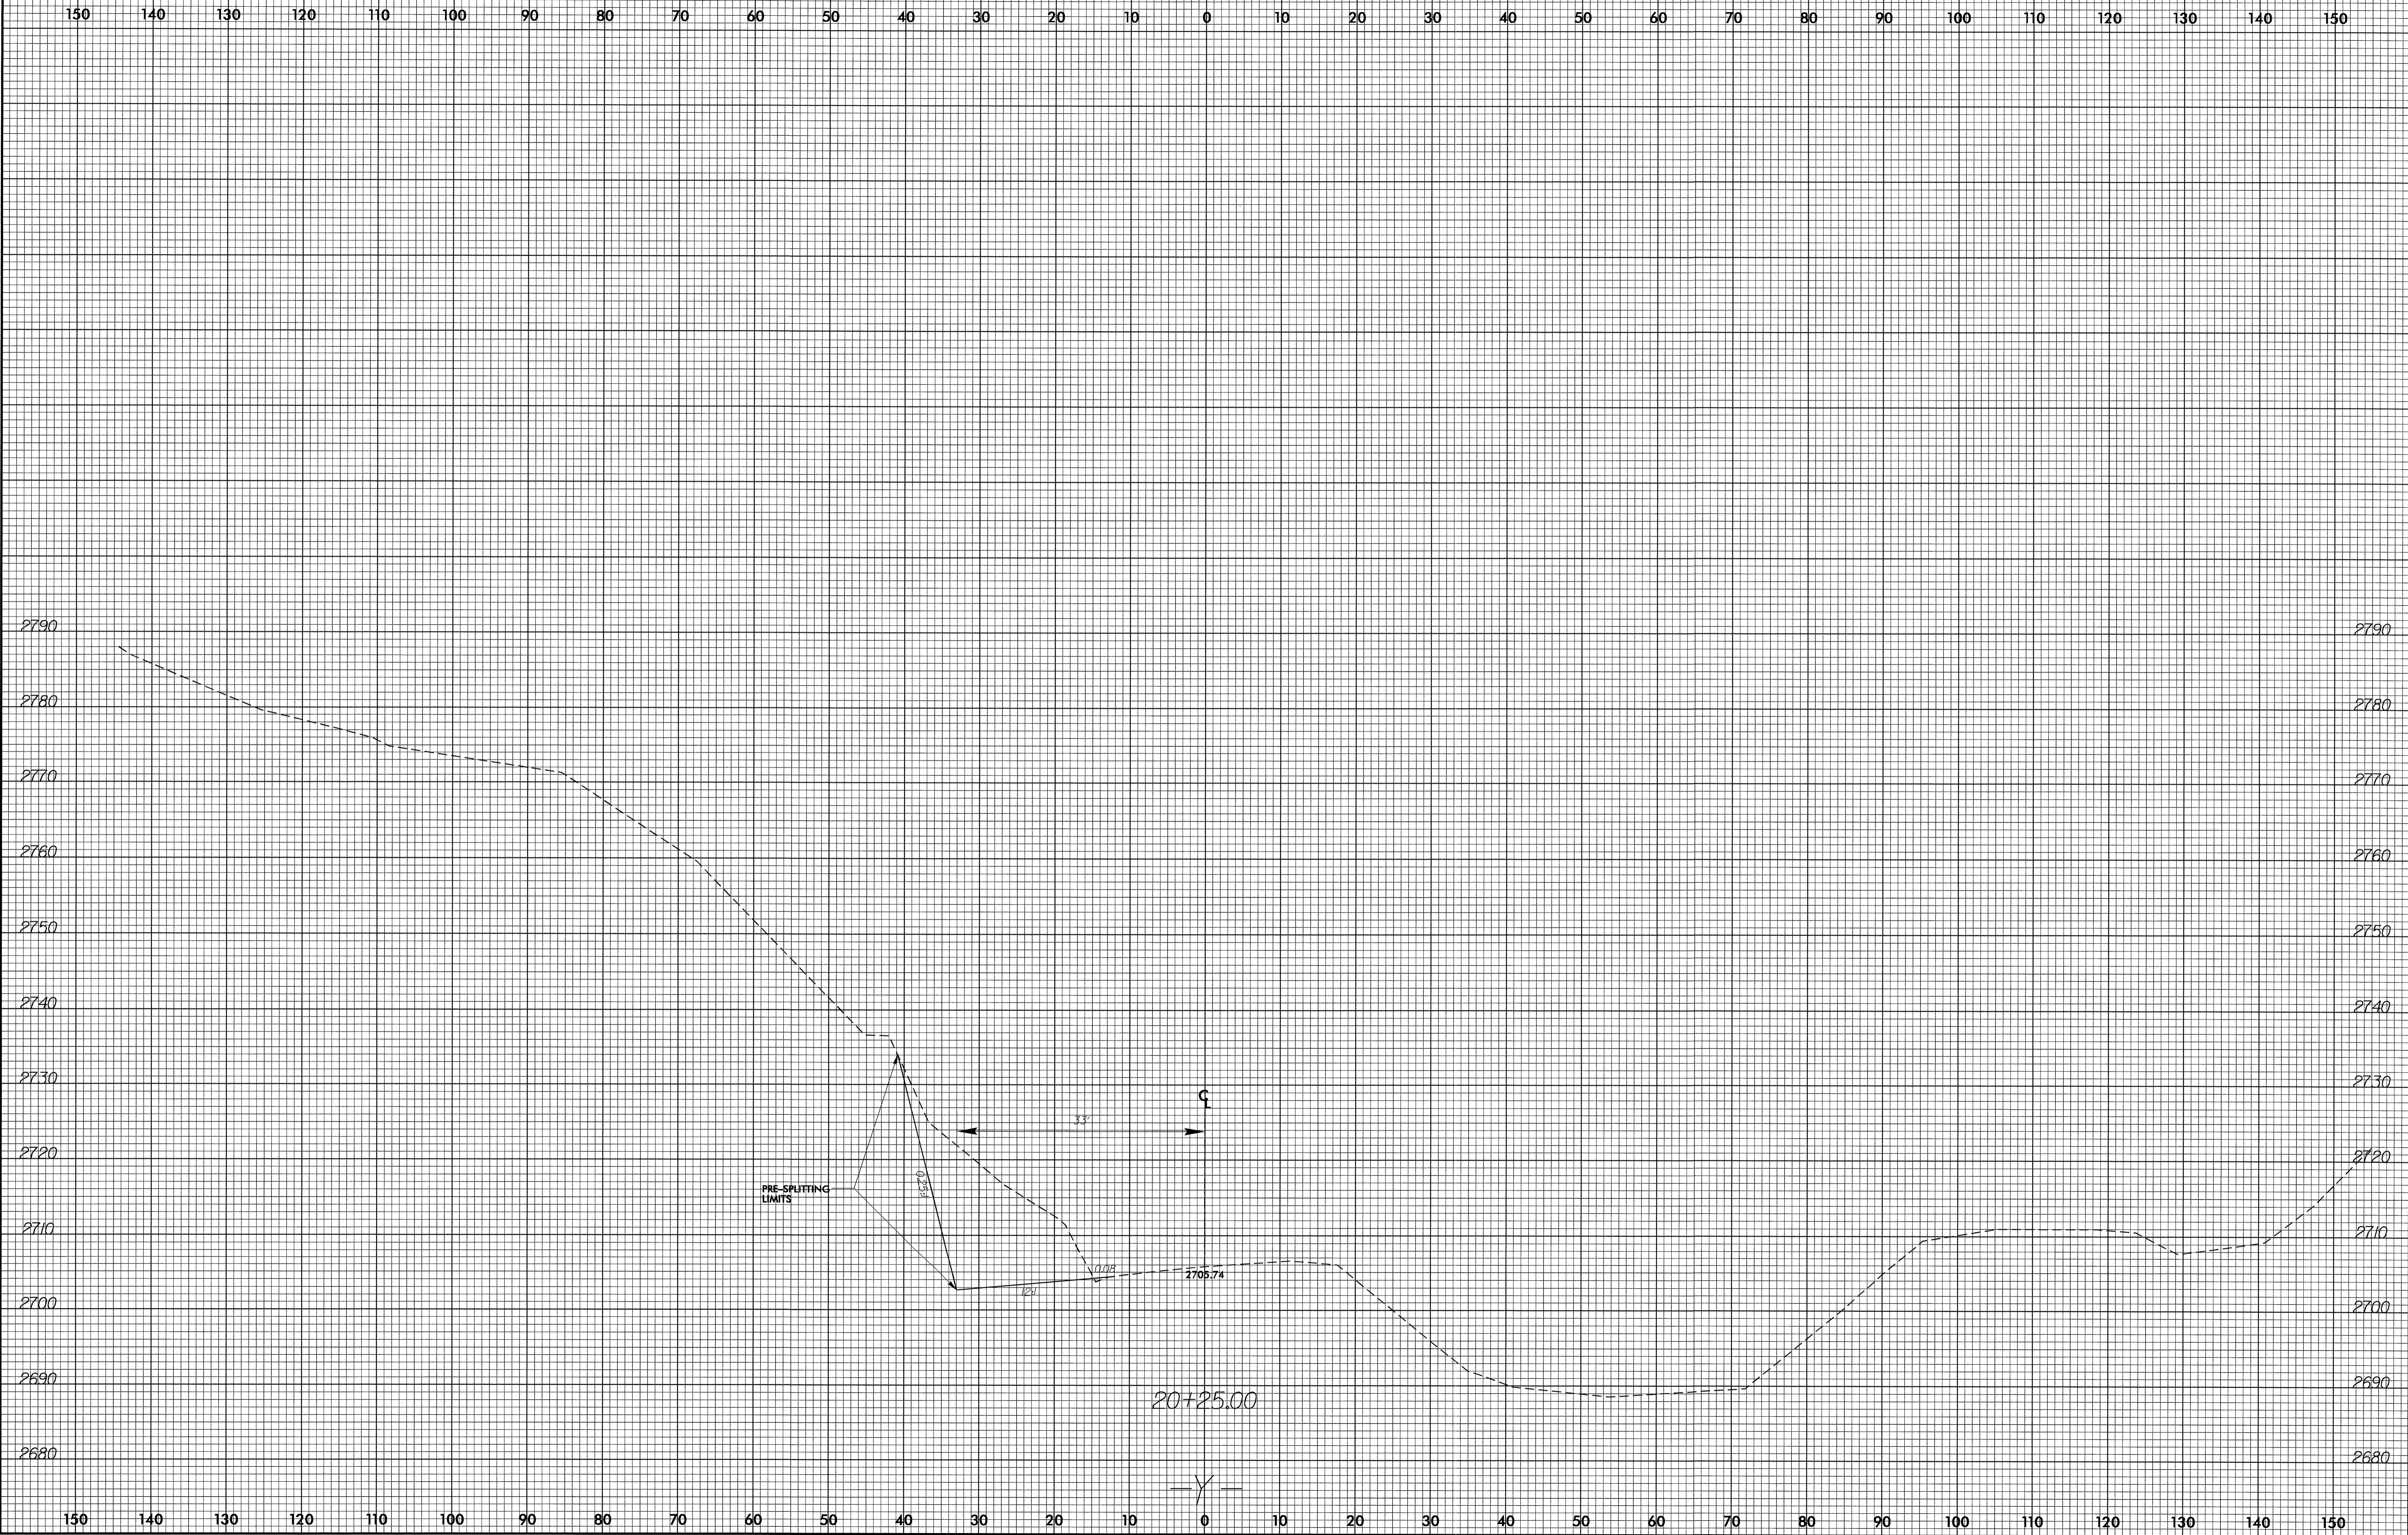

15-SEP-2005 11:57  
P:\10\3805\X\3805\_X-10.dgn