



8/23/99

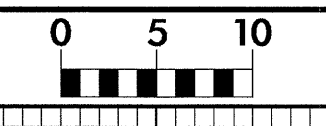

PROJ. REFERENCE NO.	SHEET NO.
B-3805	X-2

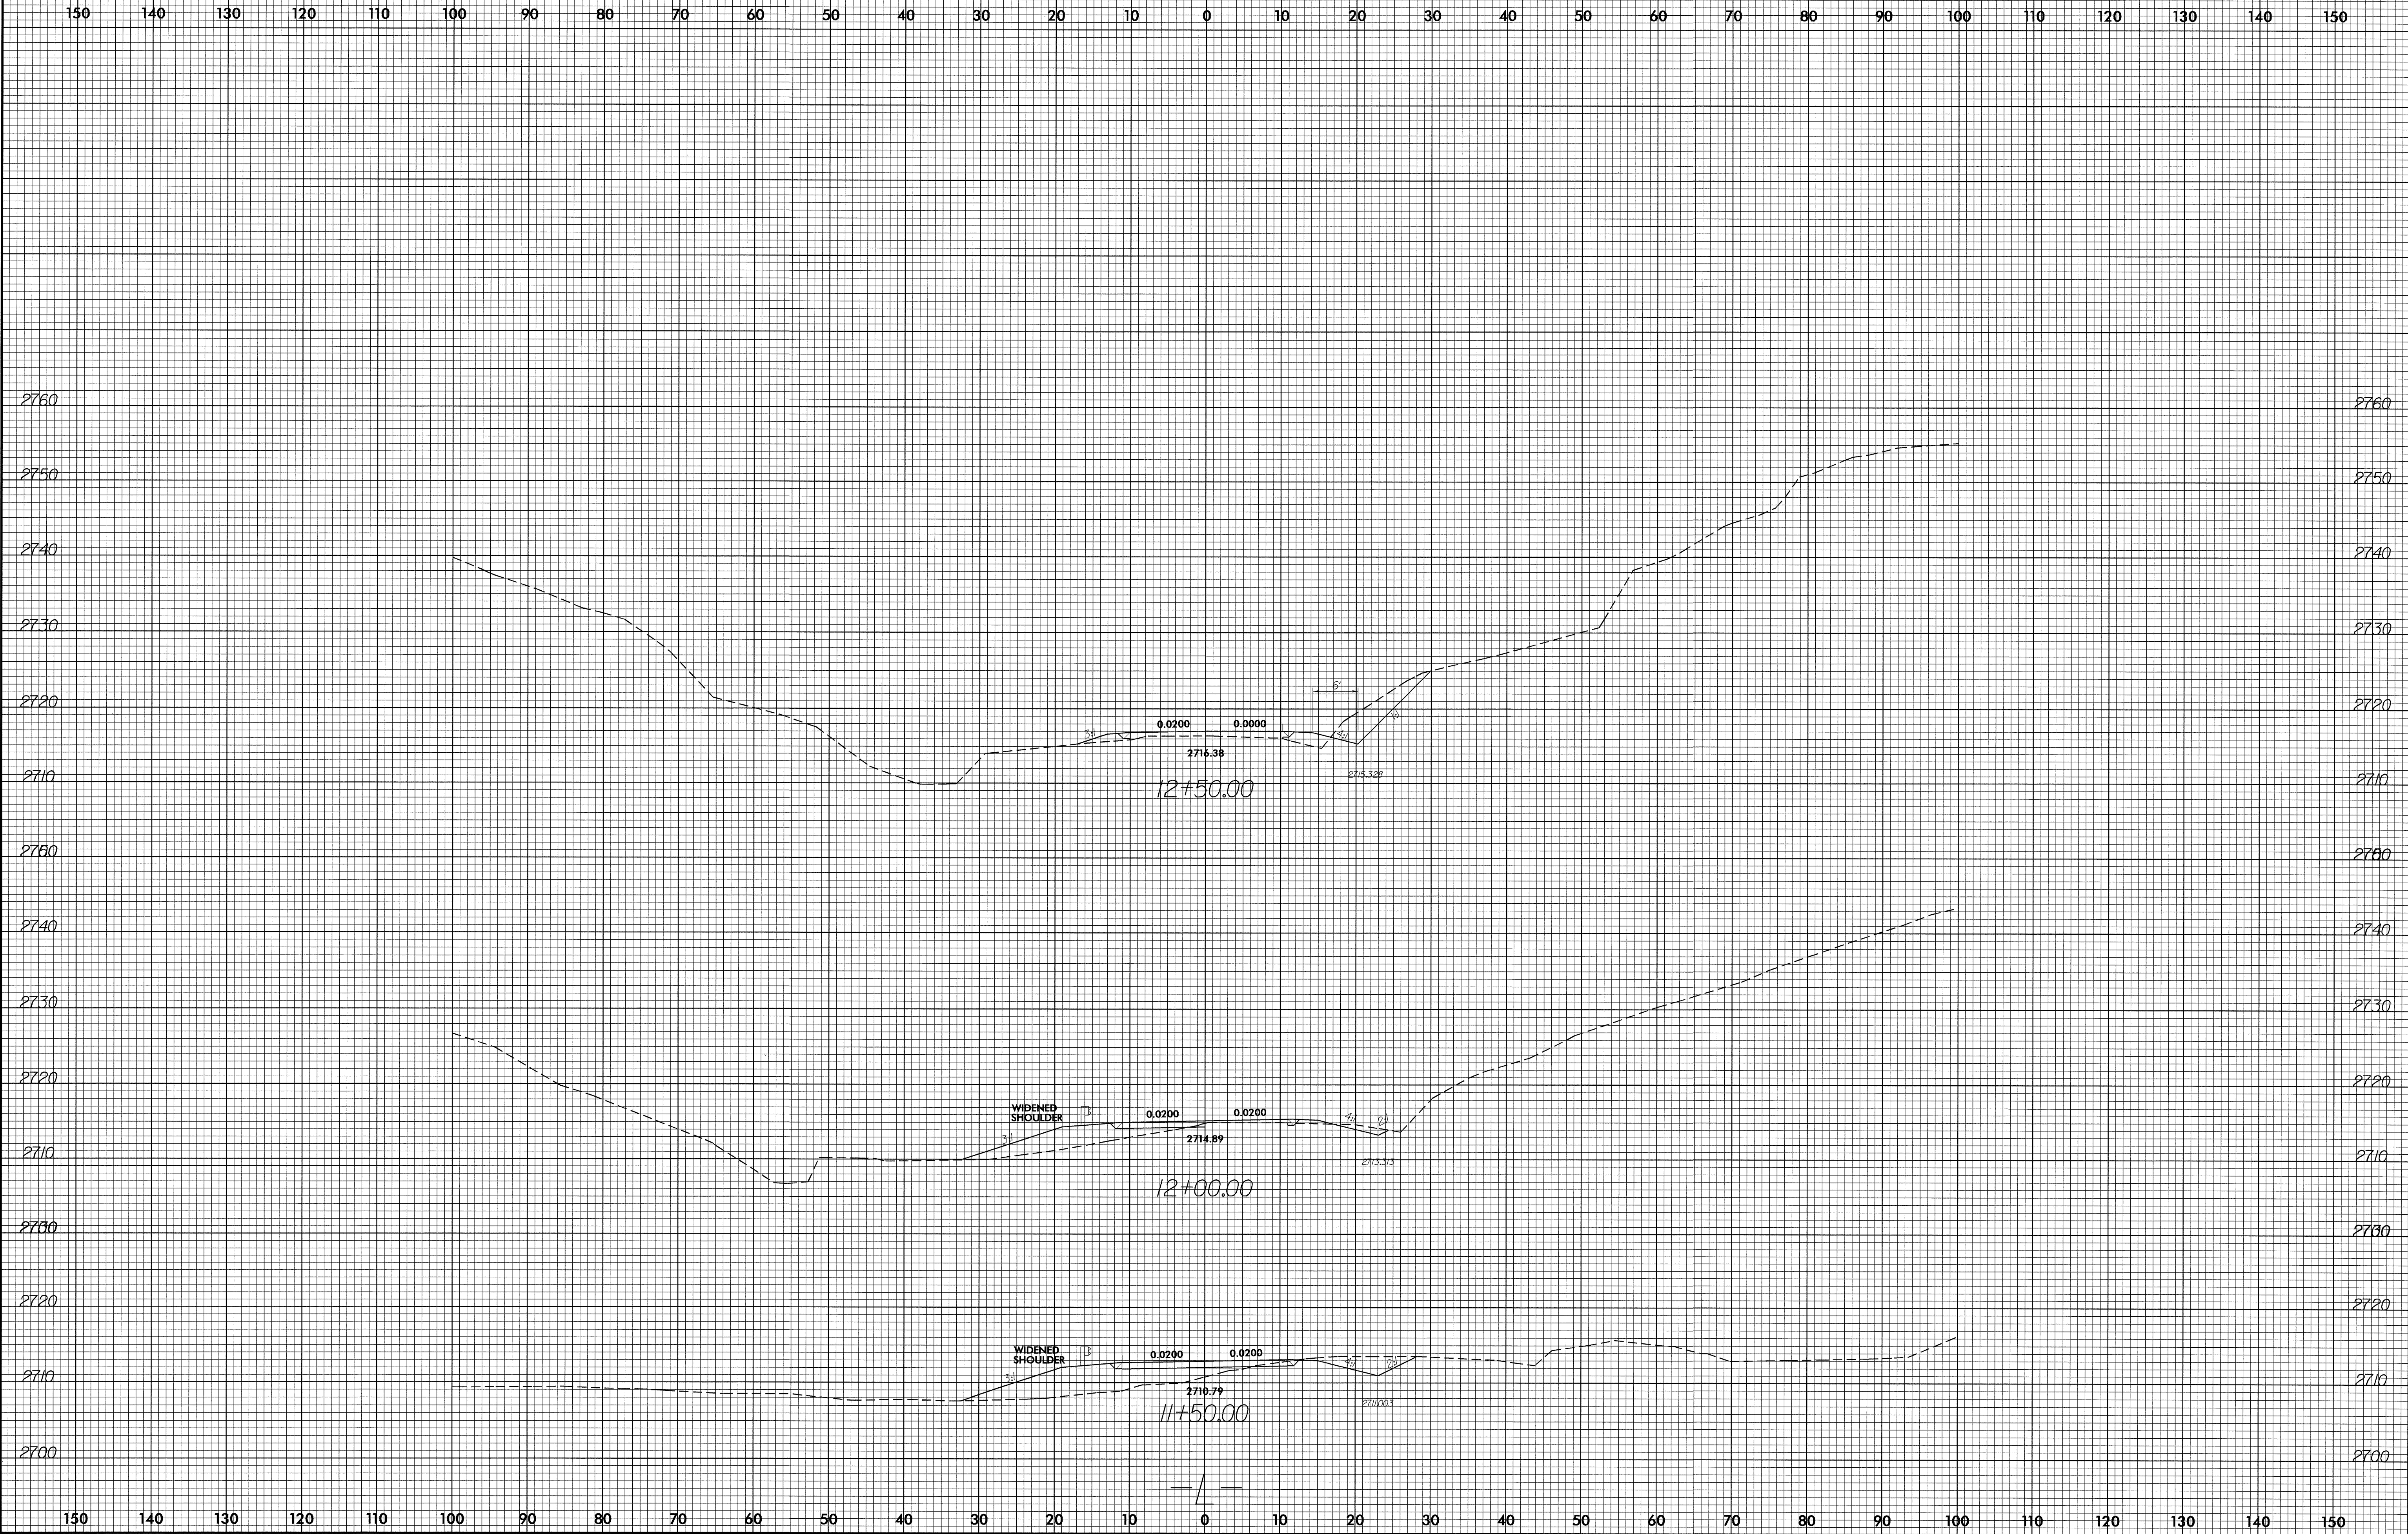

15-SEP-2005 13:39
 R:\PROJECTS\X\3805\3805_rdy_xpl_1.dgn
 USER:RDM