


CROSS SECTION EBI

BRIDGE NO. 30, 32930.1.1 B-3205

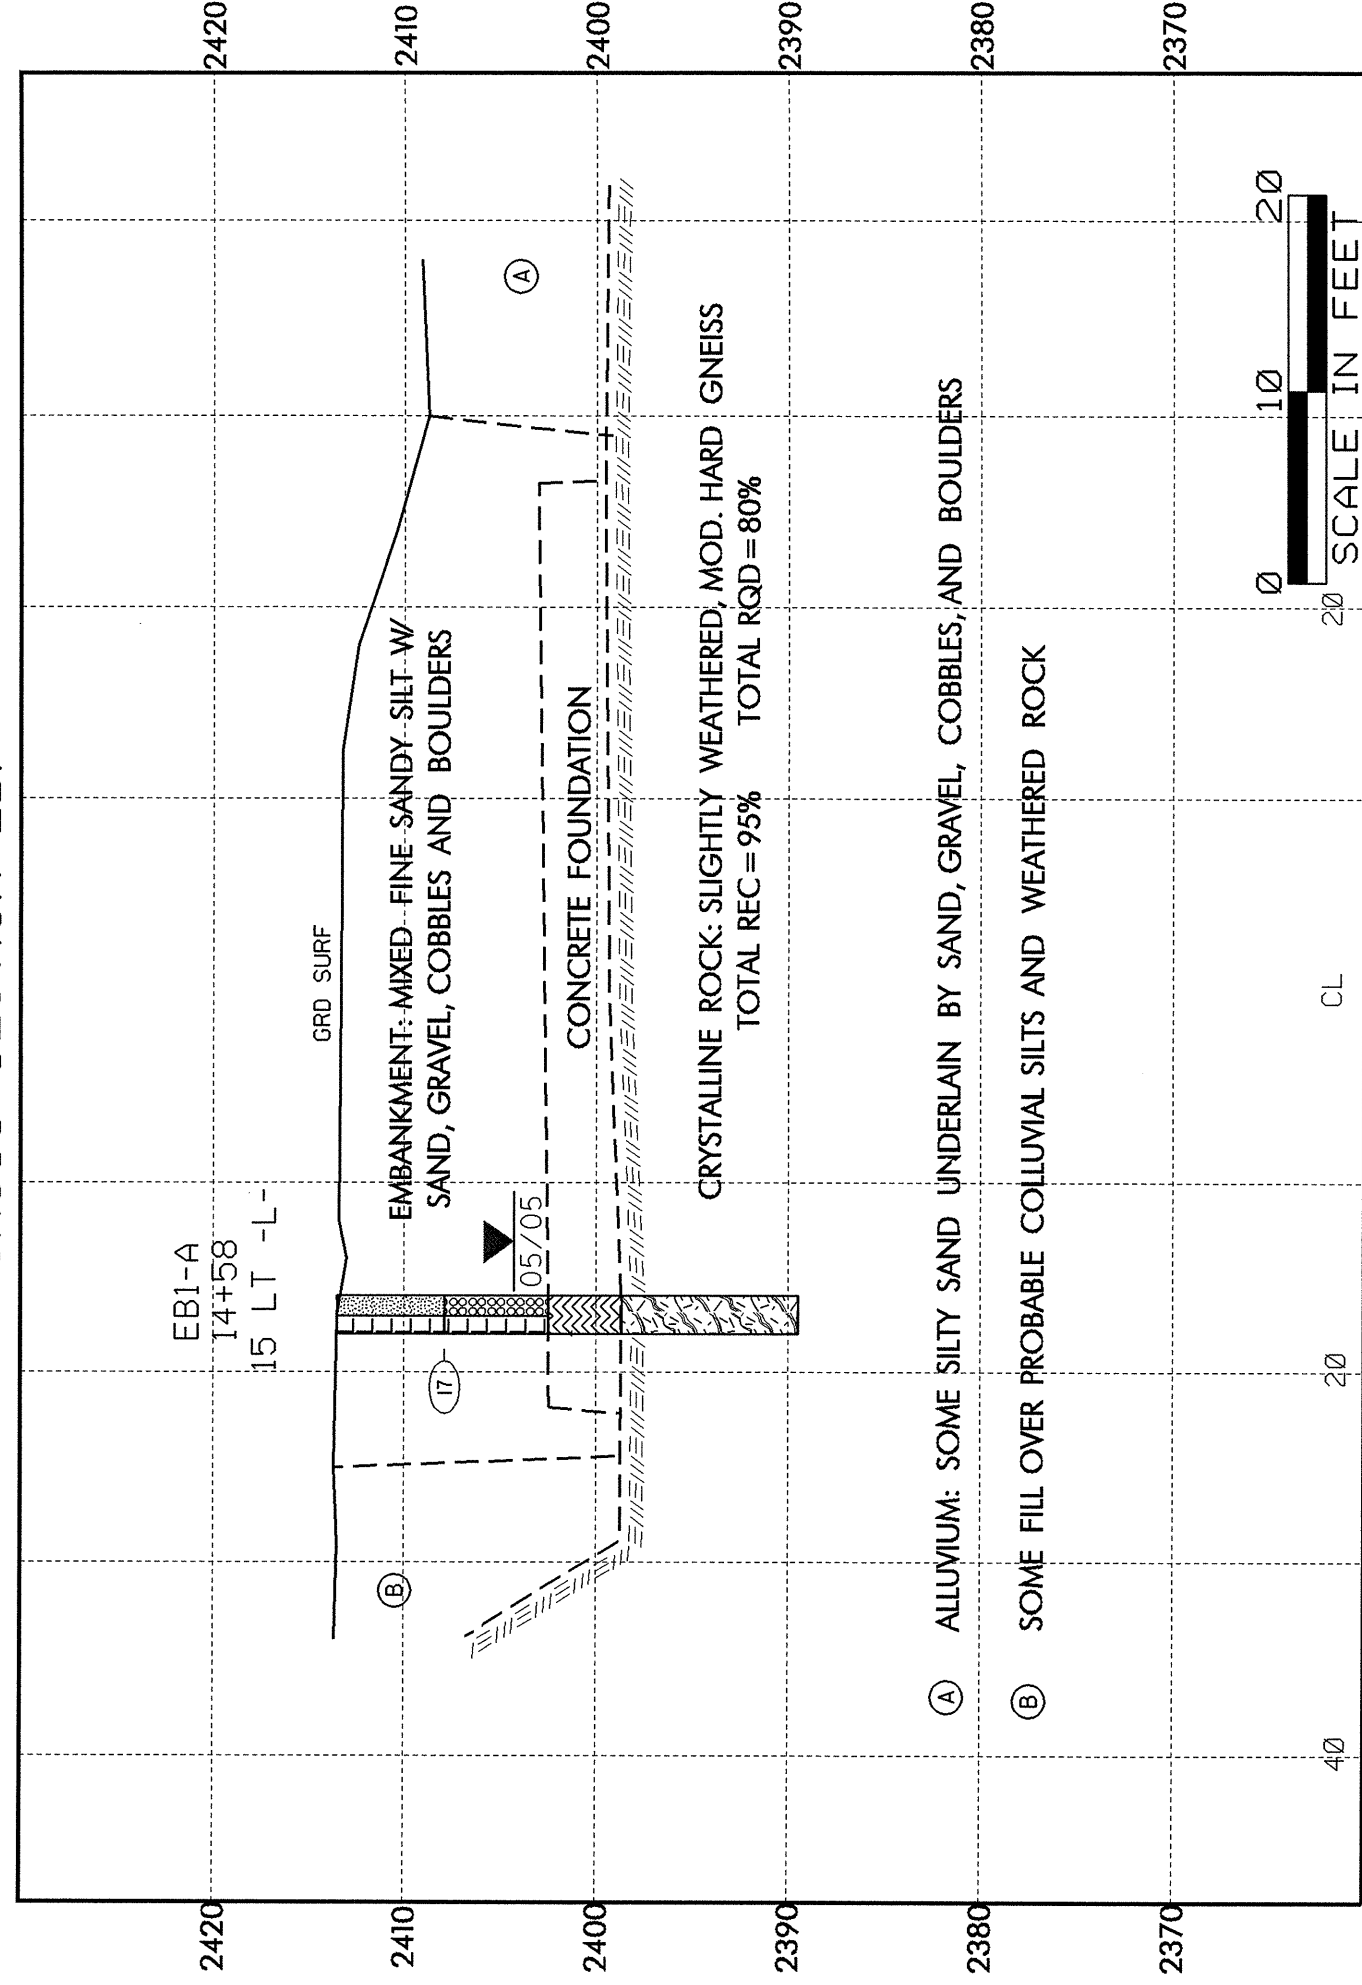

- (A) ALLUVIUM: SOME SILTY SAND UNDERLAIN BY SAND, GRAVEL, COBBLES, AND BOULDERS
- (B) SOME FILL OVER PROBABLE COLLUVIAL SILTS AND WEATHERED ROCK

CROSS SECTION BI

BRIDGE NO. 30, 32930.1.1 B-3205

