
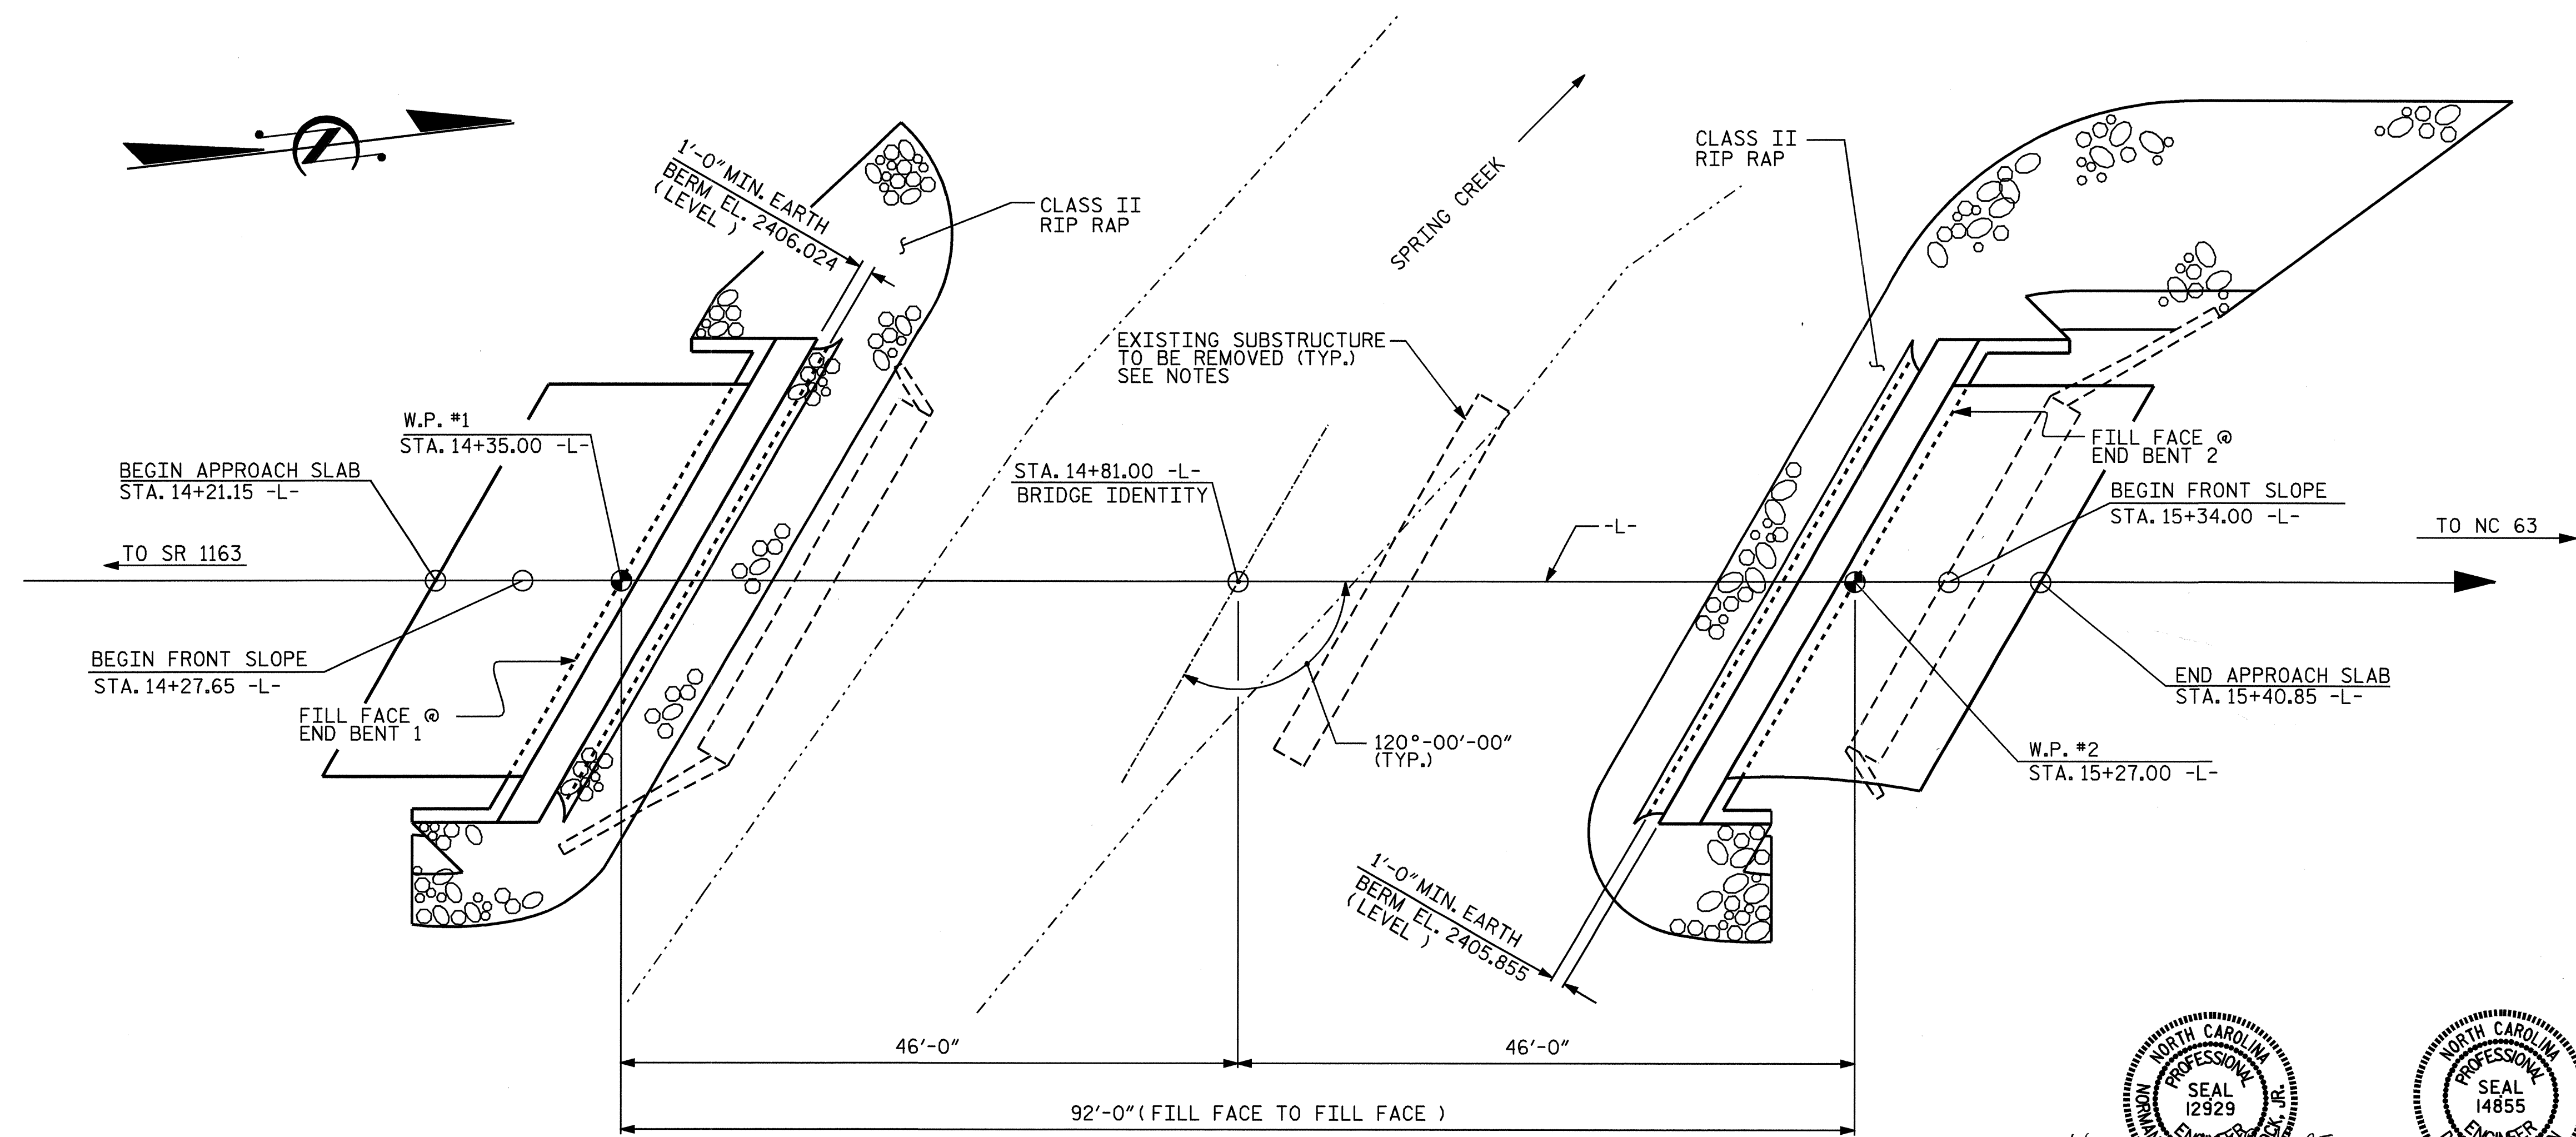


14+00 14+50 15+00 15+50

GRADE DATA -L- GRADE DATA -L-

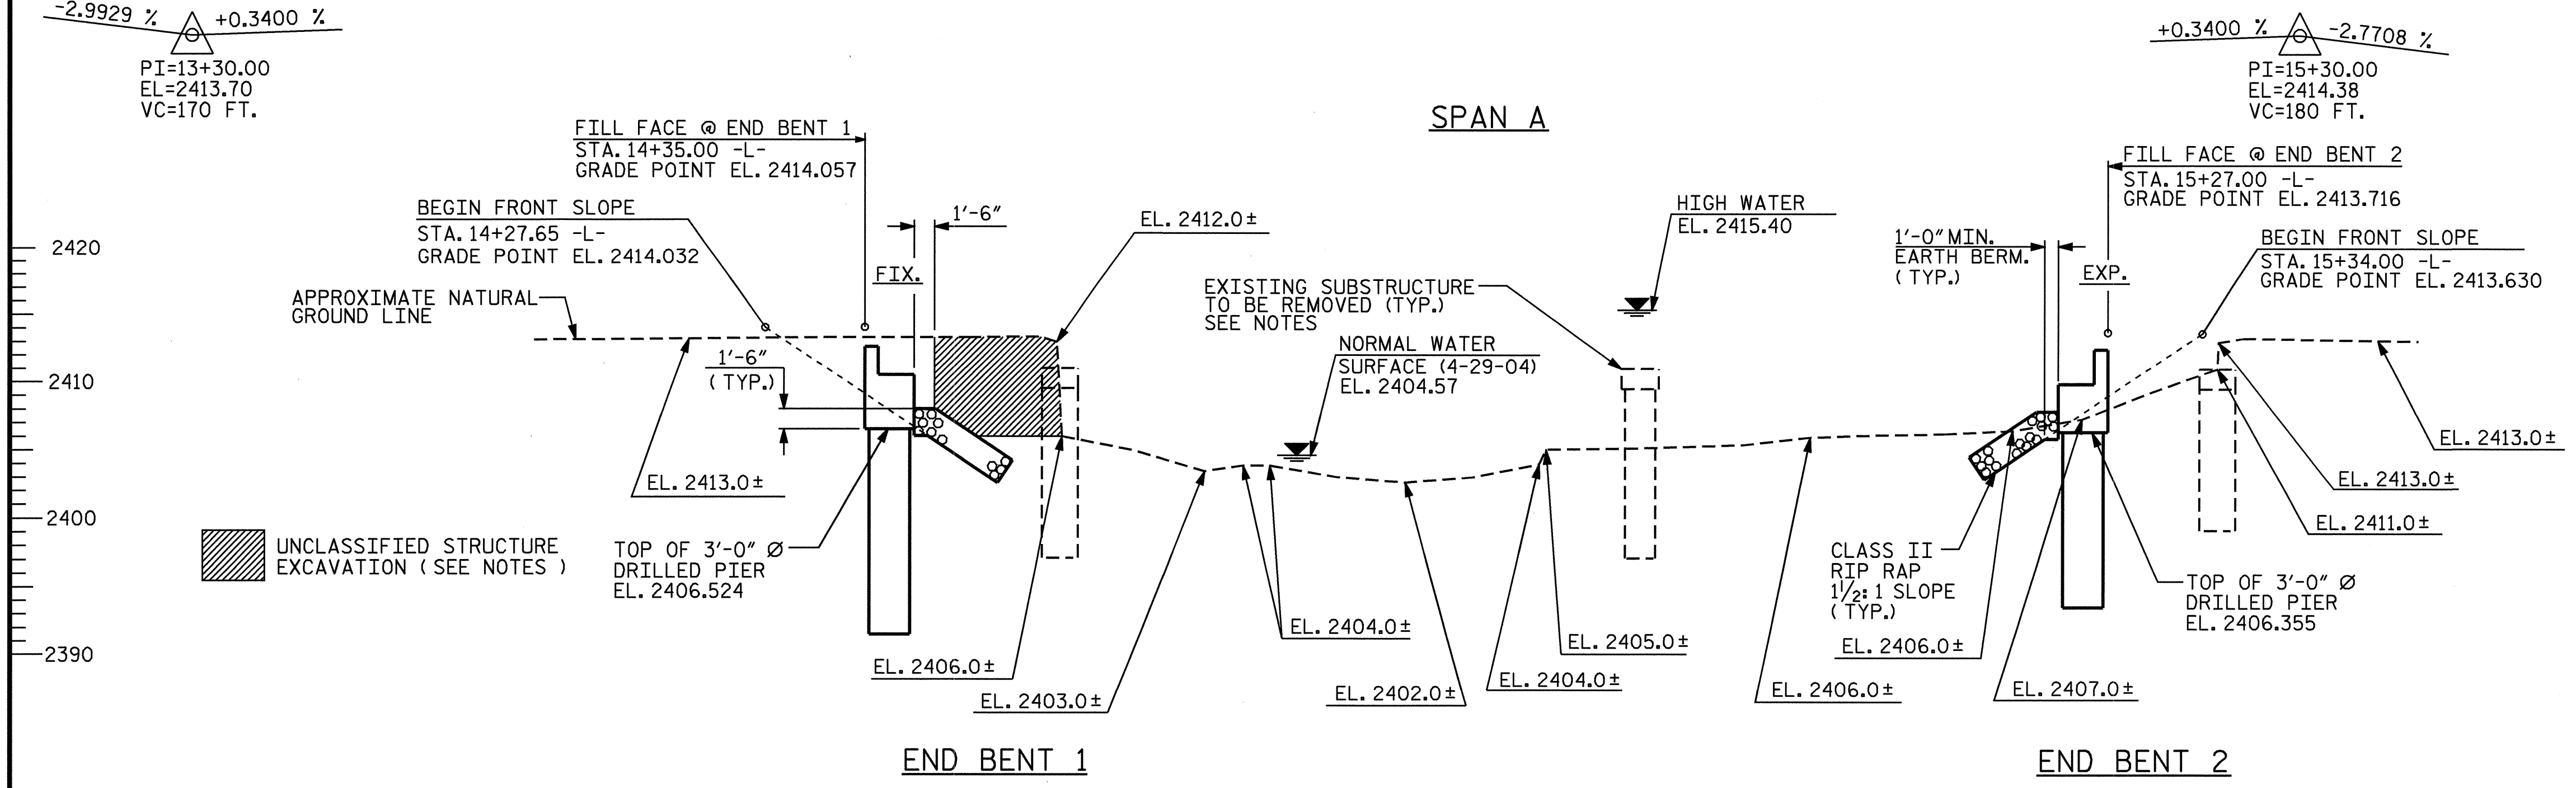

PROJECT NO. B-3205
MADISON COUNTY
STATION: 14+81.00 -L-

SHEET 1 OF 3 REPLACES BRIDGE NO. 30

STATE OF NORTH CAROLINA
DEPARTMENT OF TRANSPORTATION
RALEIGH

GENERAL DRAWING
FOR BRIDGE ON NC 209
OVER SPRING CREEK BETWEEN
SR 1163 AND NC 63

Professional Engineer seals for Norman R. Calhoun, Jr. (Seal 12929) and Douglas R. Calhoun (Seal 14855).
Date: 10-5-05

DRAWN BY : E. G. ALLEN DATE : 5/25/05
CHECKED BY : T. A. HARRIS DATE : 6/10/05

REVISIONS						SHEET NO.
NO.	BY:	DATE:	NO.	BY:	DATE:	TOTAL SHEETS
1			3			21
2			4			