



8/23/99

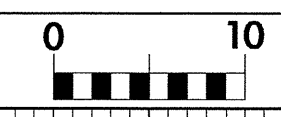

PROJ. REFERENCE NO. B-3205
SHEET NO. X-12

150 140 130 120 110 100 90 80 70 60 50 40 30 20 10 0 10 20 30 40 50 60 70 80 90 100 110 120 130 140 150

STA. 15+08.05 -Y1- END CONSTRUCTION

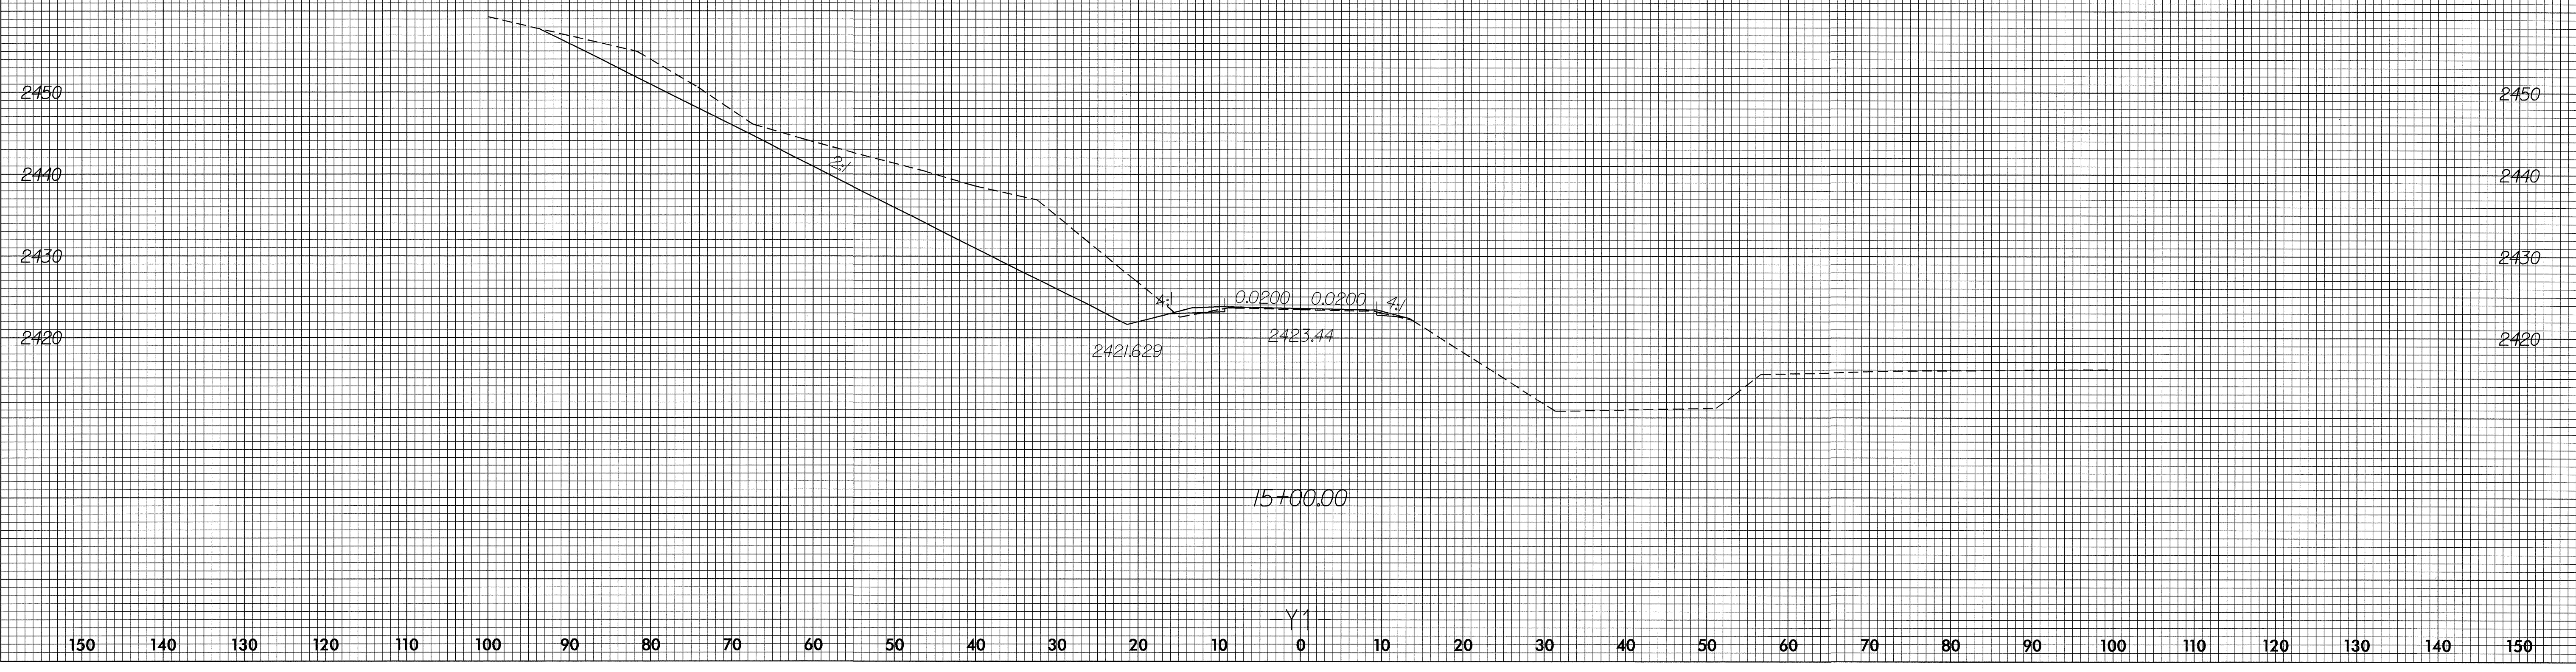

150 140 130 120 110 100 90 80 70 60 50 40 30 20 10 0 10 20 30 40 50 60 70 80 90 100 110 120 130 140 150

12-JUL-2005 07:35
43930528141415586