


8/23/99


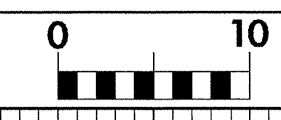


PROJ. REFERENCE NO.
B-3205

SHEET NO.
X-7

150 140 130 120 110 100 90 80 70 60 50 40 30 20 10 0 10 20 30 40 50 60 70 80 90 100 110 120 130 140 150

STA. 17+22.00 END STATE PROJECT B-3205

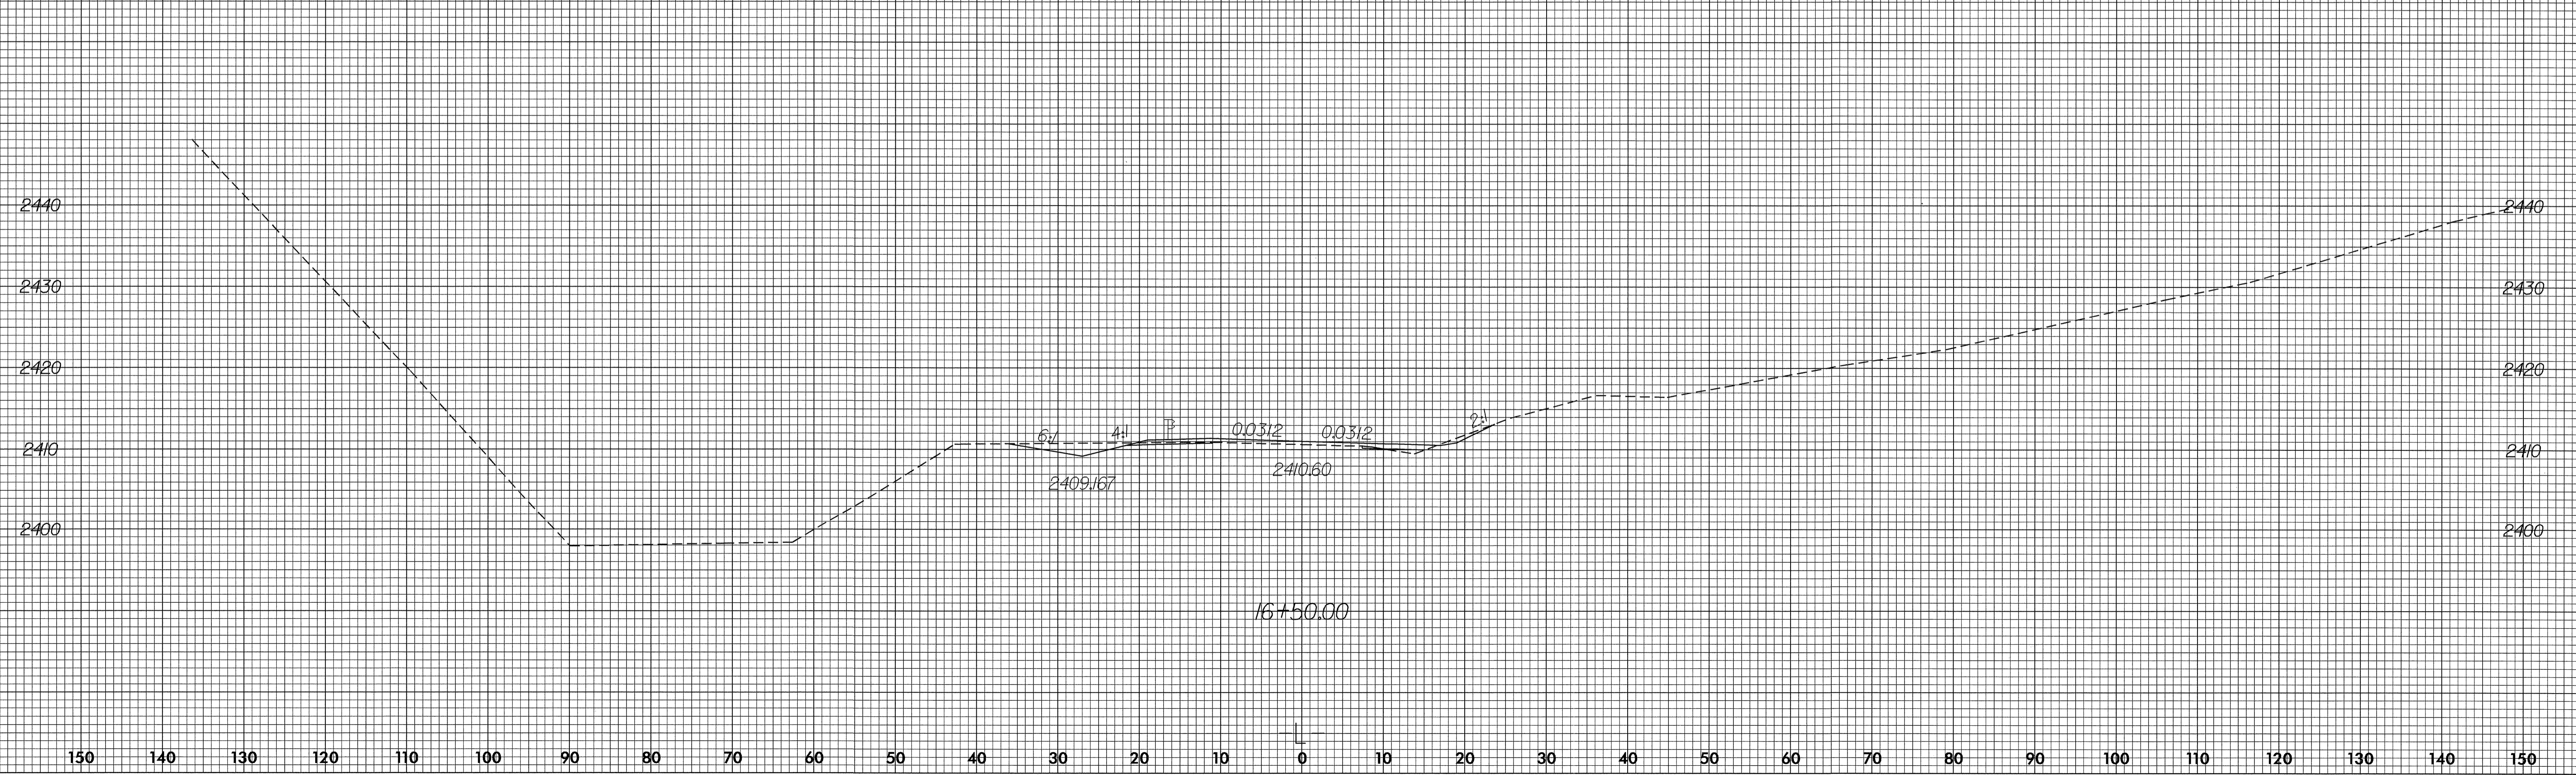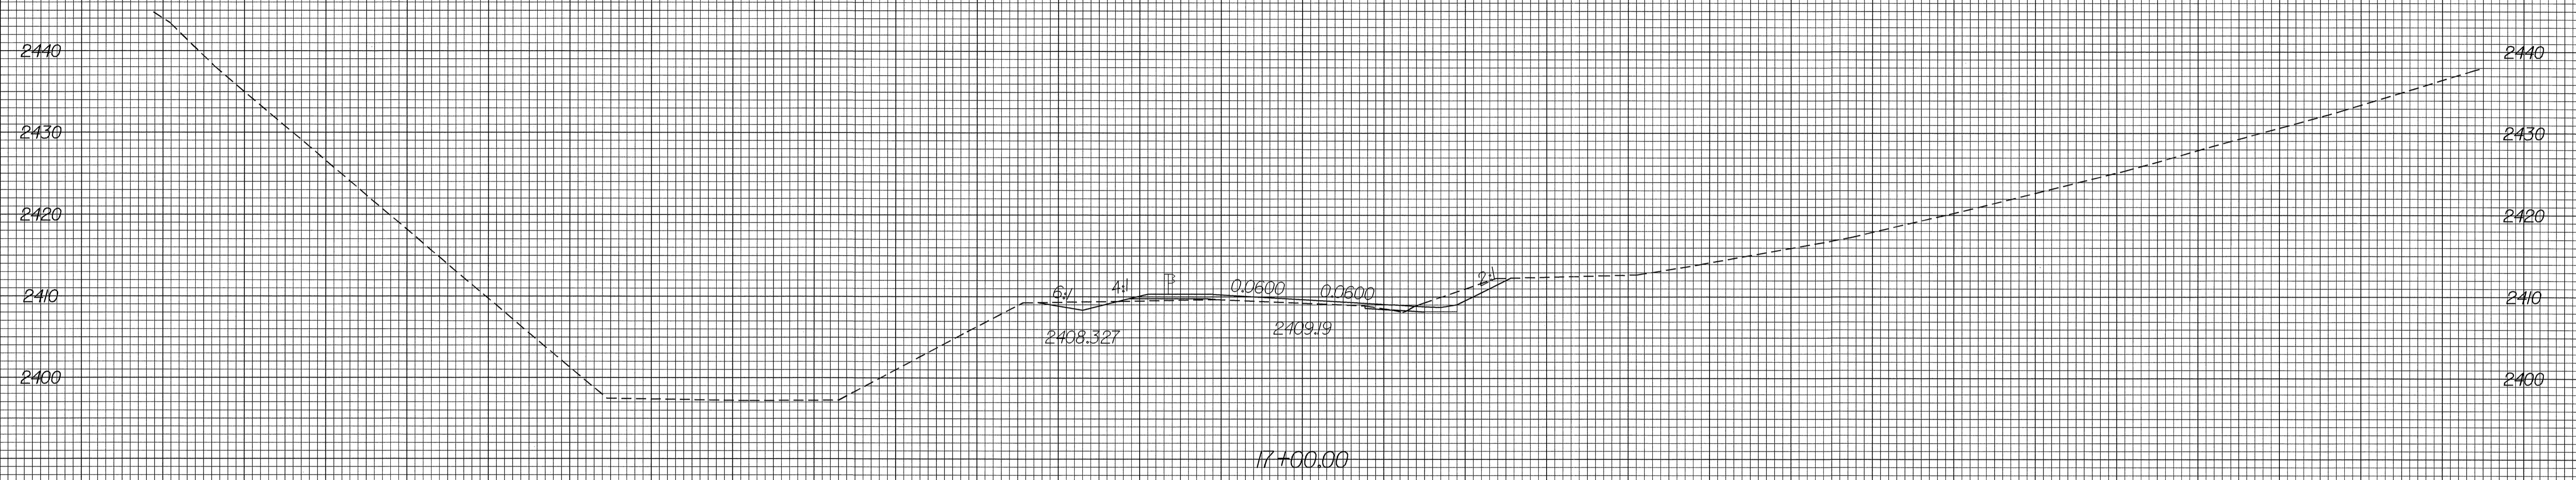

150 140 130 120 110 100 90 80 70 60 50 40 30 20 10 0 10 20 30 40 50 60 70 80 90 100 110 120 130 140 150

06-JUL-2005 14:05
S:\PROJECTS\RD223169