


8/23/99

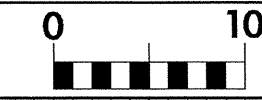


PROJ. REFERENCE NO.
B-3205

SHEET NO.
X-4

150 140 130 120 110 100 90 80 70 60 50 40 30 20 10 0 10 20 30 40 50 60 70 80 90 100 110 120 130 140 150

STA. 14+35.00 BEGIN BRIDGE

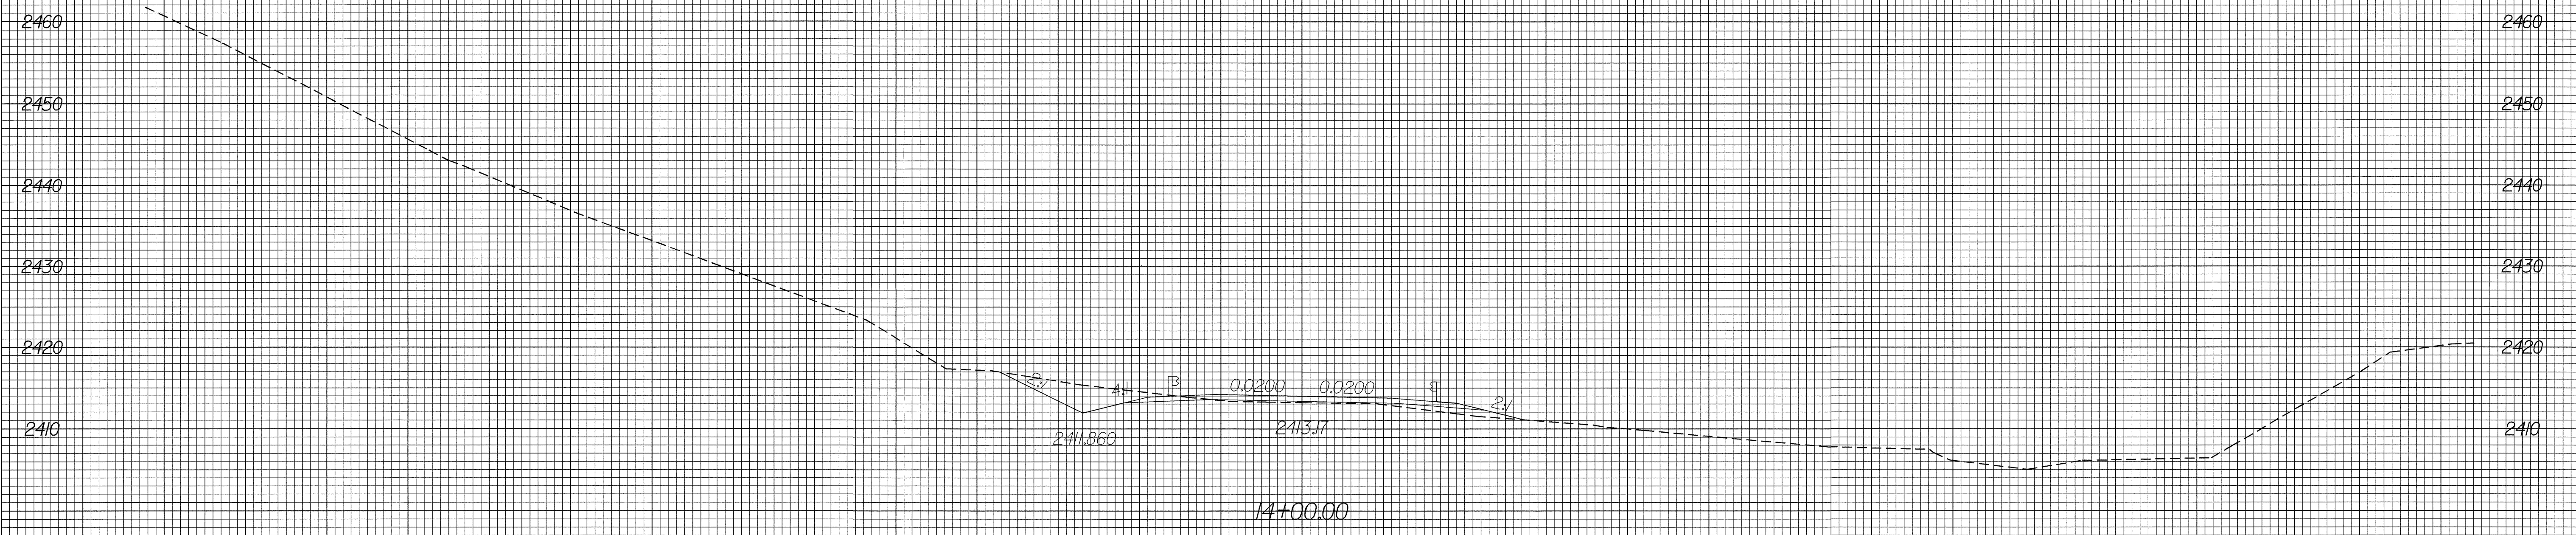

150 140 130 120 110 100 90 80 70 60 50 40 30 20 10 0 10 20 30 40 50 60 70 80 90 100 110 120 130 140 150

25-JUL-2005 08:32
P:\PROJECTS\RD223169\RD223169.dwg