



8/23/99

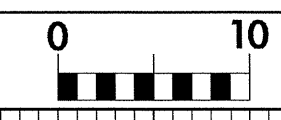


PROJ. REFERENCE NO.
B-3205

SHEET NO.
X-3

150 140 130 120 110 100 90 80 70 60 50 40 30 20 10 0 10 20 30 40 50 60 70 80 90 100 110 120 130 140 150

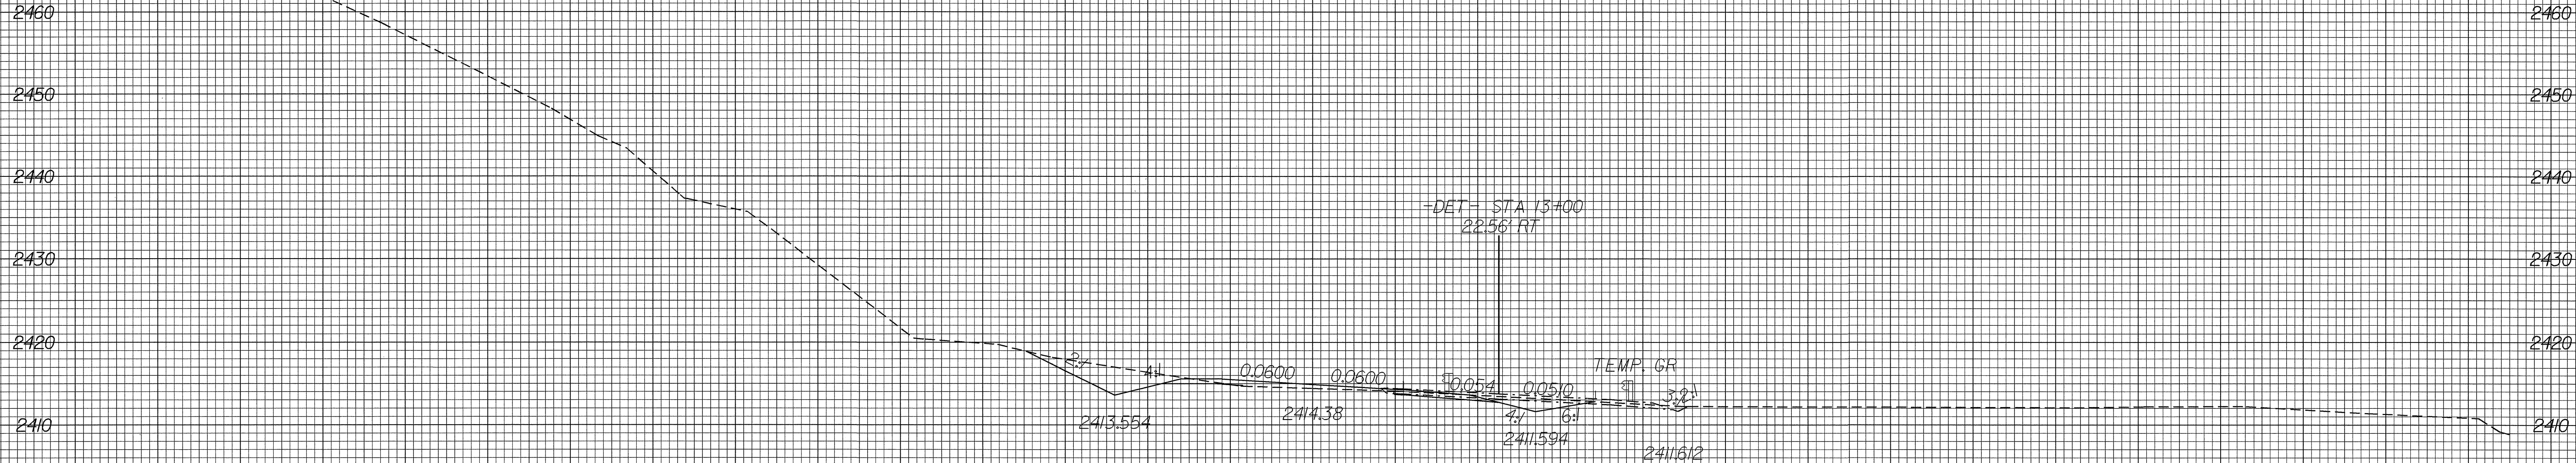

13+00.00

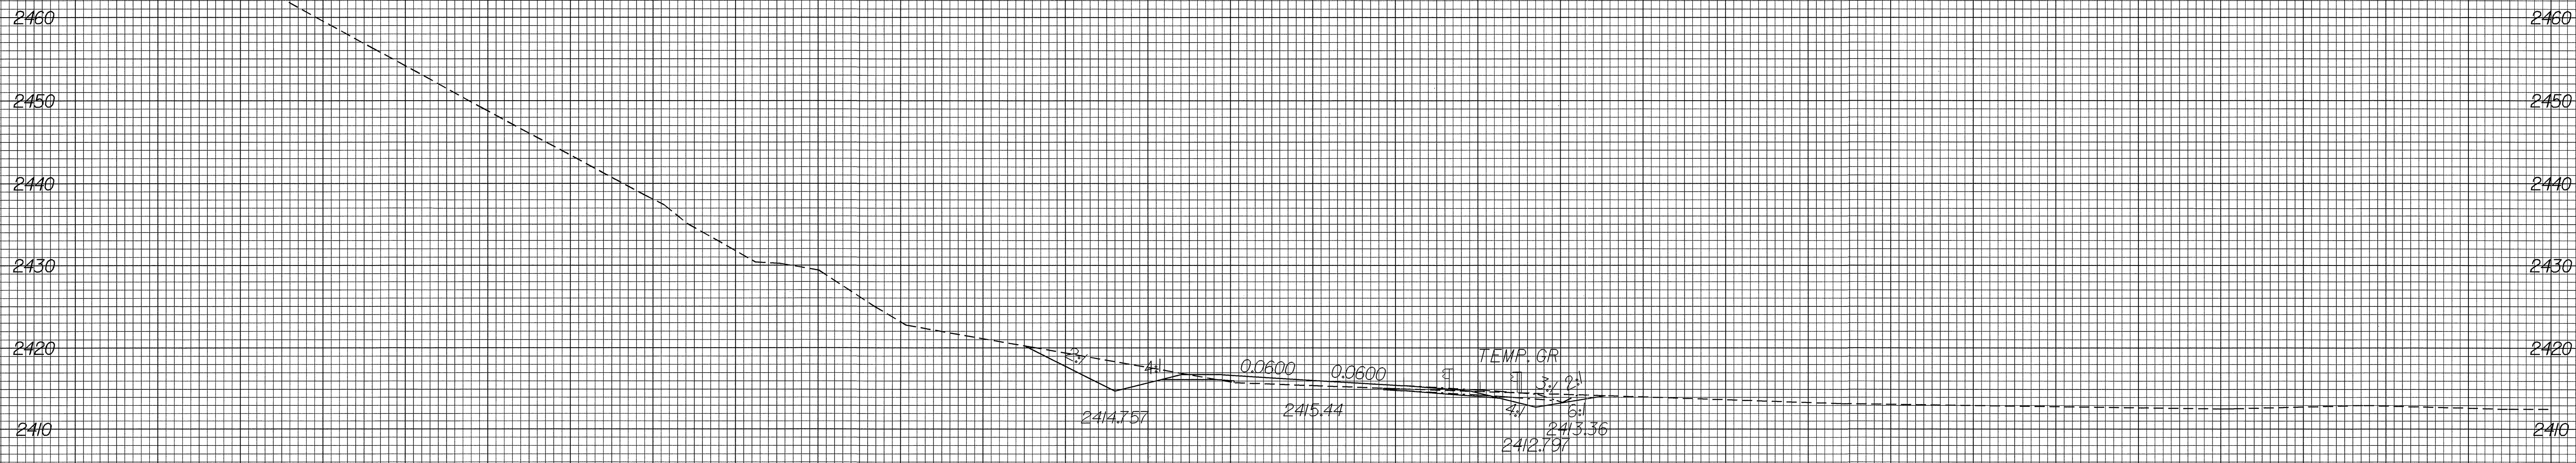

12+50.00

150 140 130 120 110 100 90 80 70 60 50 40 30 20 10 0 10 20 30 40 50 60 70 80 90 100 110 120 130 140 150

06-JUL-2005 14:02
S:\PROJECTS\RD223169\DWG