


CC17.dwg

HARDWIRED OUTPUTS

INTERNAL PLC LOGIC

HARDWIRED INPUTS

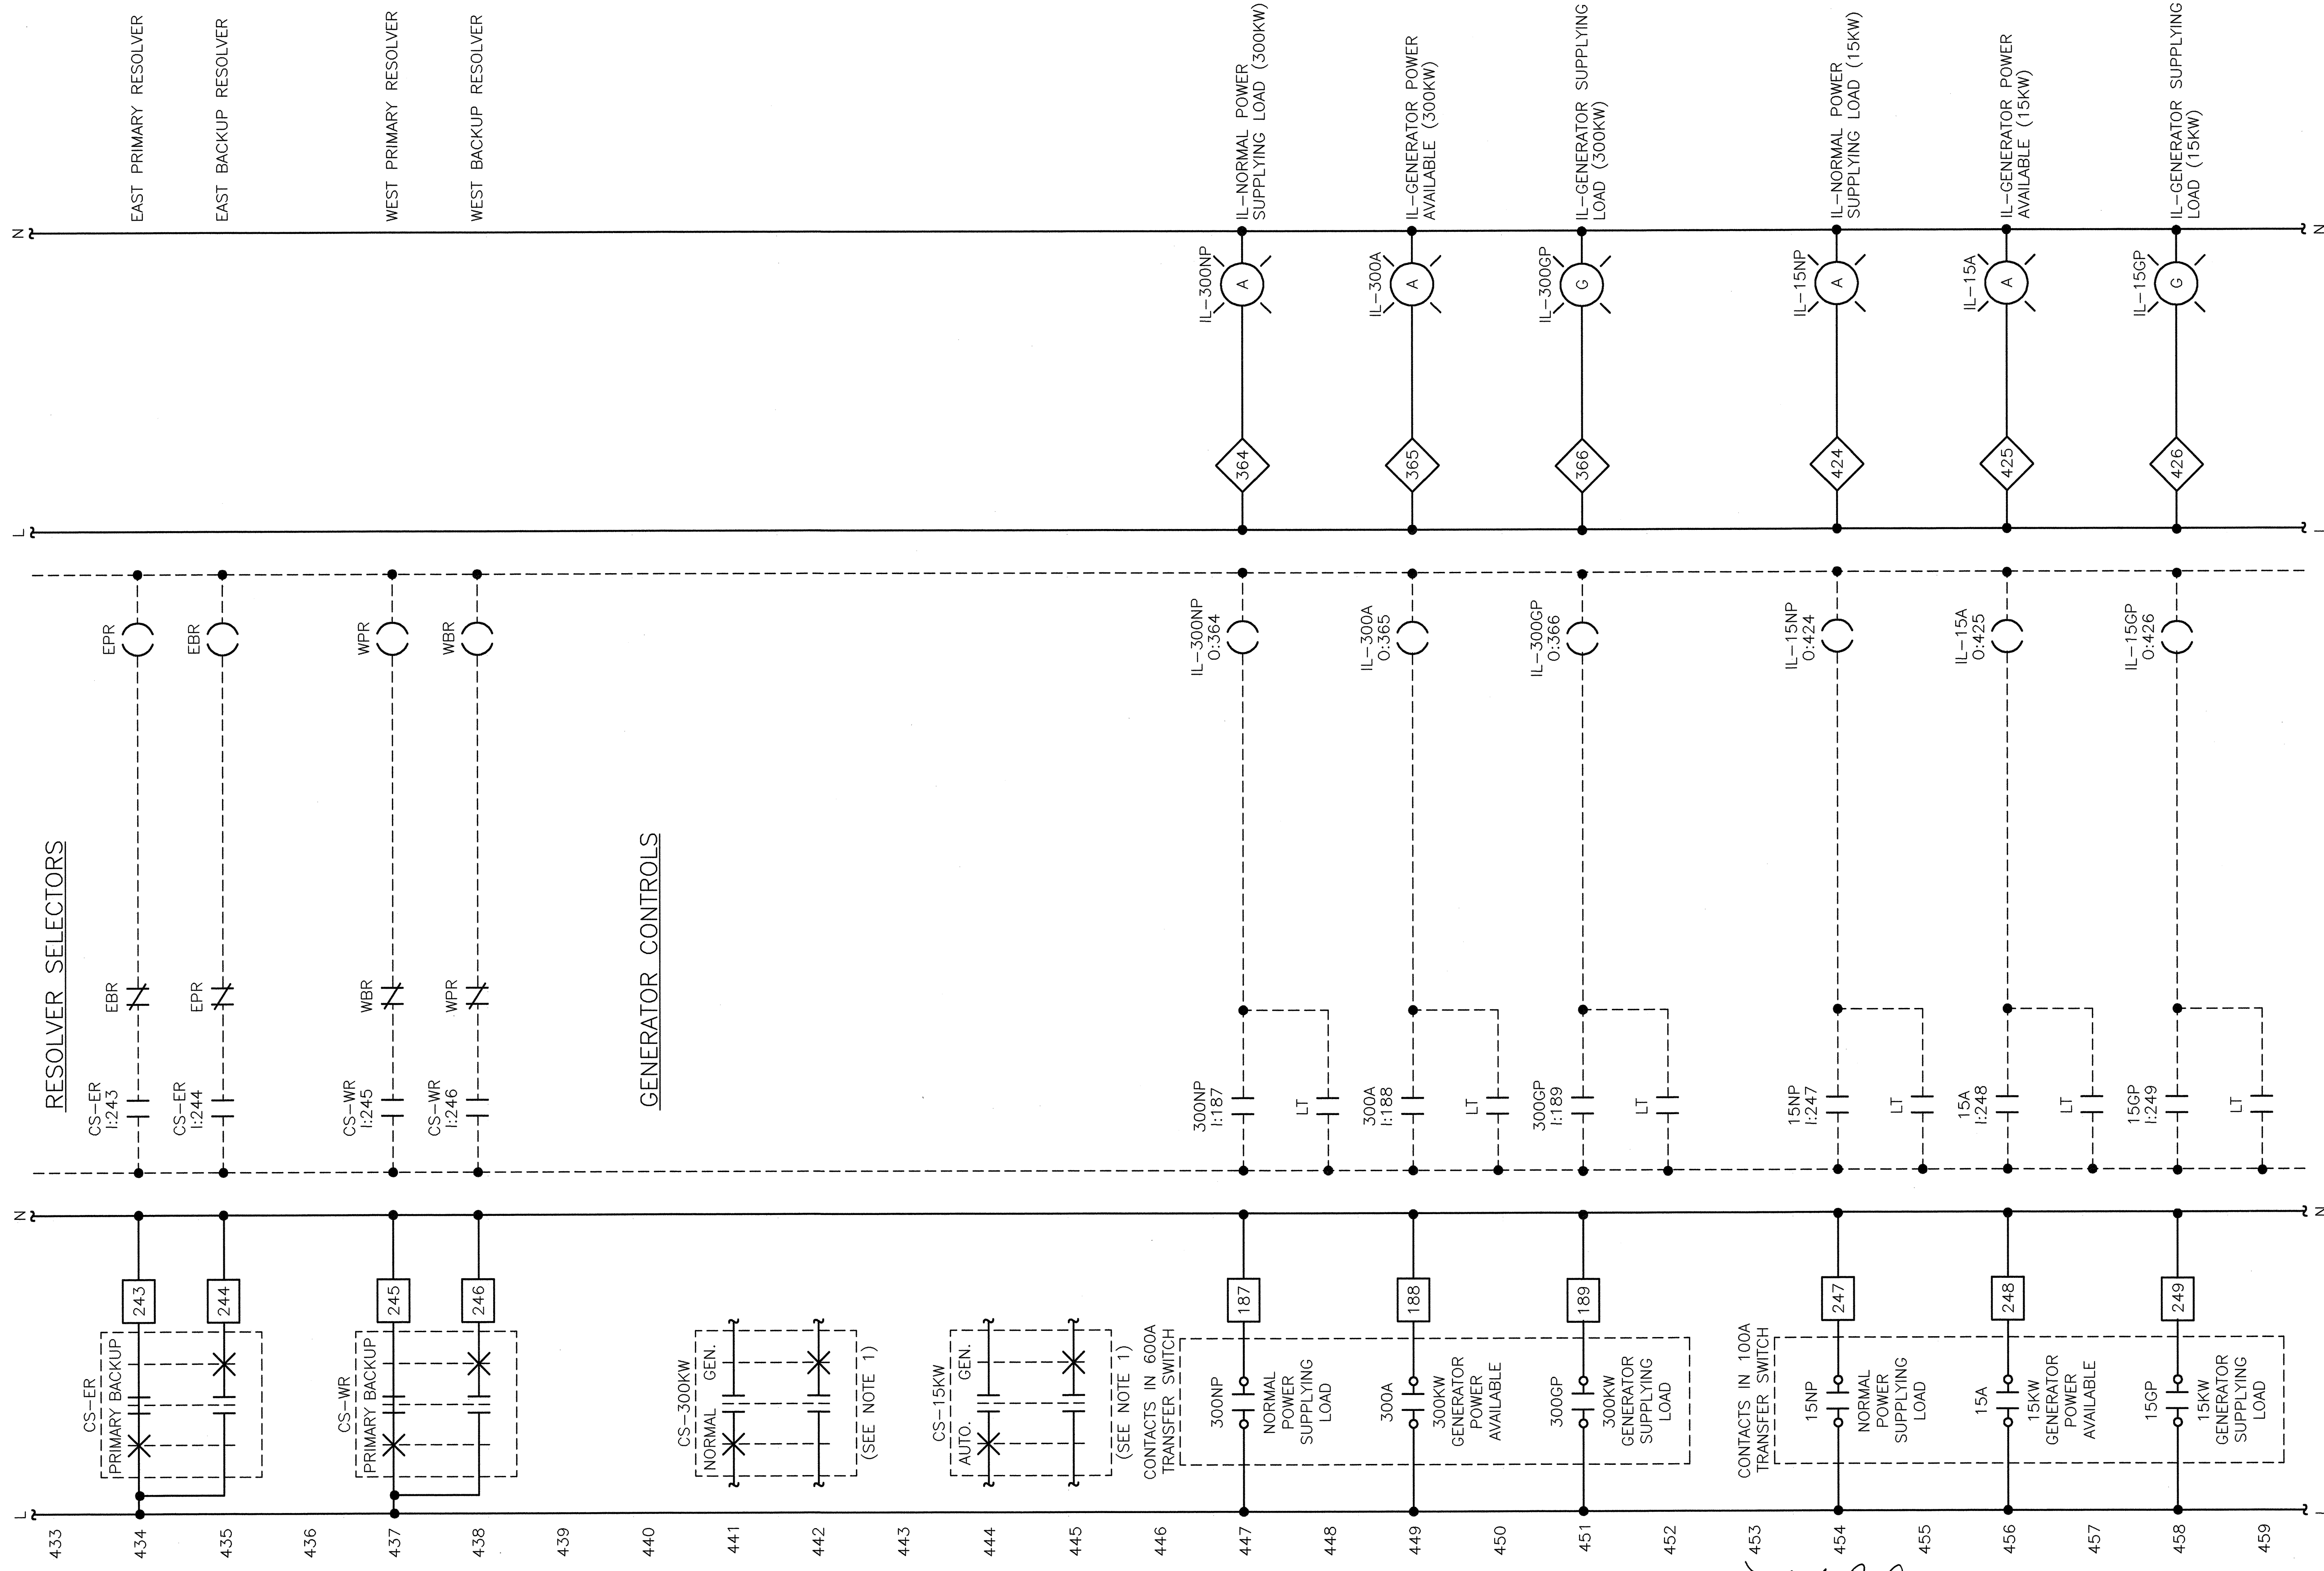

STATE OF NORTH CAROLINA
 DEPARTMENT OF TRANSPORTATION
 RALEIGH

CAPE FEAR RIVER CROSSING
 WILMINGTON, NORTH CAROLINA

CONTROL CIRCUIT - 17

DESIGNED	G.L. FASICK	DETAILED	R.L. REED	DATE	APRIL, 2005
CHECKED	N.E. ALGER	CHECKED	G.L. FASICK	DRAWING NO.	31 OF 53

DRAWN BY: R.L. REED
 SCALE: NONE

